


NOTES:
 Use figured dimensions - drawing not to be scaled. Report all discrepancies to the Architect / contract supervisor.
IF IN DOUBT ASK

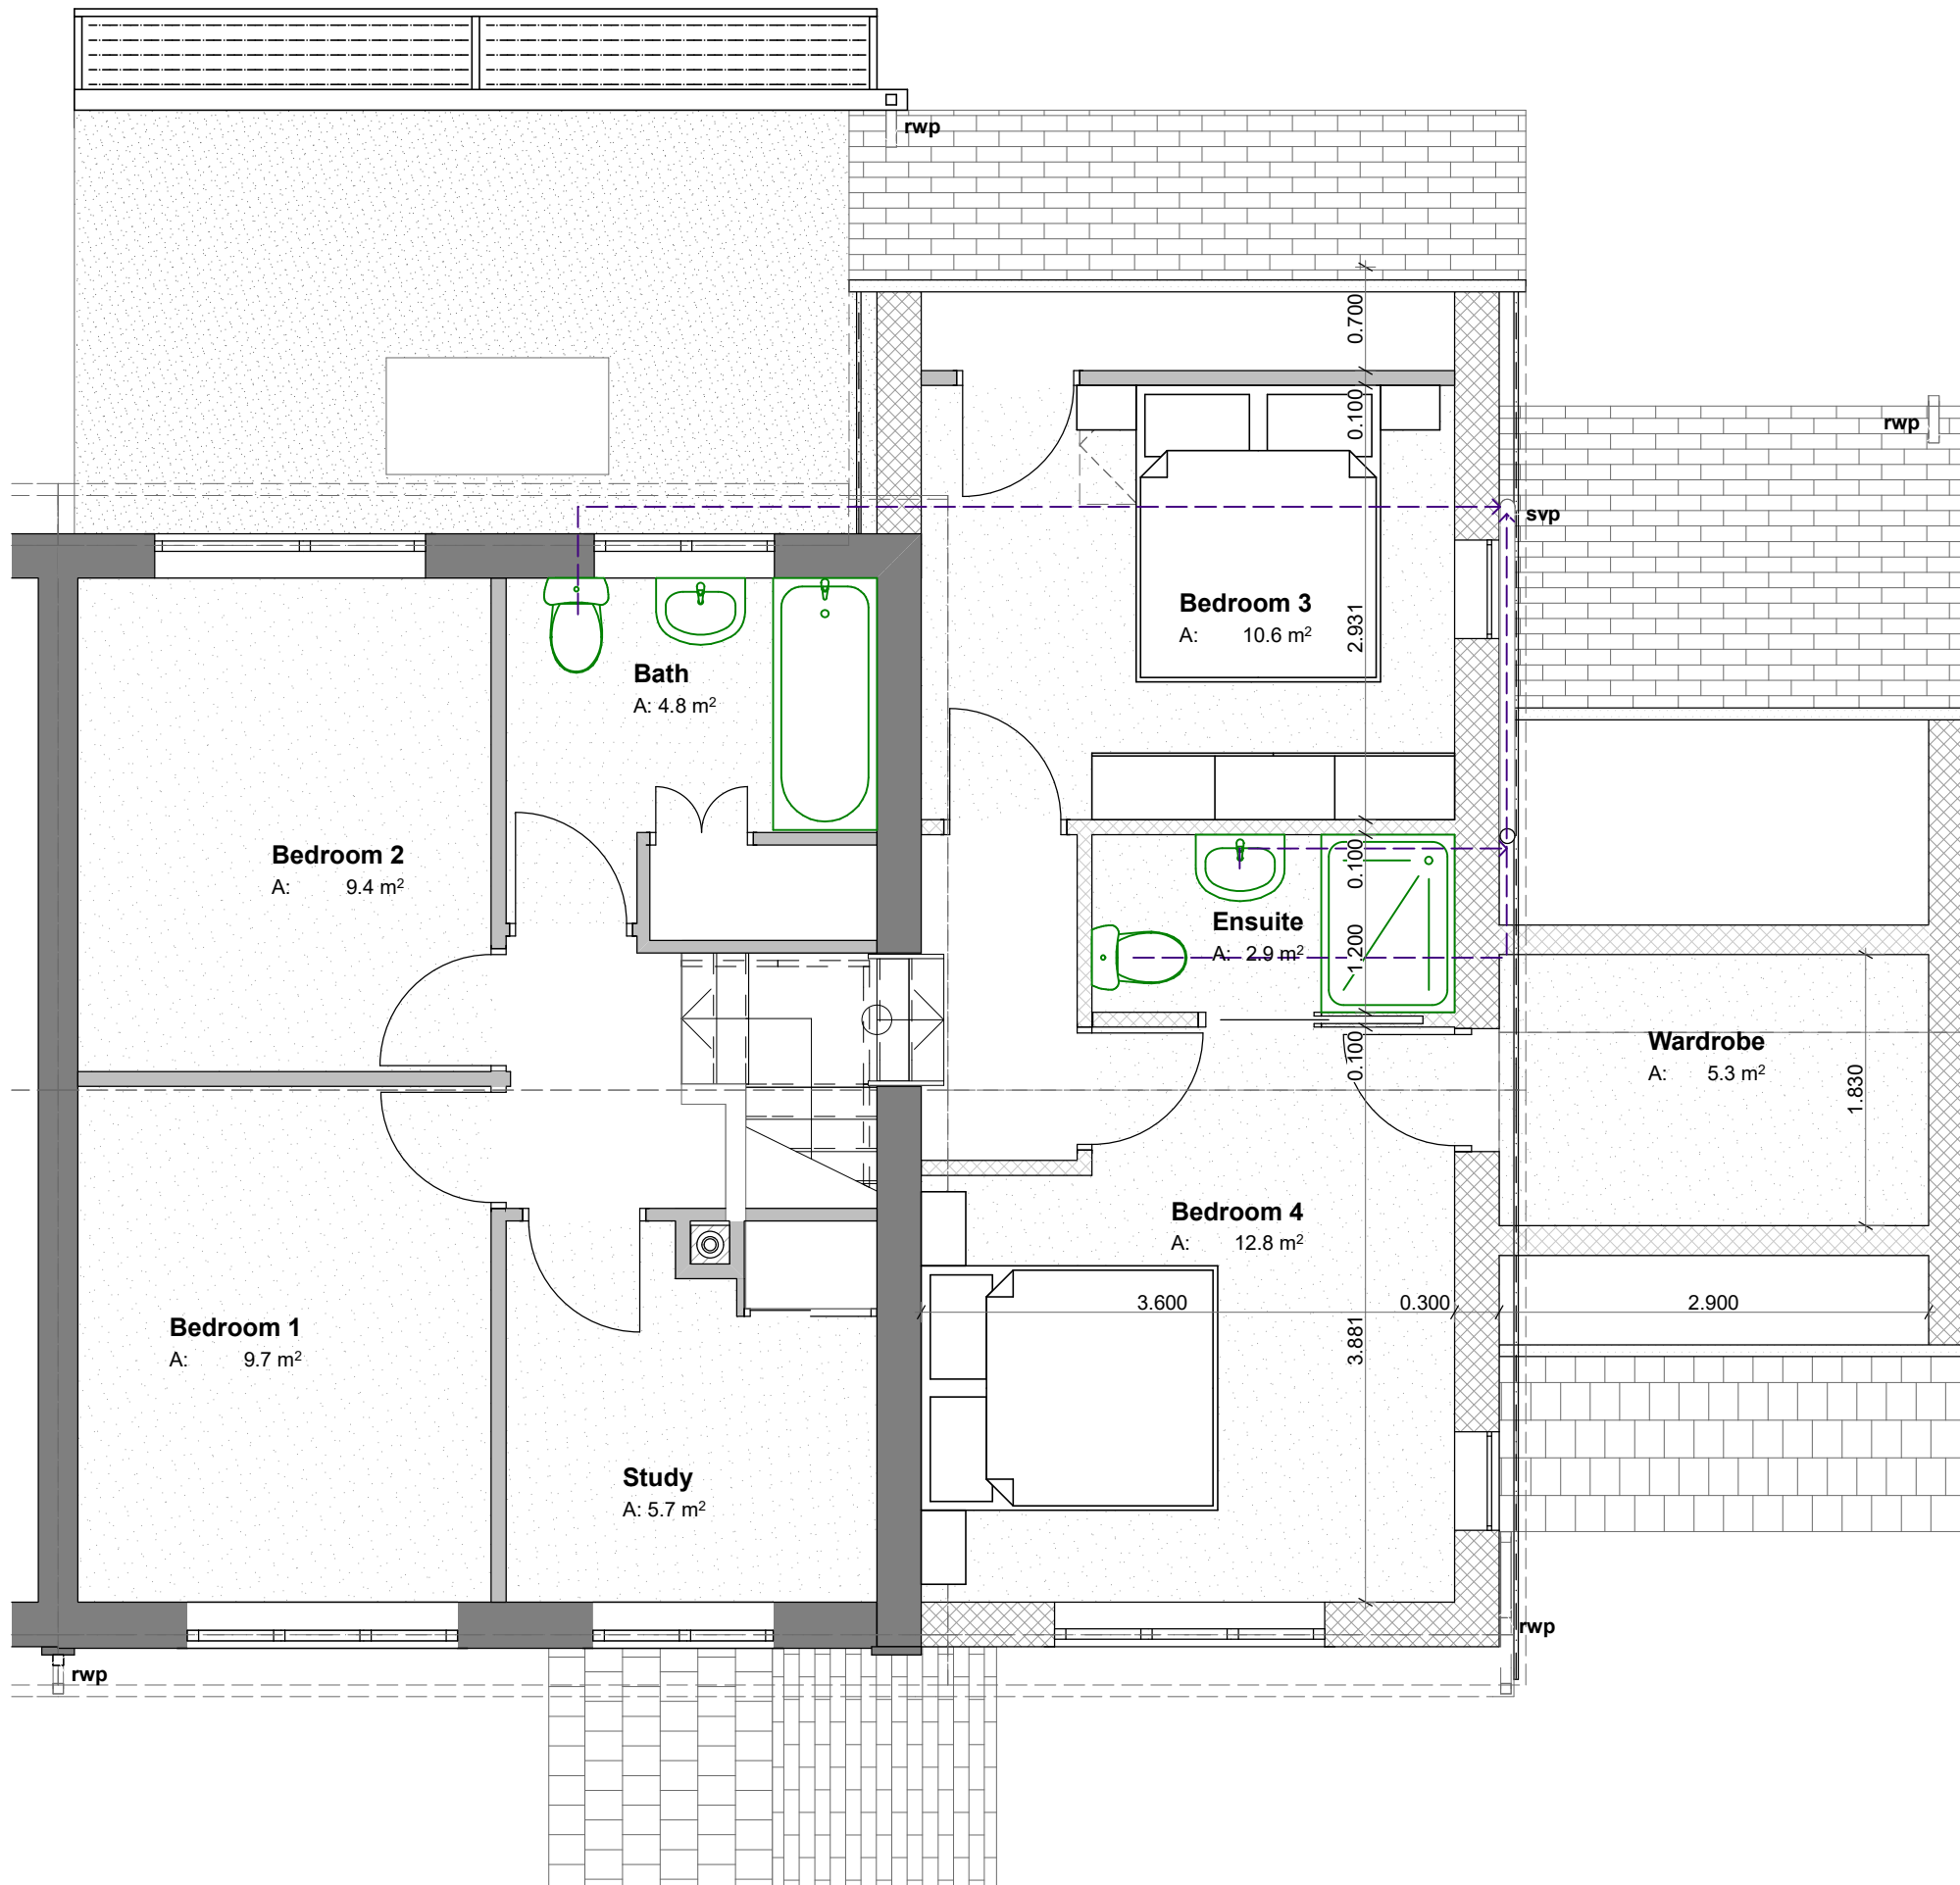

VOID : PROJECTS

PETER IRELAND : ARCHITECT & DESIGNER
 COACH HOUSE : WEST DRIVE : CHELTENHAM : GL50 4LB
 TEL : 01242 234483 E : p.ireland@voidprojects.co.uk

Revision	Date	Description
A	15/11/23	Revised to client feedback
B	23/11/23	Revised for planning

Status **PLANNING**

Client **Mr. O. Drewitt**

Title **Proposed First Floor Plan**

Job Title **Side & Rear Extension**
 27 Caernarvon Rd, Cheltenham, Glos, GL51 3JT

Scale **@ A3 1:50**
 Date **23/11/2023**

No. **652/ P /05**

Rev. **B**