


NOTES:
 Use figured dimensions - drawing not to be scaled. Report all discrepancies to the Architect / contract supervisor.
IF IN DOUBT ASK

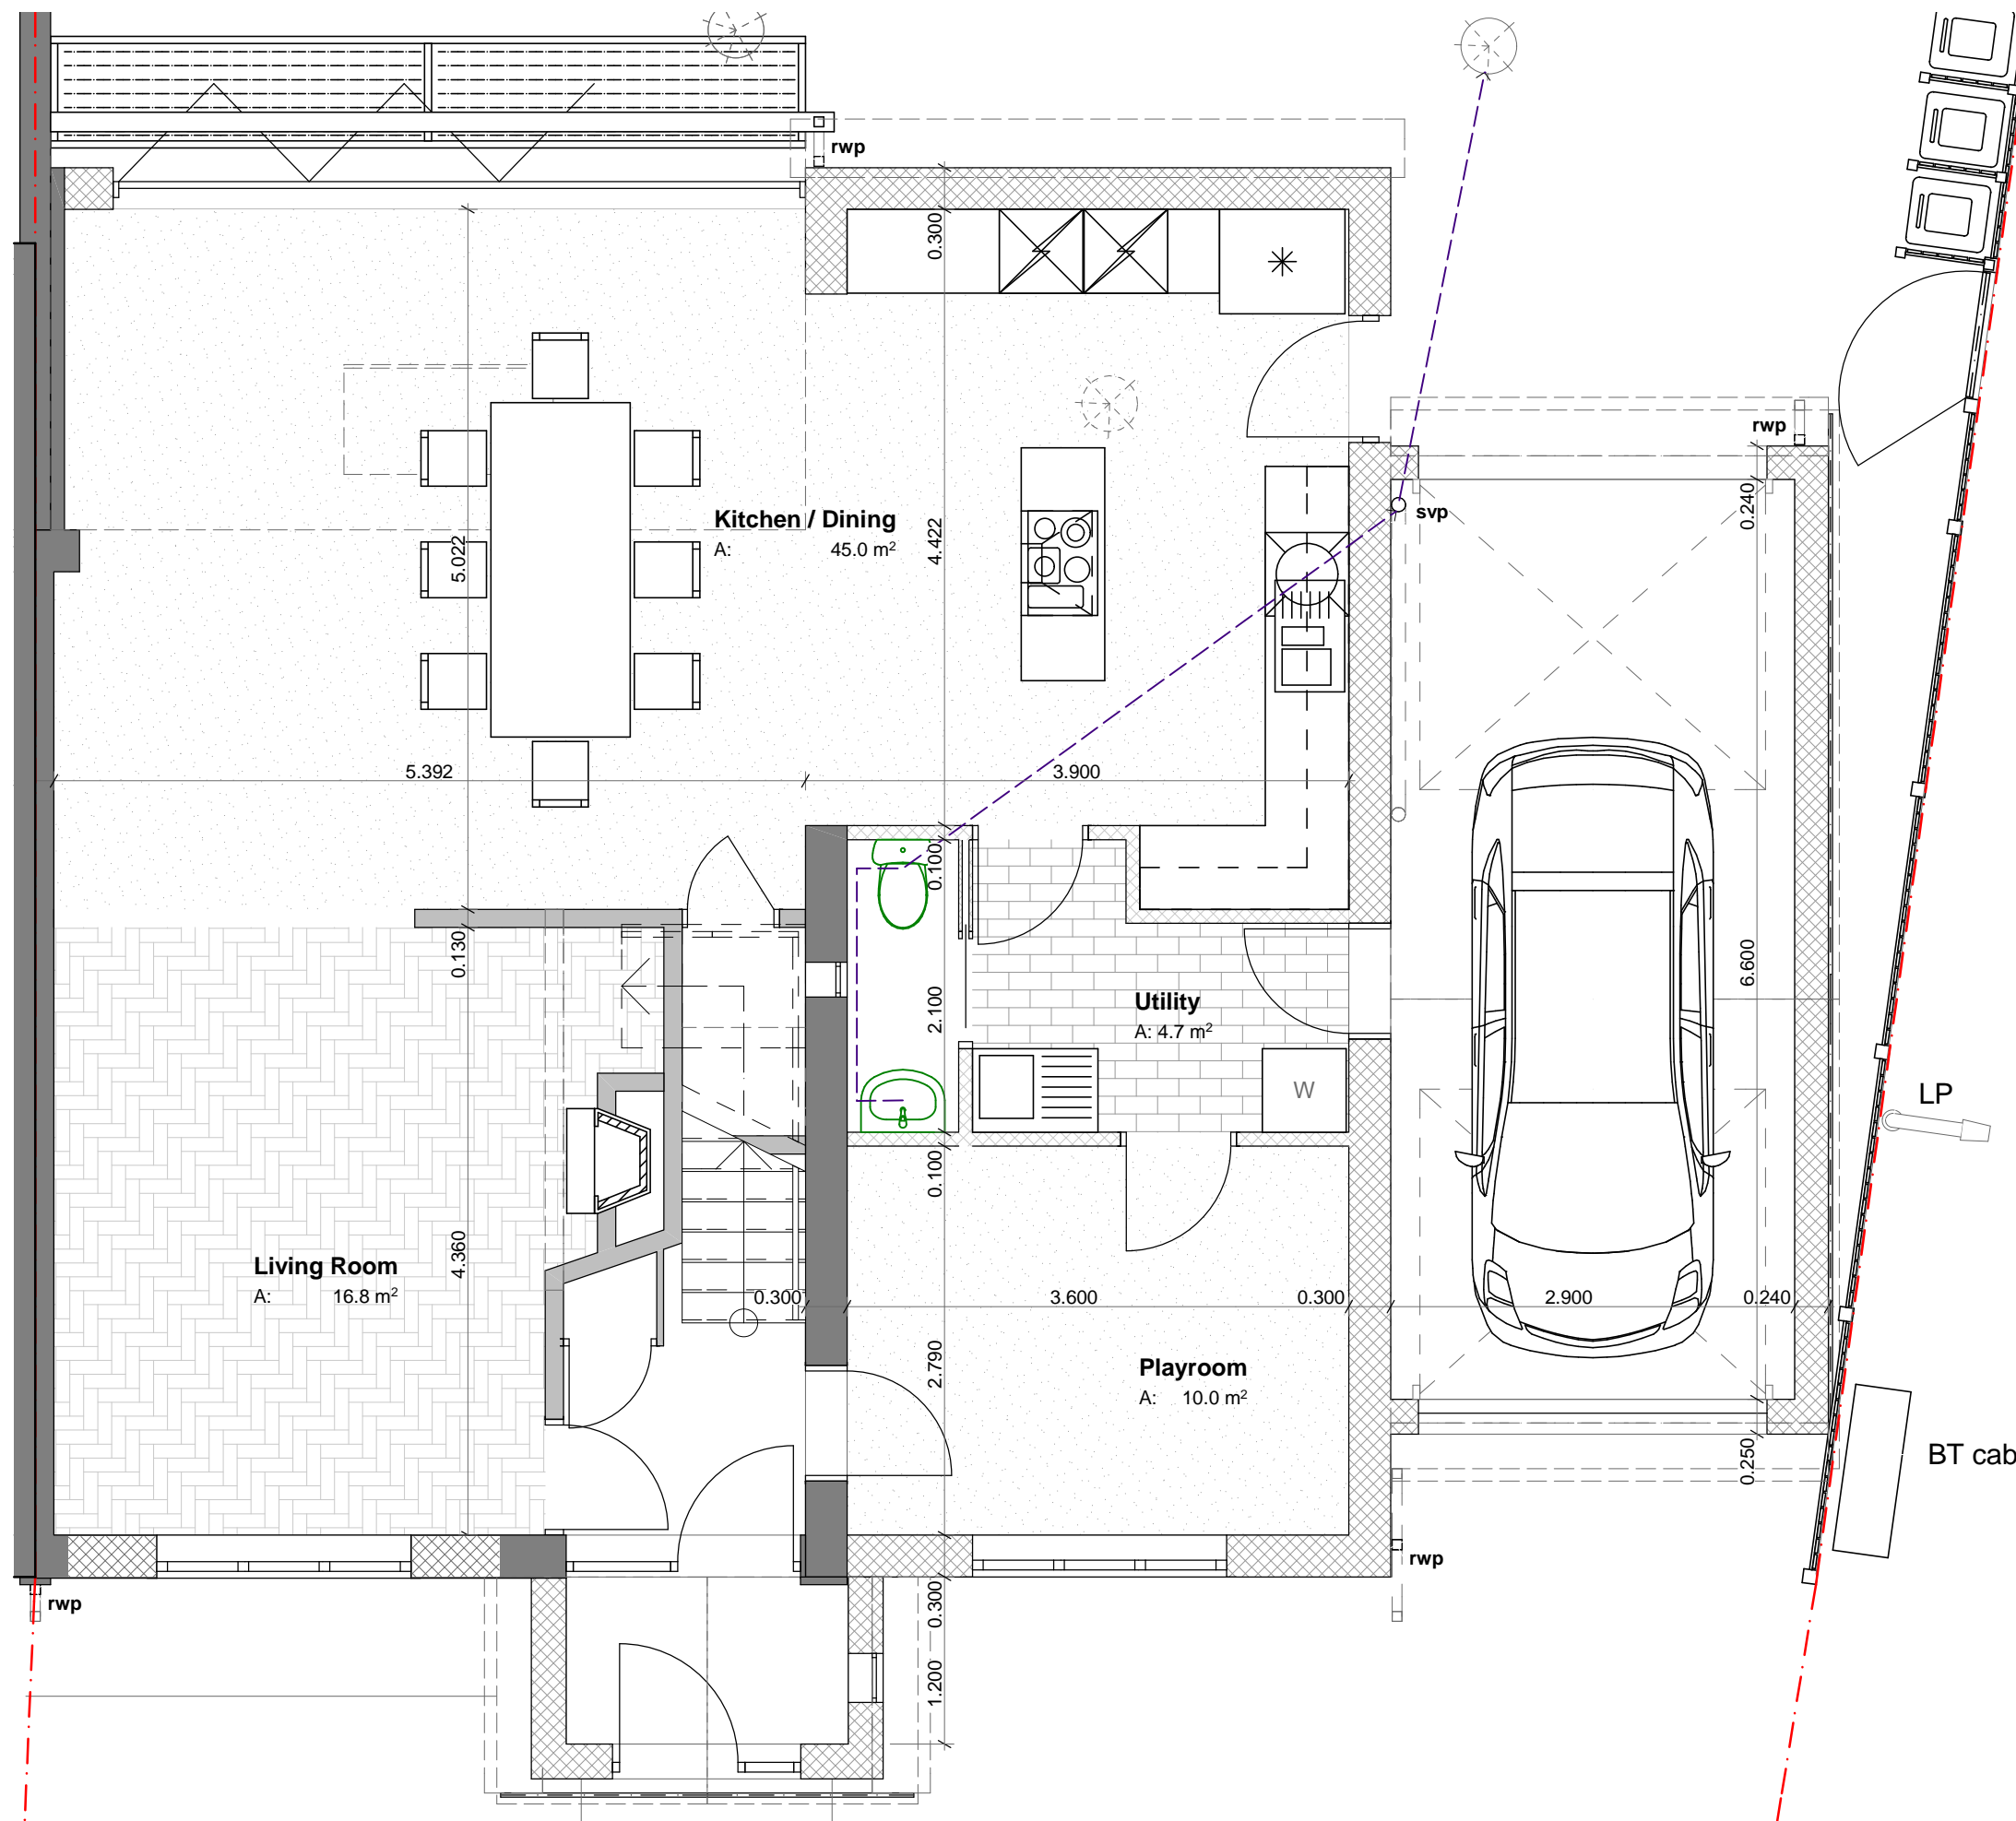

VOID : PROJECTS

PETER IRELAND : ARCHITECT & DESIGNER
 COACH HOUSE : WEST DRIVE : CHELTENHAM : GL50 4LB
 TEL : 01242 234483 E : p.ireland@voidprojects.co.uk

Revision
 A 15/11/23 Revised to client feedback
 B 23/11/23 Revised for planning

Status **PLANNING**

Client Mr. O. Drewitt

Title Proposed Ground Floor Plan

Job Title Side & Rear Extension
 27 Caernarvon Rd, Cheltenham, Glos, GL51 3JT

Scale @ A3 1:50
 Date 22/01/2024

No. 652/ P /04

Rev. **B**