


**Existing block plan**  
1:500 @ A1

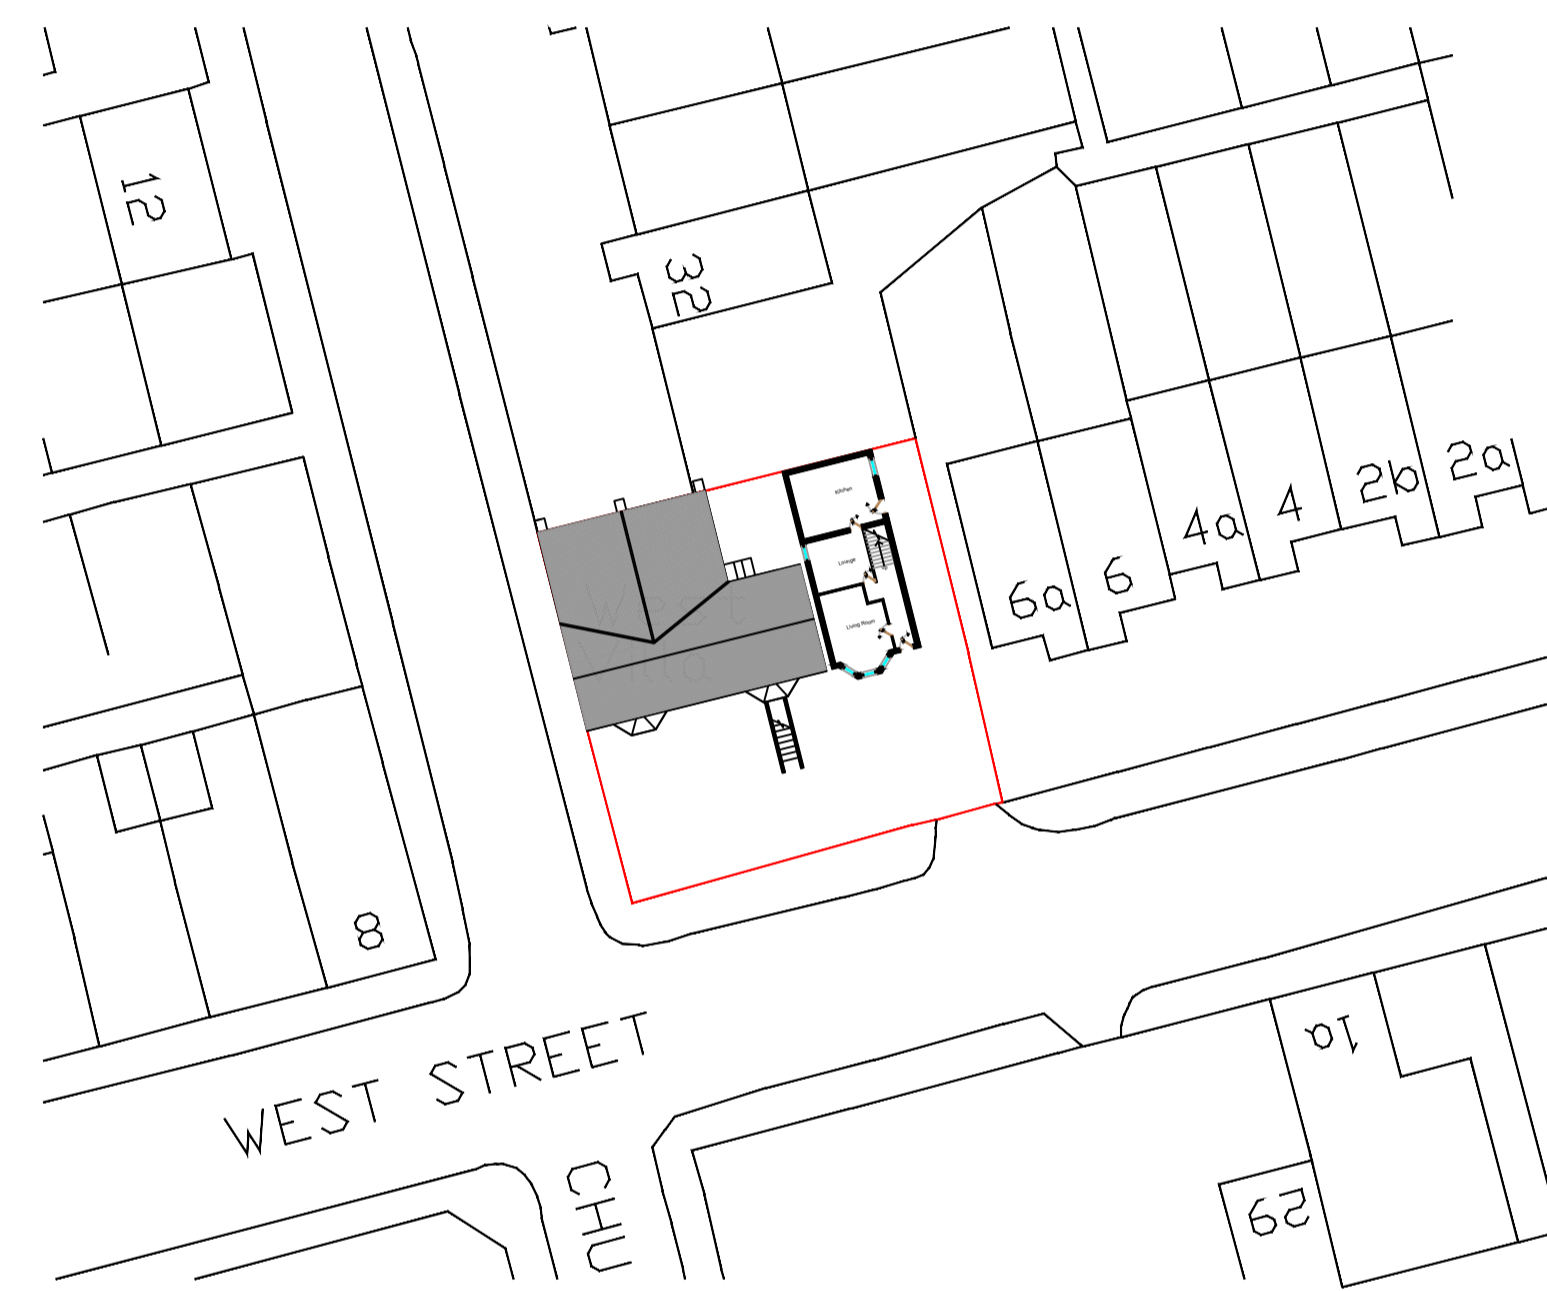

**Proposed block plan**  
1:500 @ A1

# NU-FIT

Client **ARCHITECTURAL DESIGN LTD**

**NOTE TO CONTRACTOR: DO NOT SCALE FROM THIS DRAWING**

**WEST VILLA, DUKINFIELD**

Project

**NEW BUILD**

Title

**BLOCK PLANS**

Drawn by	Date	Purpose of issue	Scale
	APR.	PLANNING.	<b>1:500 @ A1</b>

Checked by	Date	Drawing No.

Approved by	Date	<b>BUILDING/26158192-D</b>