




01 Existing Shed A  
Scale 1:50 @ A1

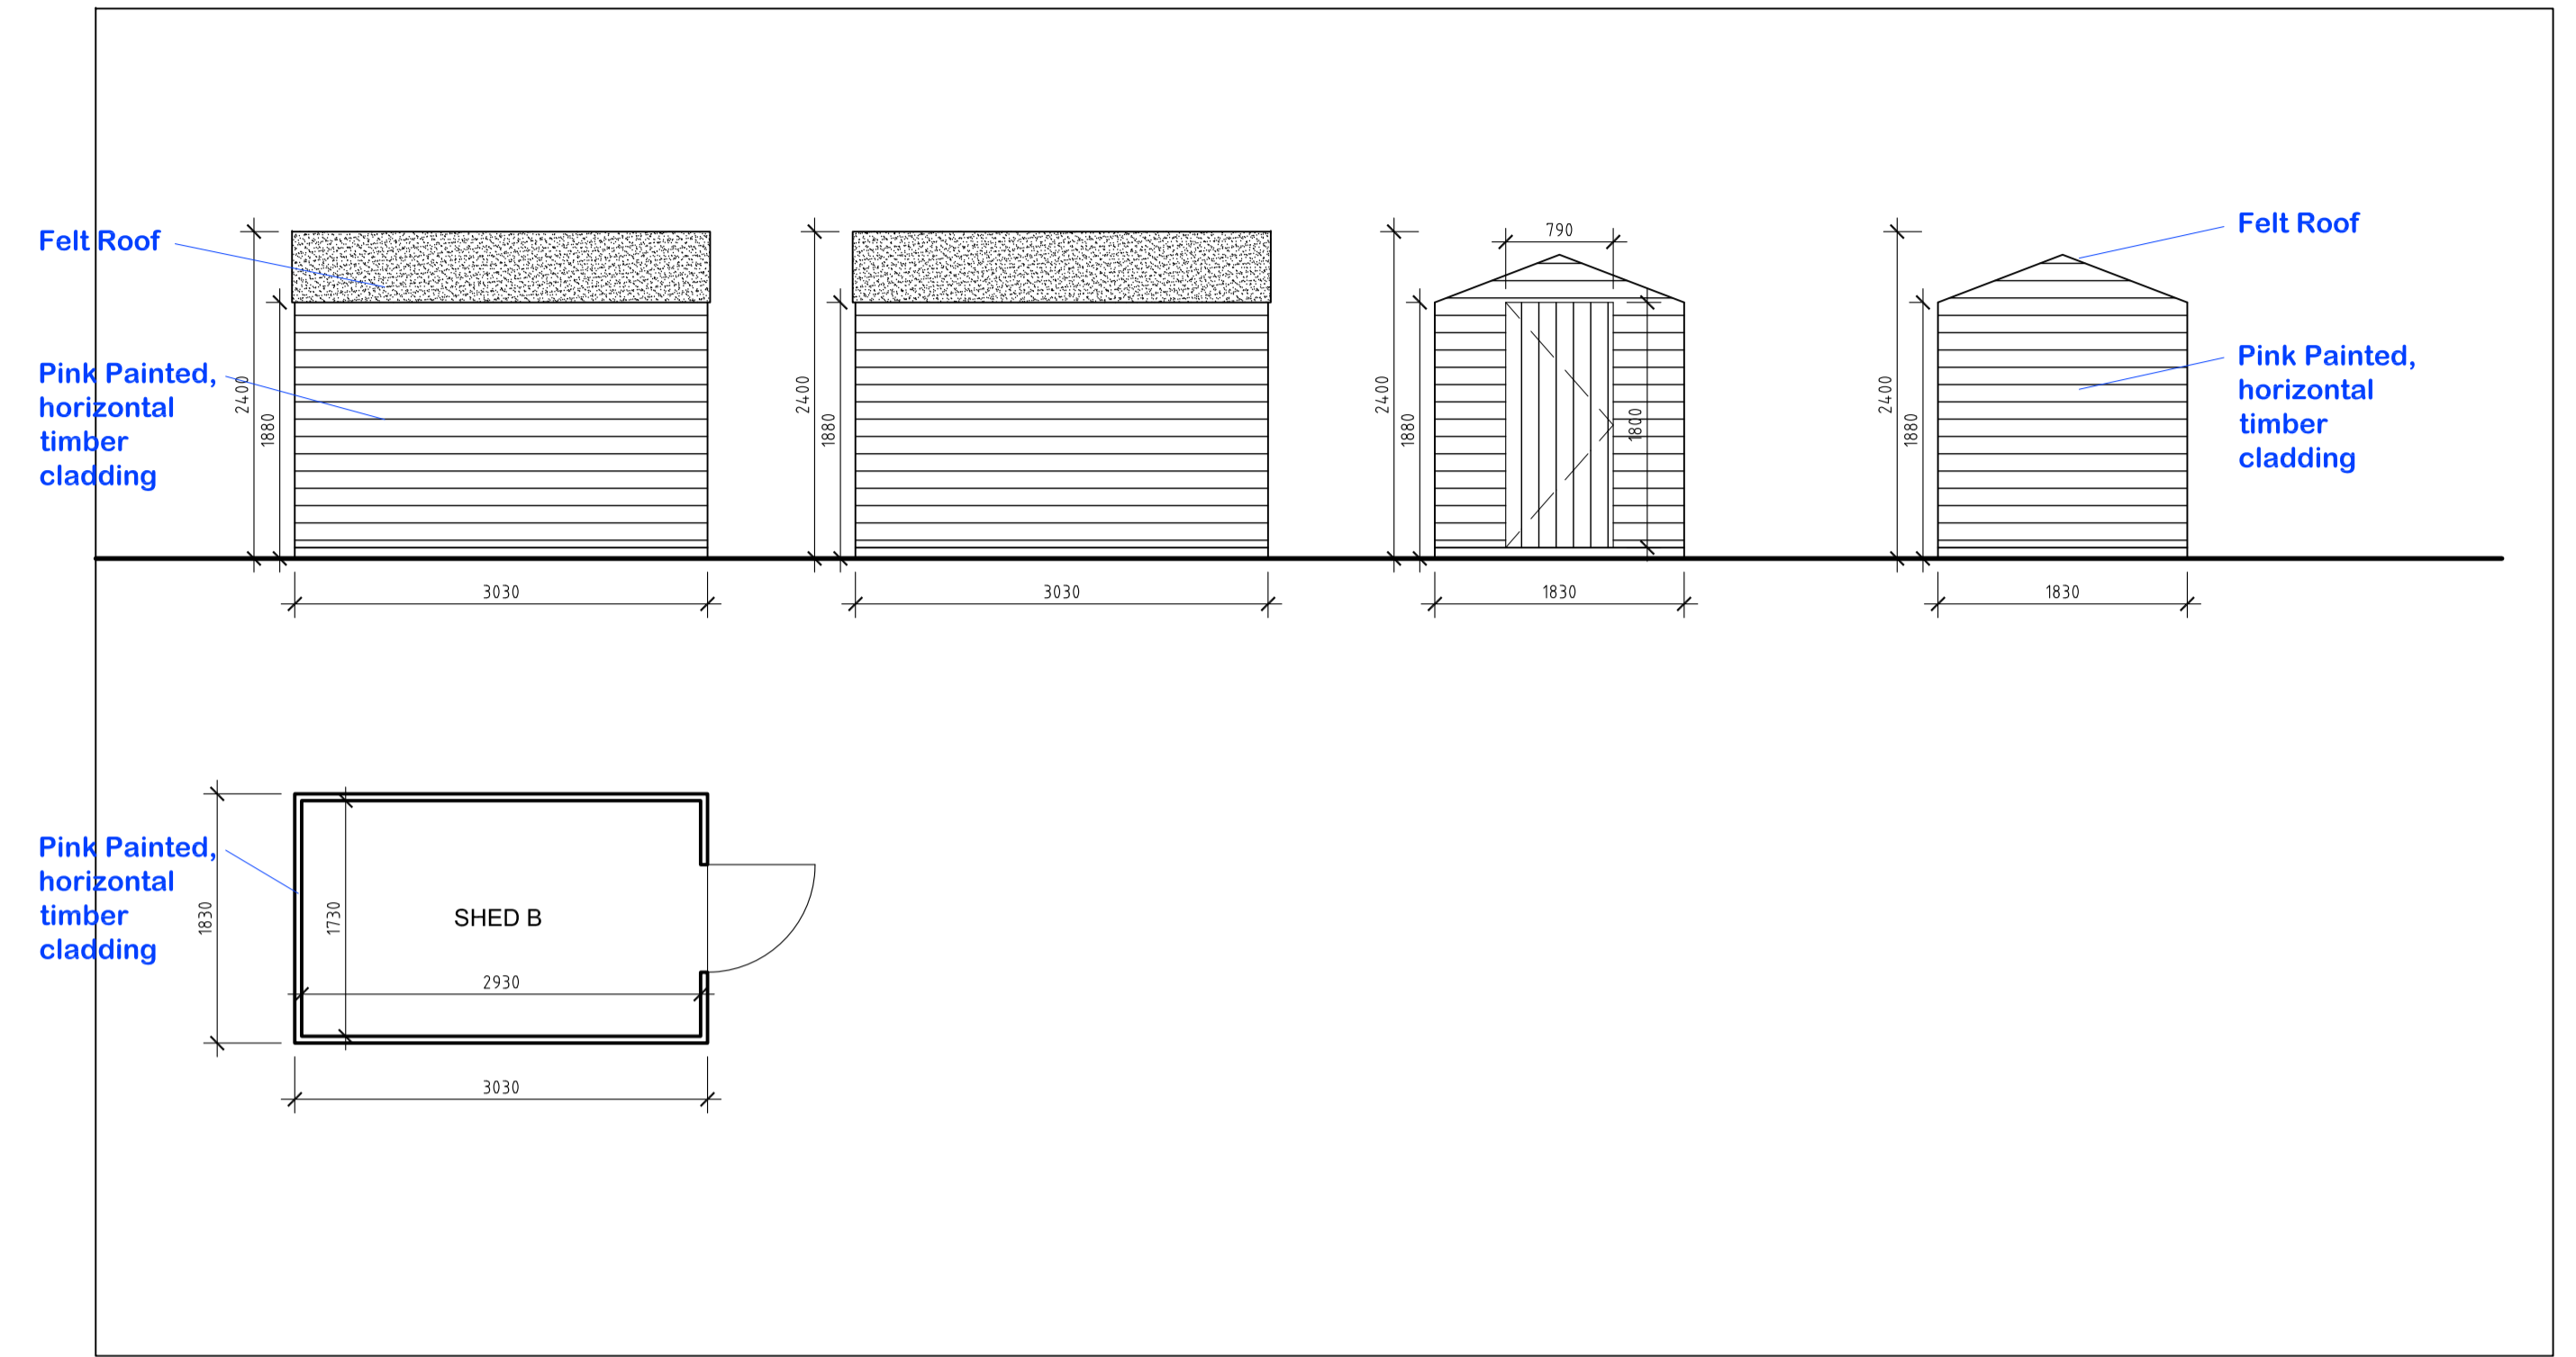

02 Existing Shed B  
Scale 1:50 @ A1

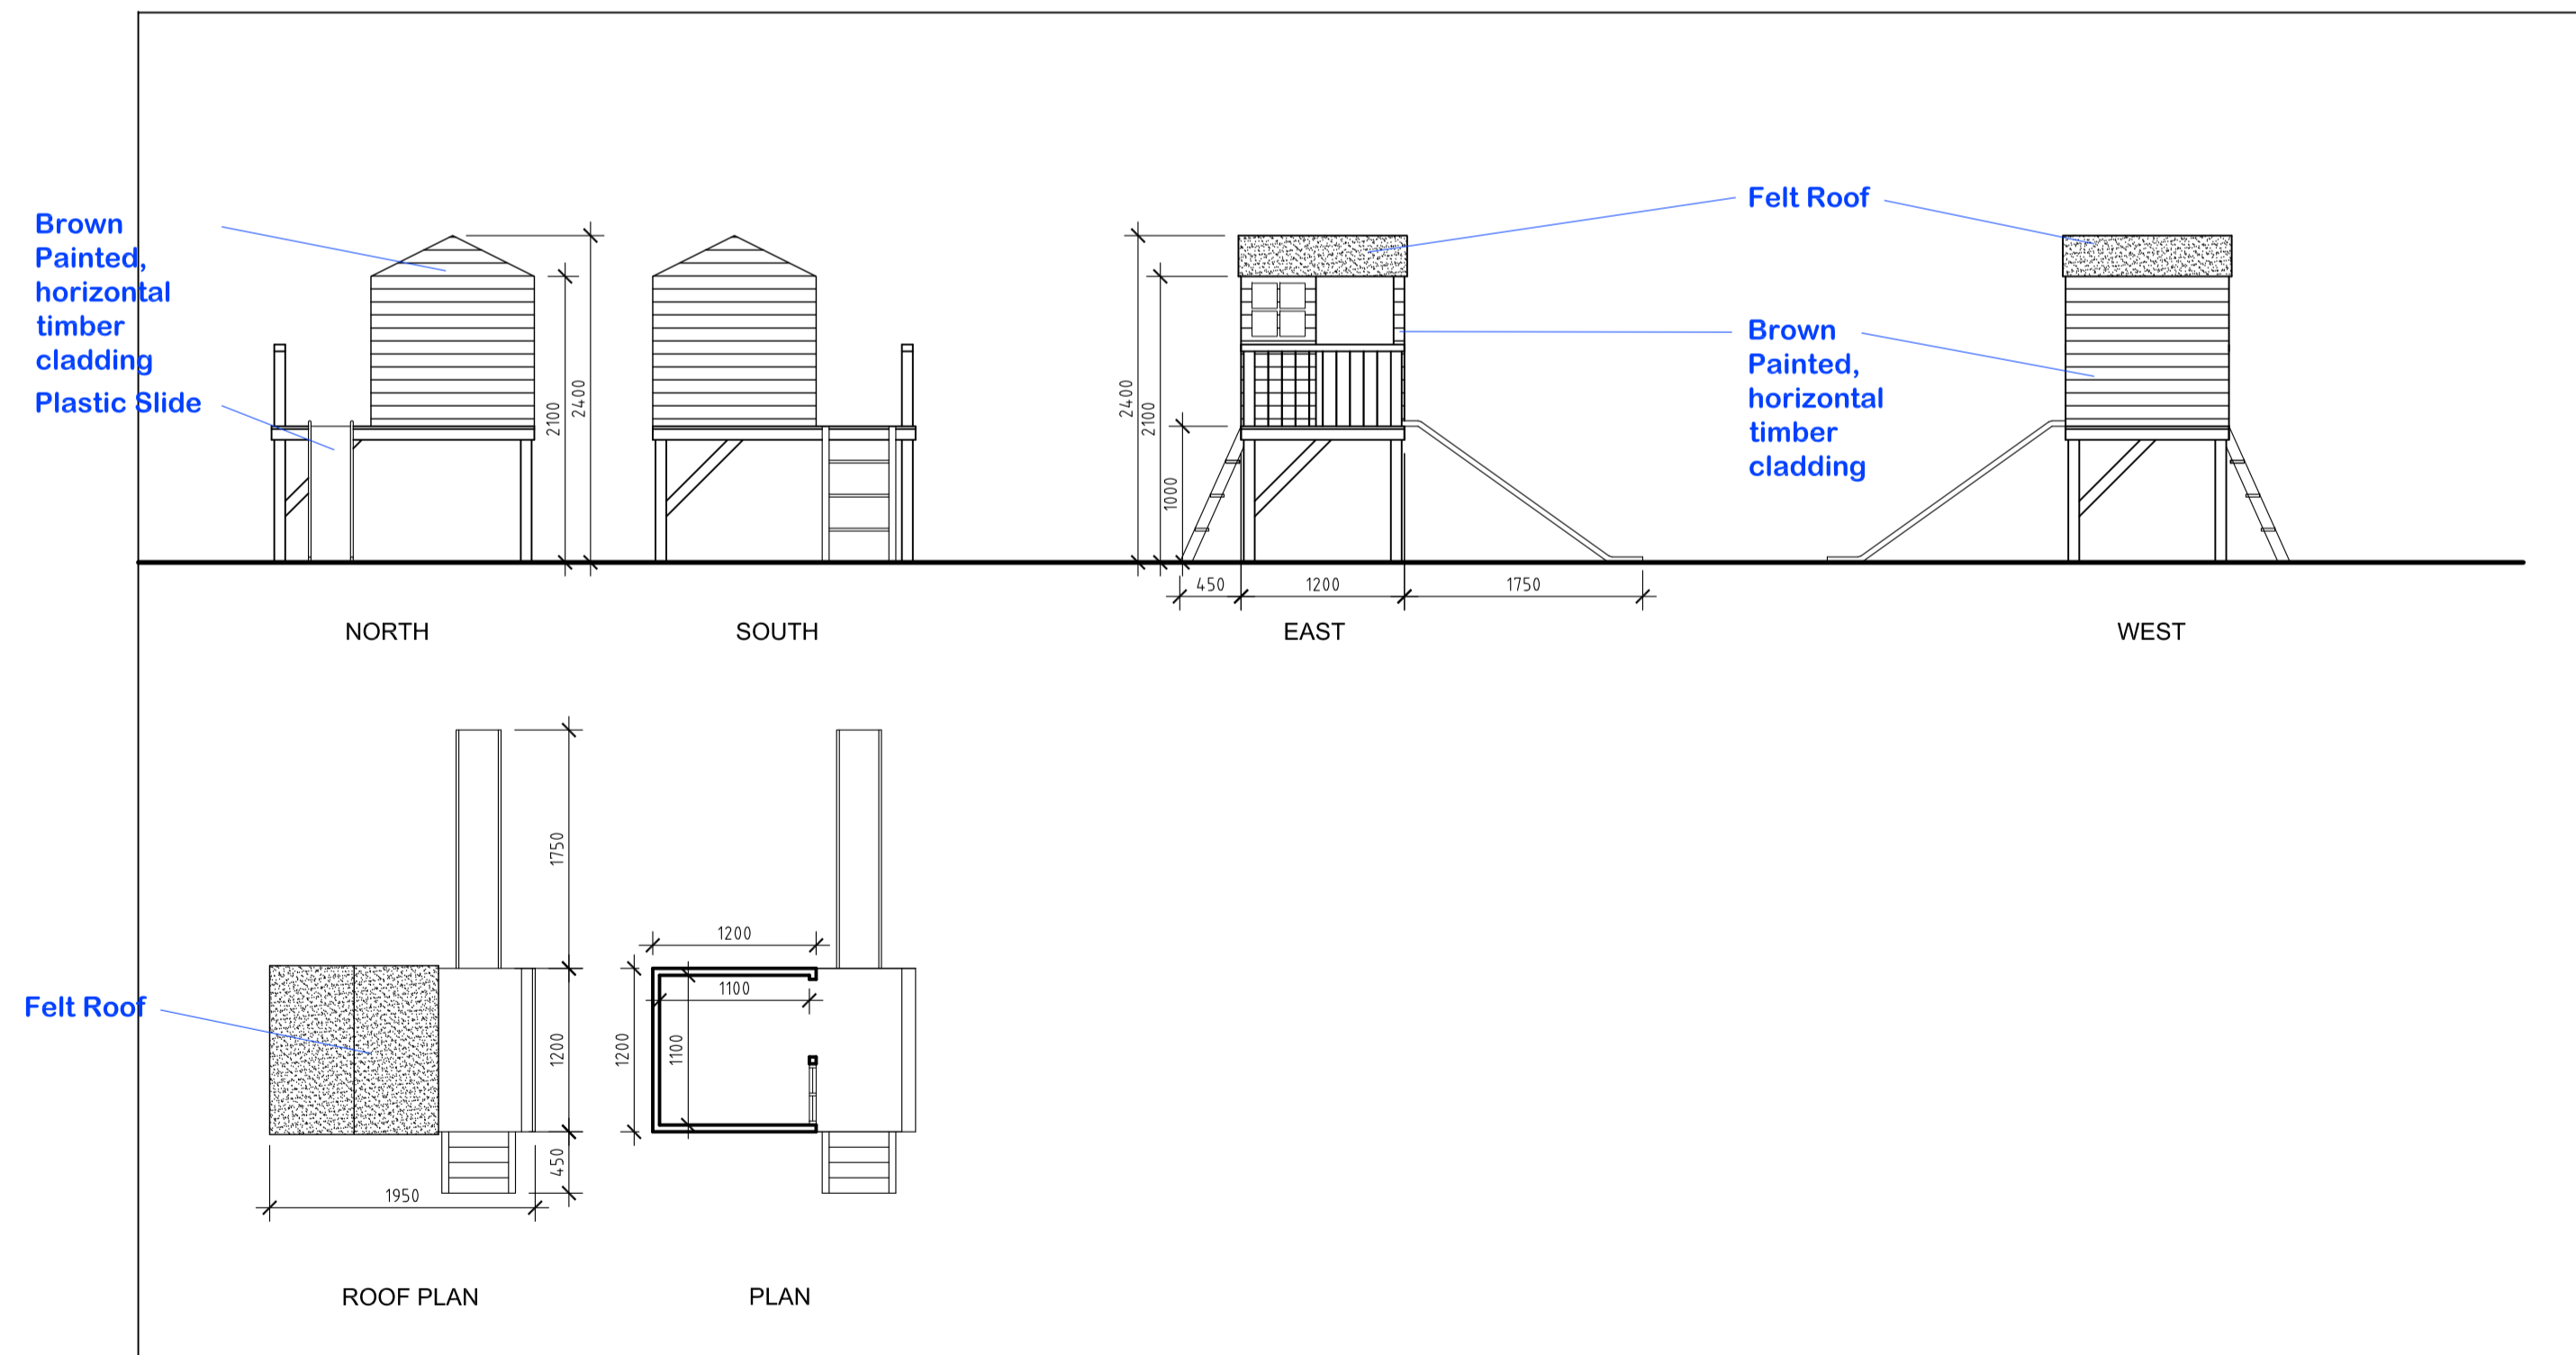

03 Existing Playframe C  
Scale 1:50 @ A1

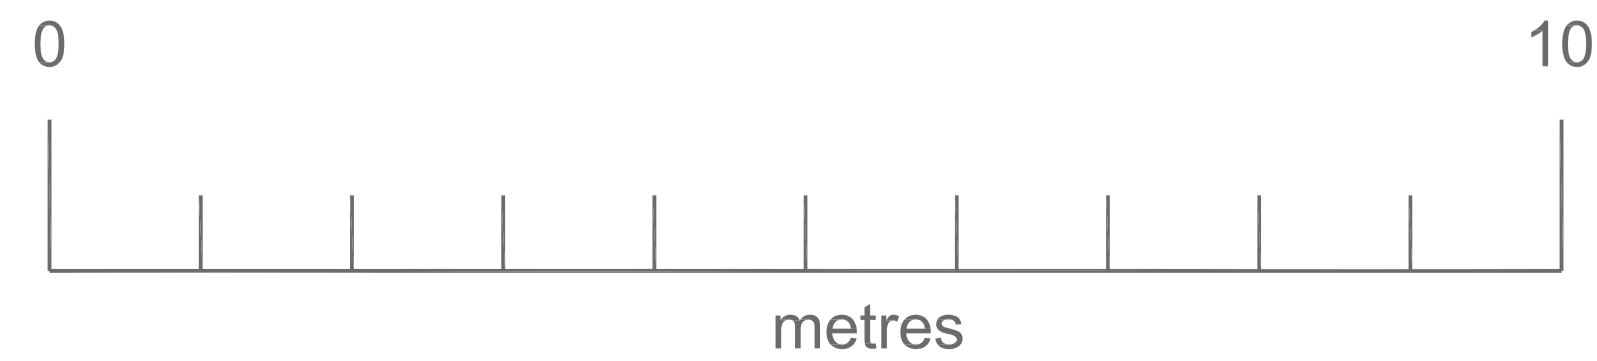

\* All dimensions should be checked on site and any discrepancies reported to the Architect

|         |   |  |  |
|---------|---|--|--|
| Project | Auchterellon Under 5's<br>Brent Field Circle<br>Ellon                                 |  |  |
| Drawing | PLANNING (retrospective)<br>Existing Sheds A, B and Playframe<br>Plans and Elevations |  |  |

**McFadzean Studio**  
Architecture and Urban Design

1 Muirhouse Parkway, Edinburgh, Midlothian, EH4 5JG  
T: 07817 579069 E: douglas@mcfadzeanstudio.co.uk

|        |       |            |          |     |      |
|--------|-------|------------|----------|-----|------|
| Scale  | 1:50  | Date       | Jan 2024 | By  | DmCF |
| Job no | 23-13 | Drawing no | PL-02    | Rev |      |