


1900MM OF TIMBER SLATED FENCE CONSTRUCTED ON EXTERNAL BOUNDARY OF NEW LAND PURCHASED

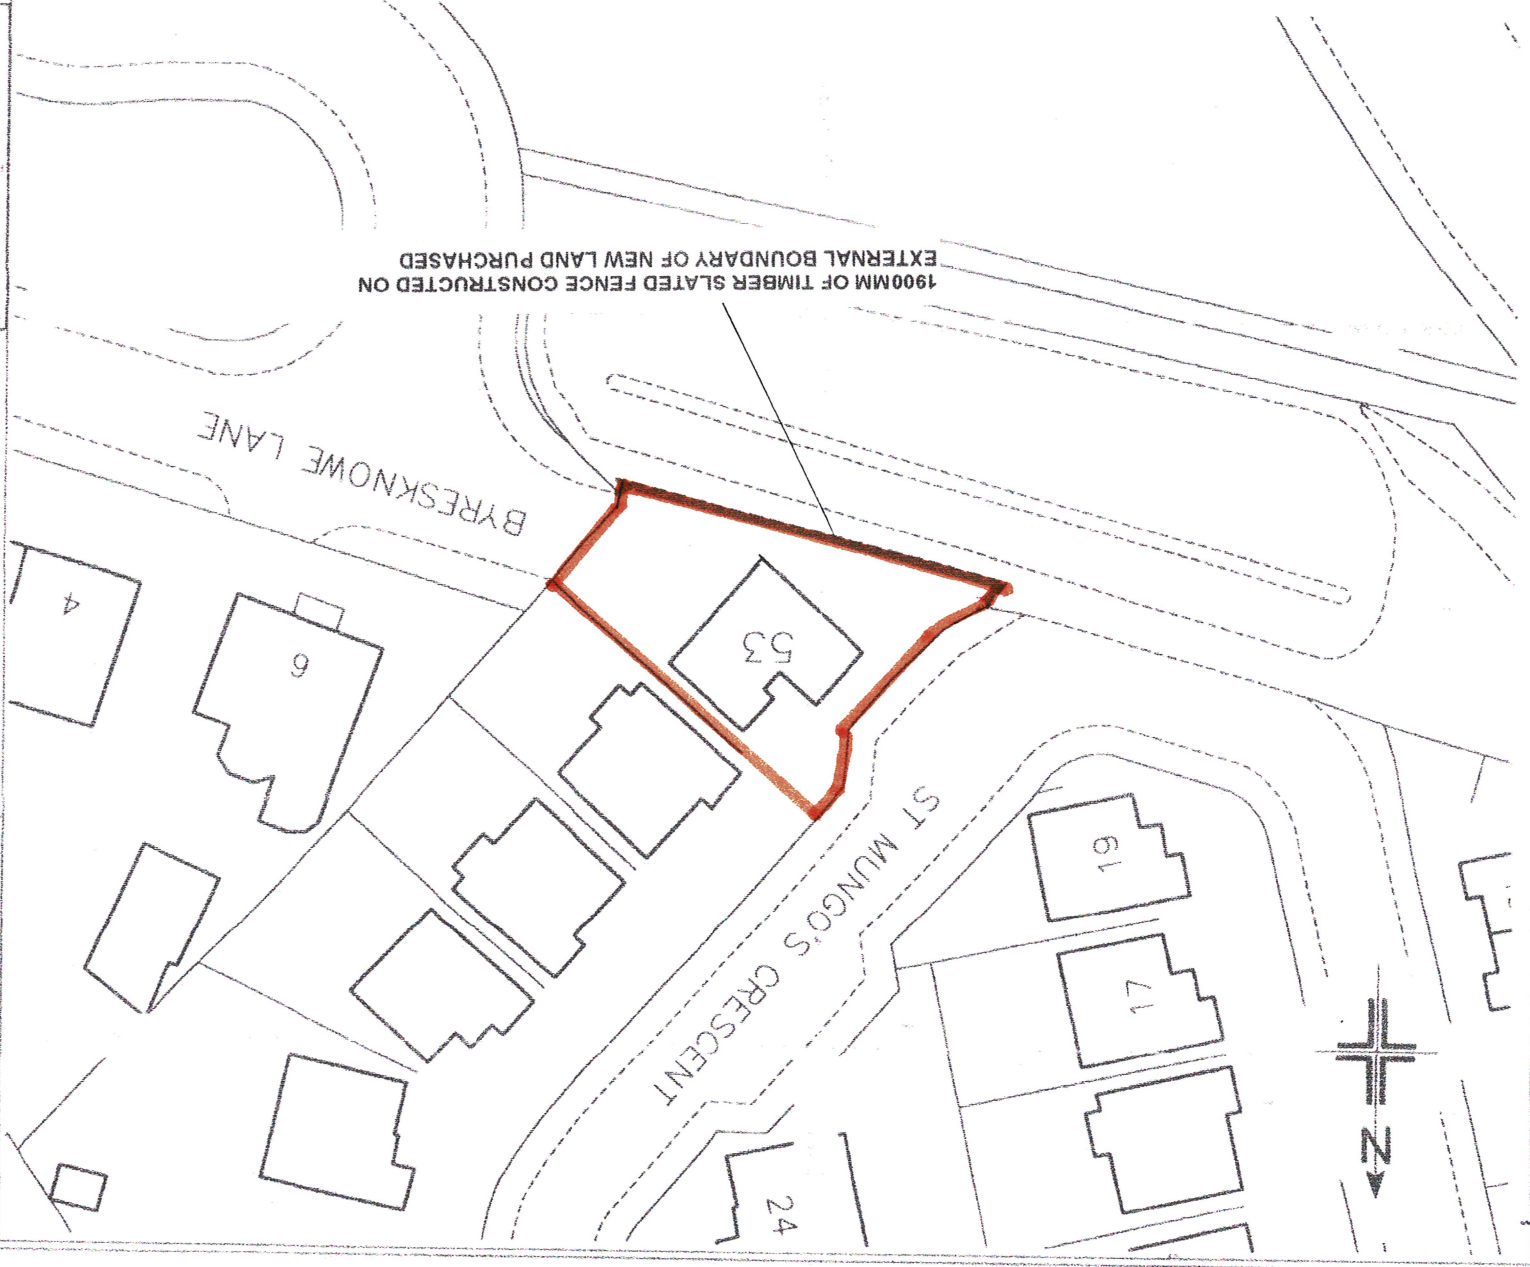

**PROPOSED**

Ground at  
53 St Mungos Crescent  
Motherwell  
ML1 4BB

Disposal Plan

Area outlined red extends to 41 sqm or thereby.

ENTERPRISE & COMMUNITIES  
CARTOGRAPHIC & MAPPING SERVICES  
Head of Asset & Procurement Solutions  
Planning House 2 First Floor, Commercial Gateway



Reproduced from or based upon the current Ordnance Survey large scale mapping with the permission of the controller of Her Majesty's Stationery Office.  
© Crown copyright reserved. Licence No. LA 10003996  
Unauthorized reproduction infringes copyright and may result in prosecution or civil proceedings.  
WARNING, PAPER COPIES DISTORT. Always check the scale bar before measuring.

Scale	1:500
Checked by	
Drawn by	JD
Discipline	Disposals
Drawn No.	
Checked No.	
Drawn Date	10/10/19
Drawn No.	NSZ658
Drawn Name	JD
Drawn Title	45749