
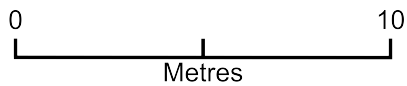


136 Redcliffe street

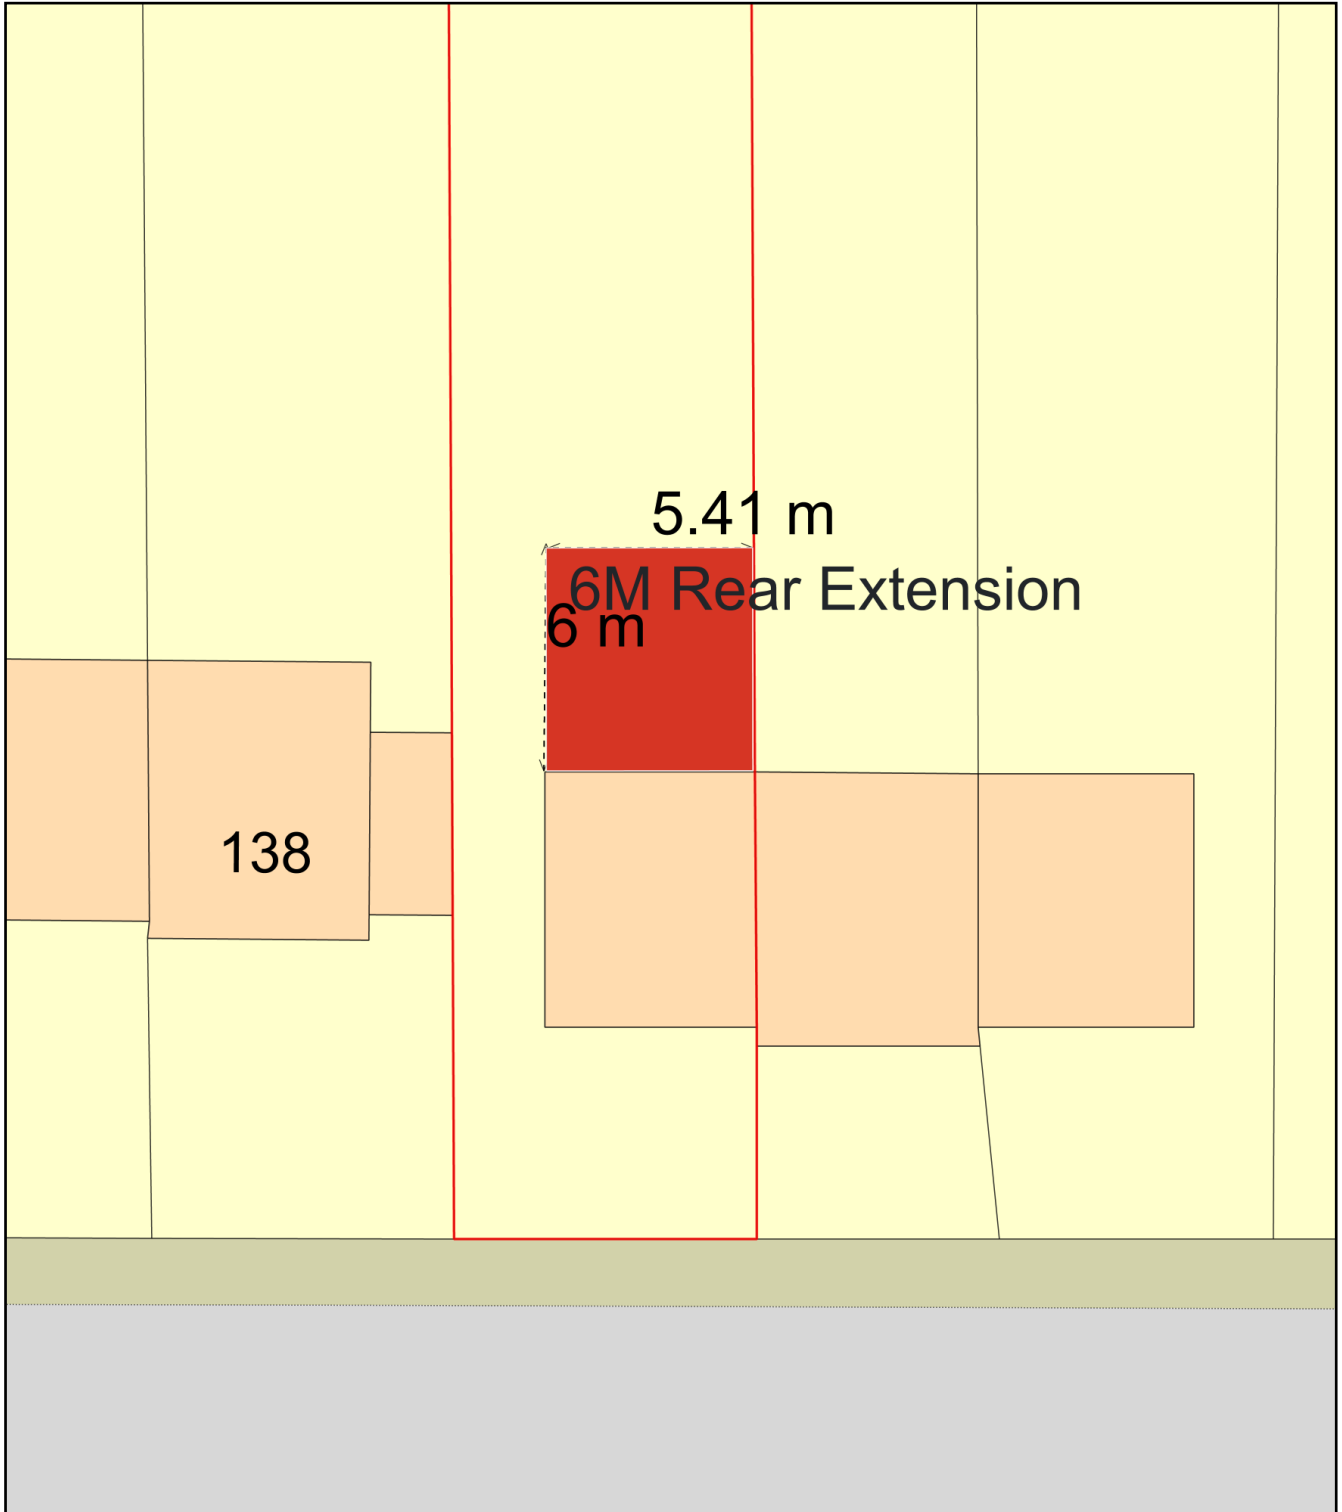

Plan Produced for: Council Rear Extension

Date Produced: 28 Jan 2024

Plan Reference Number: TQRQM24028202443770

Scale: 1:200 @ A4