


<EK Architectural Design>
<Homestead Lodge
Heath Road
East Bergholt
Suffolk
CO7 6RL>



EXISTING REAR STREET SCENE (FROM BEACH) scale 1:700



PROPOSED REAR STREET SCENE (FROM BEACH) scale 1:700

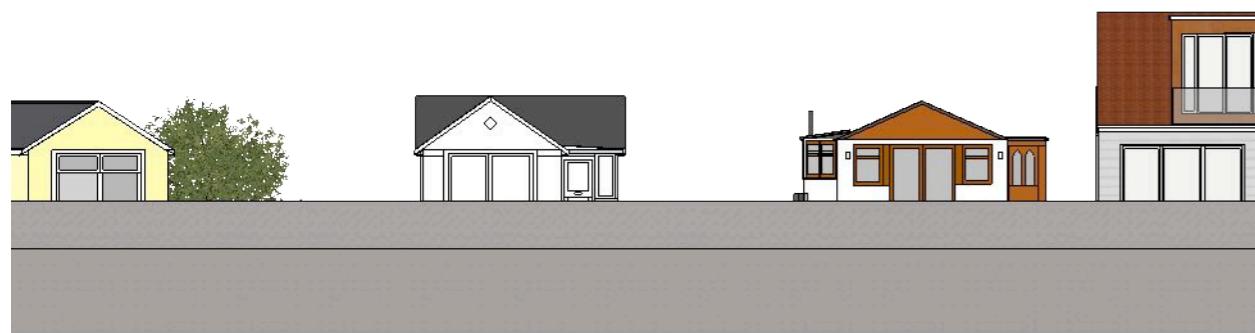

EXISTING REAR (BEACH) ELEVATION




EXISTING FRONT (CUL DE SAC) ELEVATION



PROPOSED REAR (BEACH) ELEVATION



PROPOSED FRONT (CUL DE SAC) ELEVATION

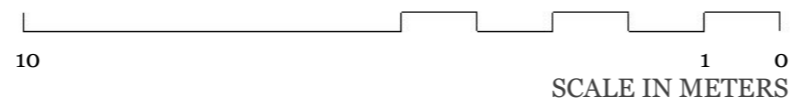

CLIENT
<Greenblatt/Giwelb>
<London>

PROJECT
<35 Tower Estate
Point Clear
St Osyth
CO16 8NG>

DRAWN BY
EK | AK

ISSUE
MM.DD.YY

SCALE
1:200 @ A3

DESCRIPTION
EXISTING & PROPOSED
STREET SCENES