




BEACH

SEAWALL PROMENADE

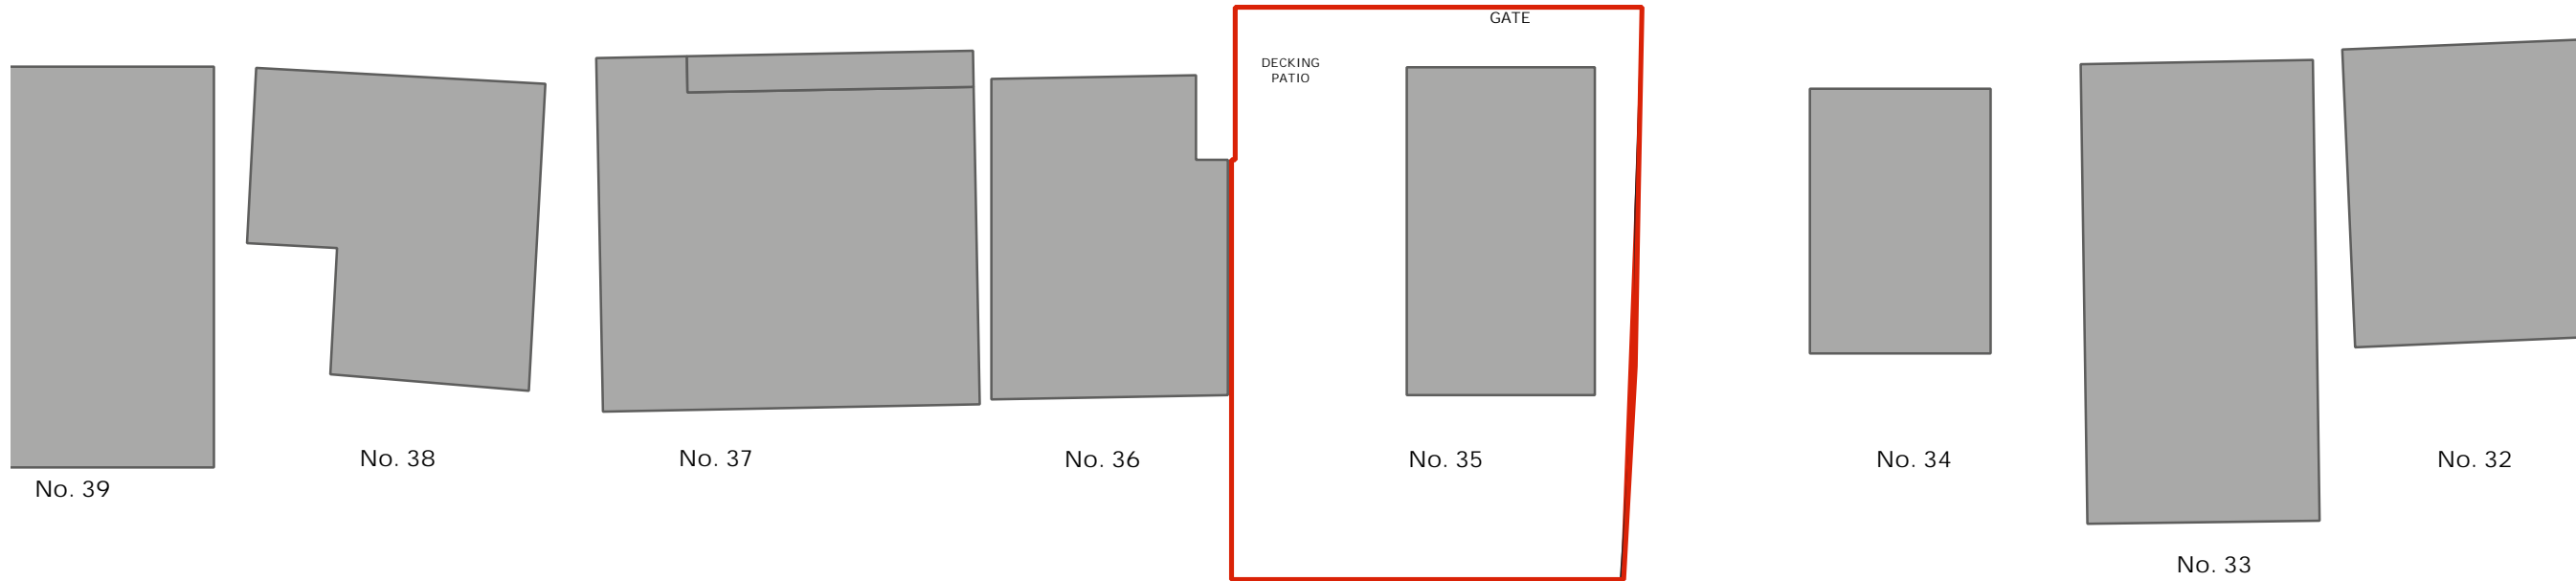

CLIENT
<Greenblatt/Giwelb>
<London>

PROJECT
<35 Tower Estate
Point Clear
St Osyth
CO16 8NG>

TOWER ESTATE ROAD
PRIVATE CUL DE SAC

DRAWN BY
EK | AK

ISSUE
MM.DD.YY

SCALE
1:200 @ A3

DESCRIPTION
Block Plan

PRETORIA CARAVAN PARK

METERS