


# MAP 1

Map showing proposed details for driveway, pond & composting toilet in variation to conditions 4 & 5

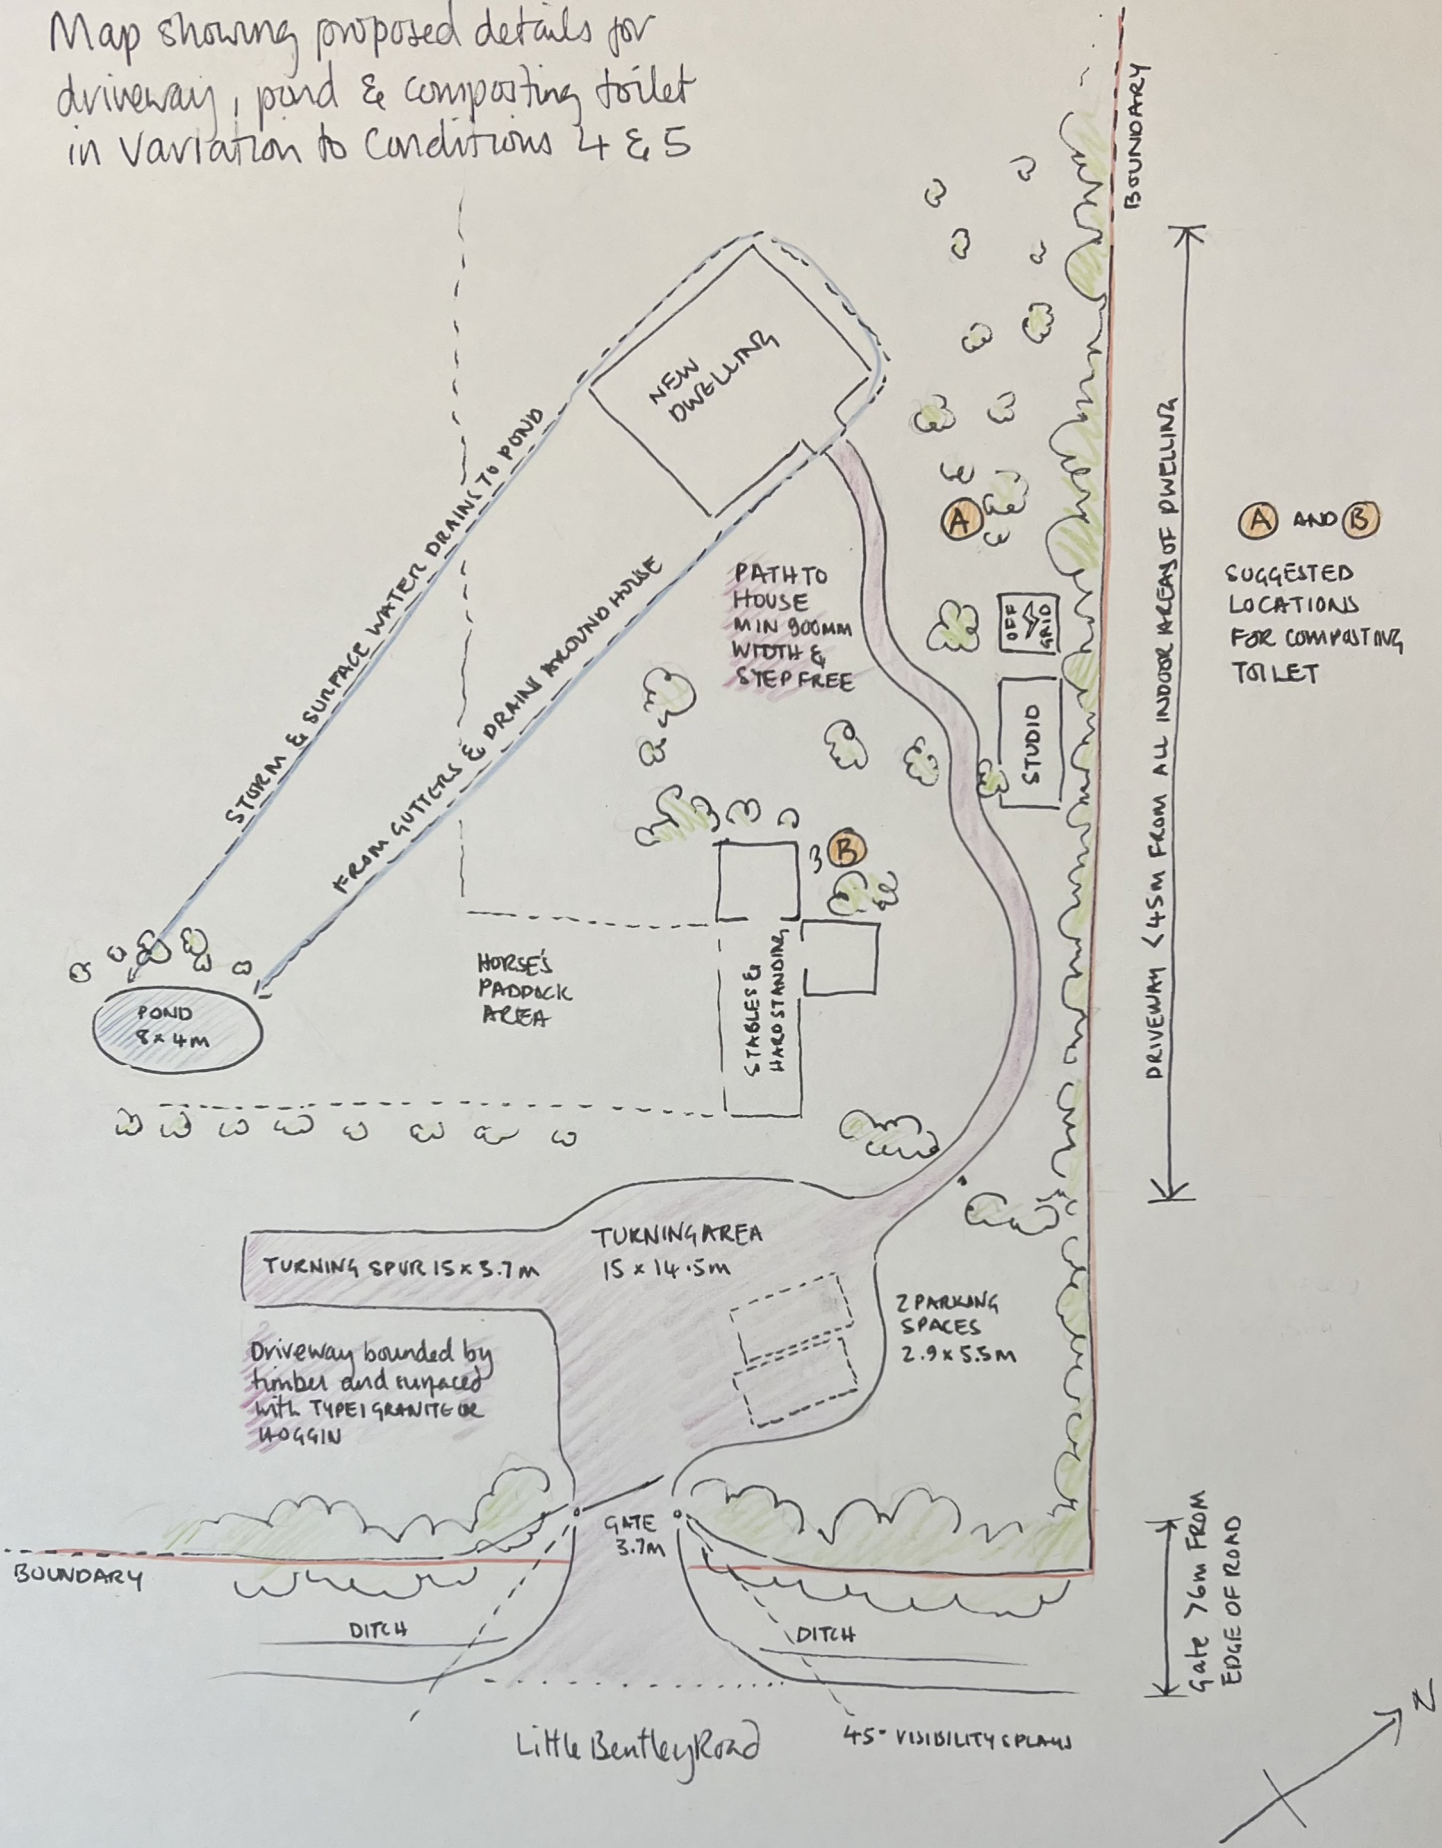

(A) AND (B)  
SUGGESTED  
LOCATIONS  
FOR COMPOSTING  
TOILET

Scale  
1:250  
at A3