



1C WARDIE ROAD  
Trinity, Edinburgh, EH5 3QE


DRAWING KEY

EXISTING NEW BOUNDARY



REVISIONS

DRAWING NOTES


1. Proposed doubled glazed Scandinavian redwood like for like sash and case window painted white to match existing
2. Internal timber paneling to be retained and made good

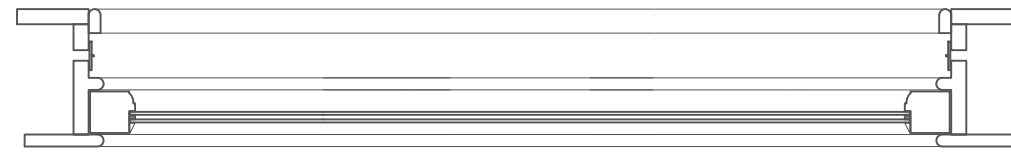

EXISTING

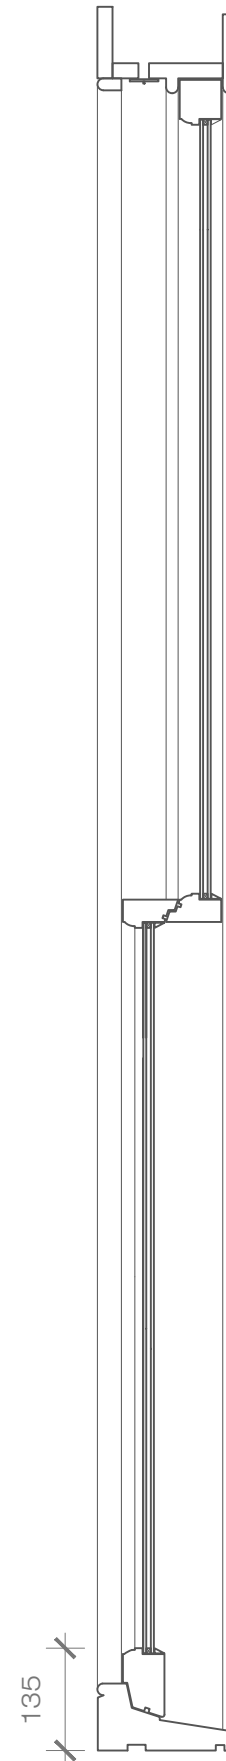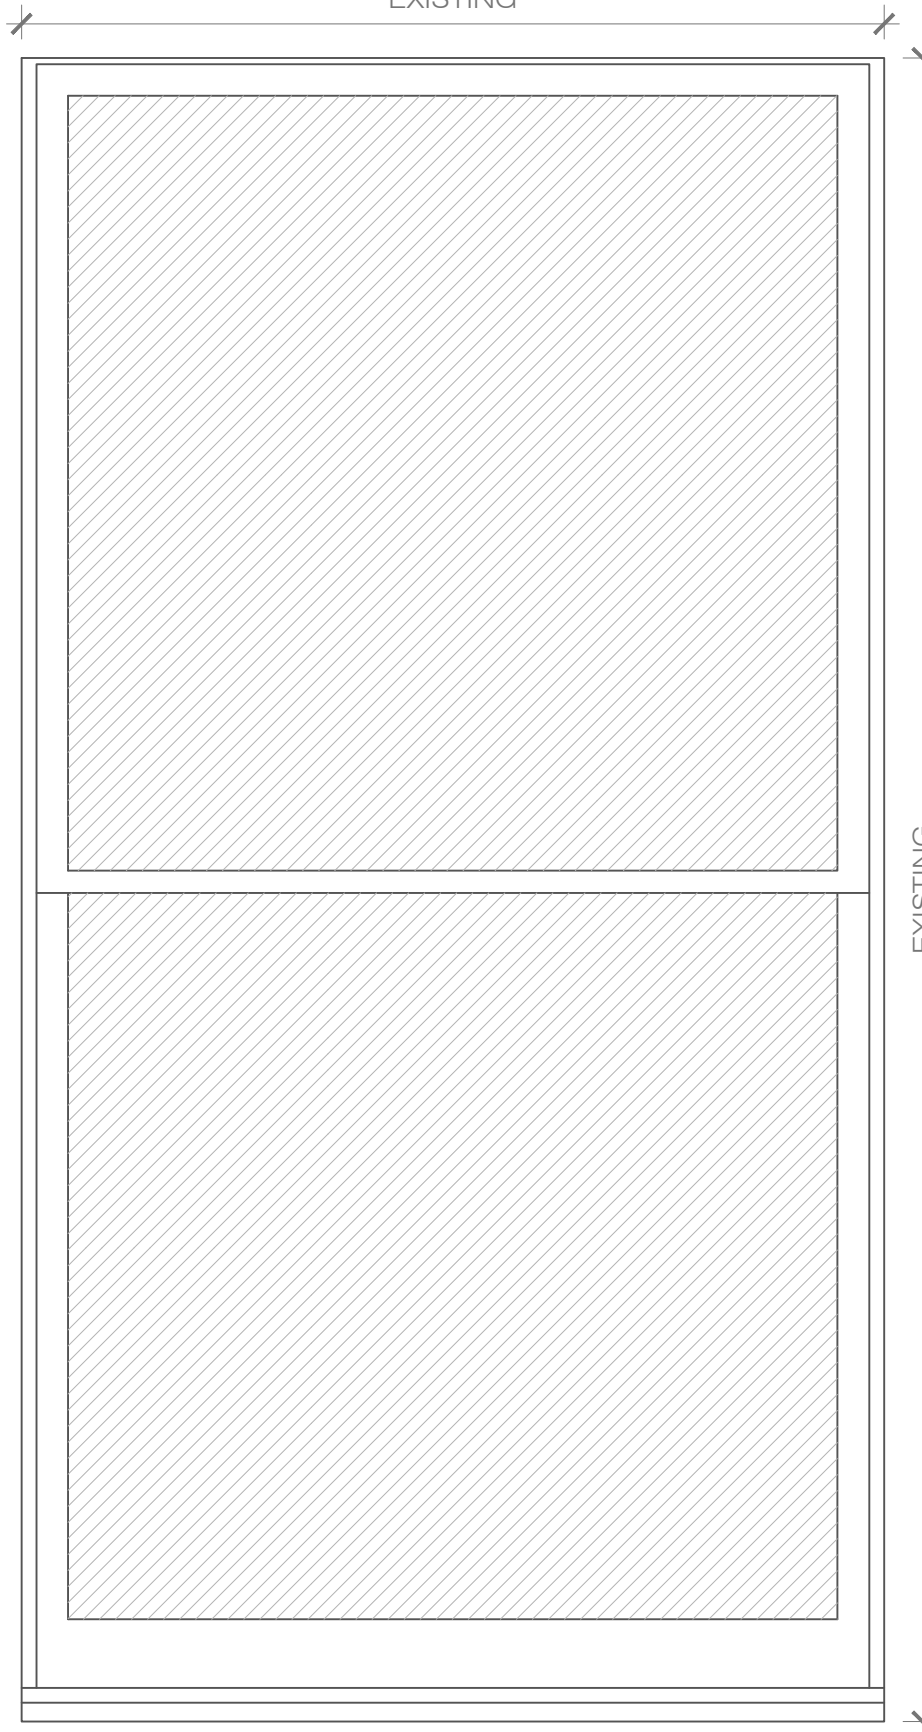

135

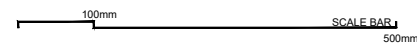

SCALE BAR

1:10 / A3

01 Proposed Window Typical Detail  
1:10

PROPOSED WINDOWS

STAGE | PLANNING

CLIENT | GRANT + CHLOE GILCHRIST

DRAWING NUMBER | 21090/PL/0403

DRAWN BY | EW

JONES ROBBINS TOBIN

architecture | interiors | products  
info@jonesrobbins.com  
www.jonesrobbins.com