




OUTLINE OF EXISTING TAKEAWY UNITS

EXISTING STREET ELEVATION  
1:50 @ A2



OUTLINE OF PROPOSED CAFE / TAKEAWAY

PROPOSED STREET ELEVATION  
1:50 @ A2

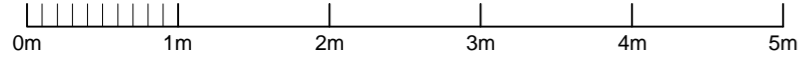

Drawing <b>STREET ELEVATIONS</b>			Client Braw Brunch Cafe		<small>THIS DRAWING IS FOR BUILDING WARRANT PURPOSES ONLY. ALL LEVELS &amp; DIMENSIONS TO BE CHECKED ON SITE PRIOR TO CONSTRUCTION/ FABRICATION AND ANY DISCREPANCIES IMMEDIATELY REPORTED © 2024 ONE FOOT SQUARE</small>			<b>onefootsquare</b> archiTeCture&dEsign <small>www.onefootsquare.co.uk</small>	
Scale 1:50 @ A2	Date 23 JAN 2024	By CP	Project 3 & 5 East Fountainbridge Edinburgh EH3 9BH		REV	DATE	NOTES		
Job No. <b>1148-EAS</b>	Drawing No. <b>(P)004</b>	Rev. -							
								Craig Proudfoot Leith Edinburgh, EH6 4EA 07488 318933 <a href="mailto:craig@onefootsquare.co.uk">craig@onefootsquare.co.uk</a>	