
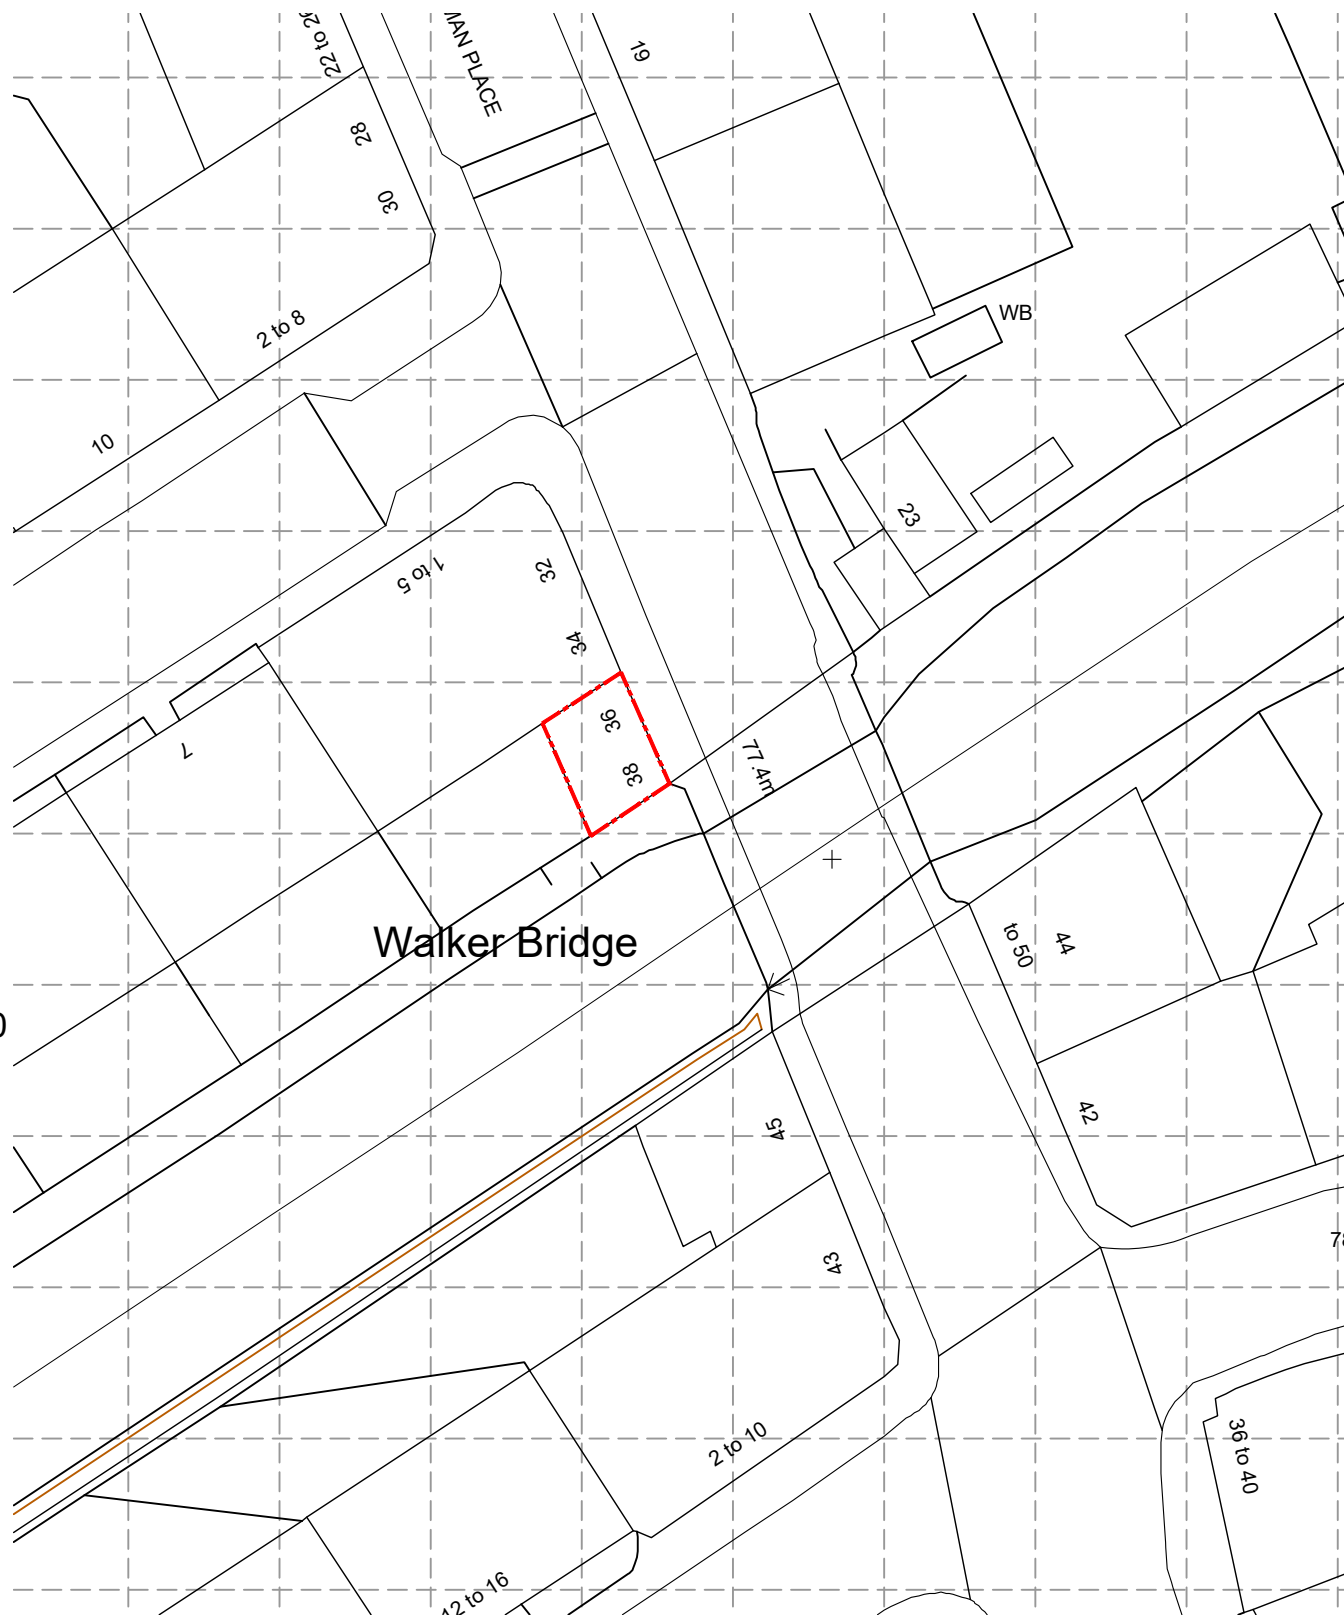


Ordnance Survey (c) Crown Copyright 2024. All rights reserved. Licence number 100022432

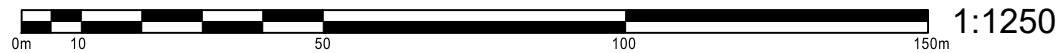

PLANNING

REV	DATE	BY	AMENDMENT

MDA Design
STUDIO Architecture +

65 Redford Avenue . Edinburgh . EH13 0BU
 T: 07968 851608 E: edinburgh@mda-studio.co.uk W: www.mda-studio.co.uk

CLIENT
Edwards

PROJECT ADDRESS
36 - 38 Yeaman Place

DRAWING TITLE
Location Plan

PROJECT NO
2321

DRAWING NUMBER
AL(0)01

SCALE
1:1250


PAGE SIZE
A1

DATE
JAN 24

REVISION

DRAWN BY
DM

CHECKED BY

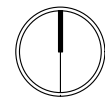

NOTE : DO NOT SCALE FROM THIS DRAWING

Contractor and his subcontractors are to verify all dimensions and levels on site before preparing shop drawings or manufacture.
 The Contractor is to bring to the attention of the Architect any discrepancy in this drawing prior to commencement of the works.