





Existing Left Hand (North) Elevation
Scale 1:100



Existing Front (West) Elevation
Scale 1:100

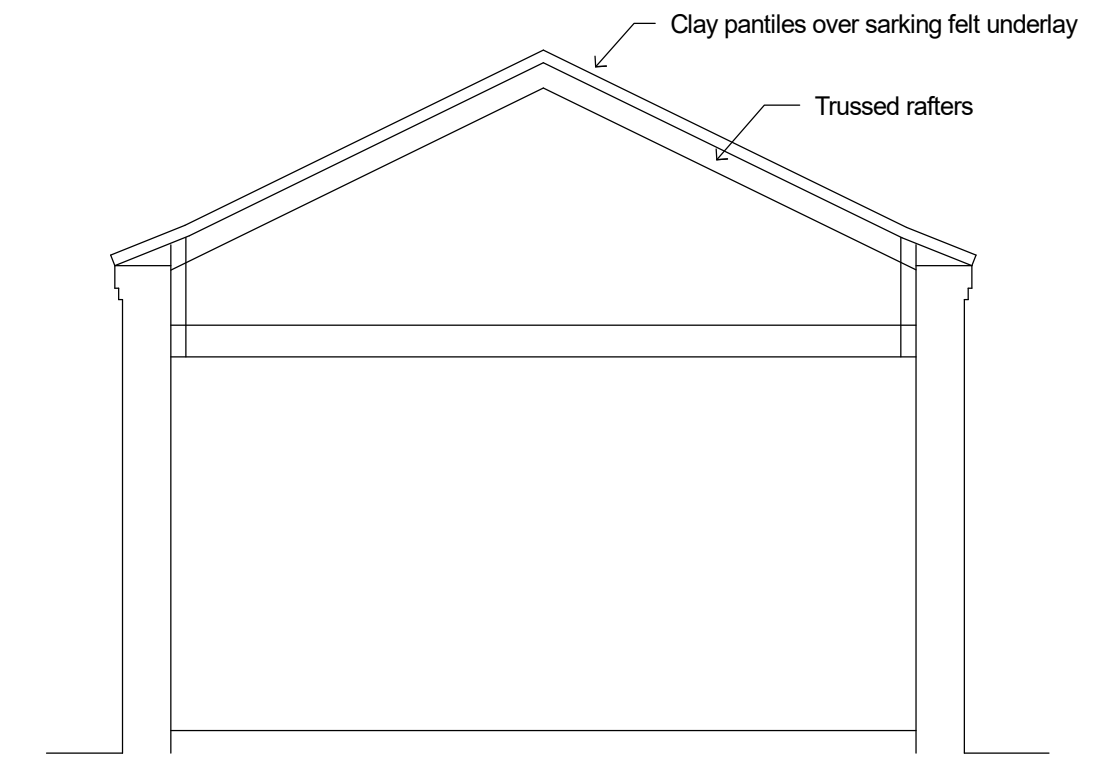


Existing Section A - A
Scale 1:50

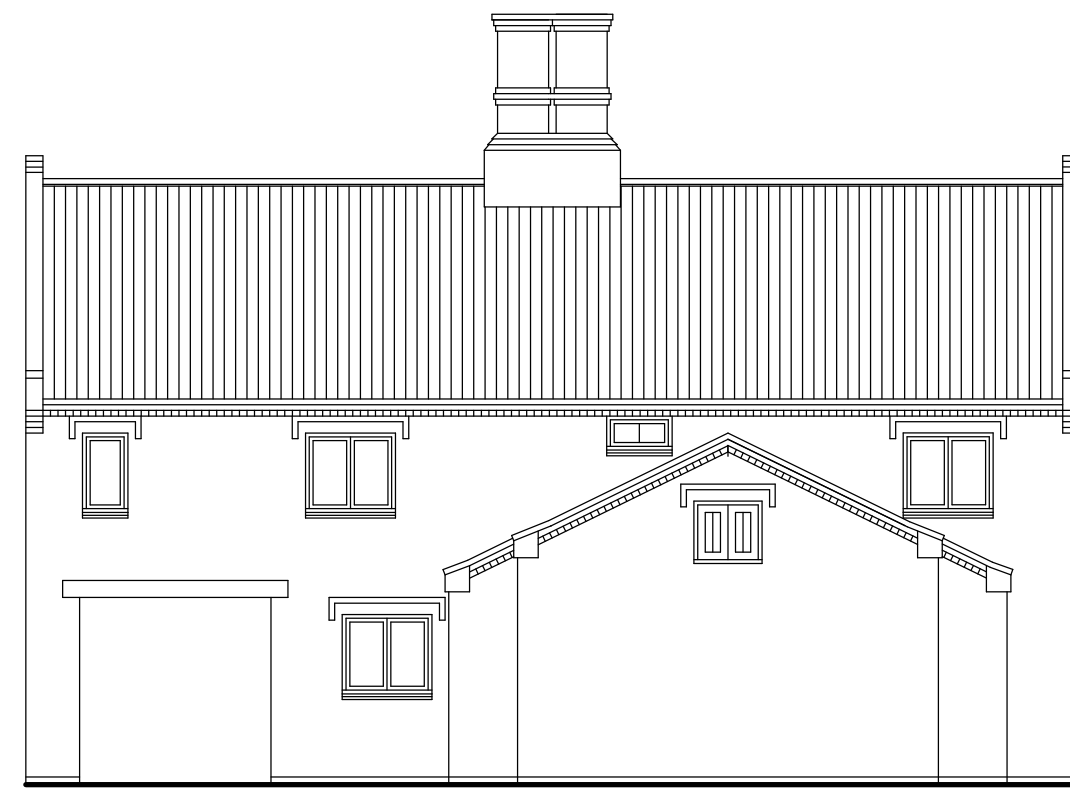


Existing Rear (East) Elevation
Scale 1:100



Existing Right Hand (South) Elevation
Scale 1:100

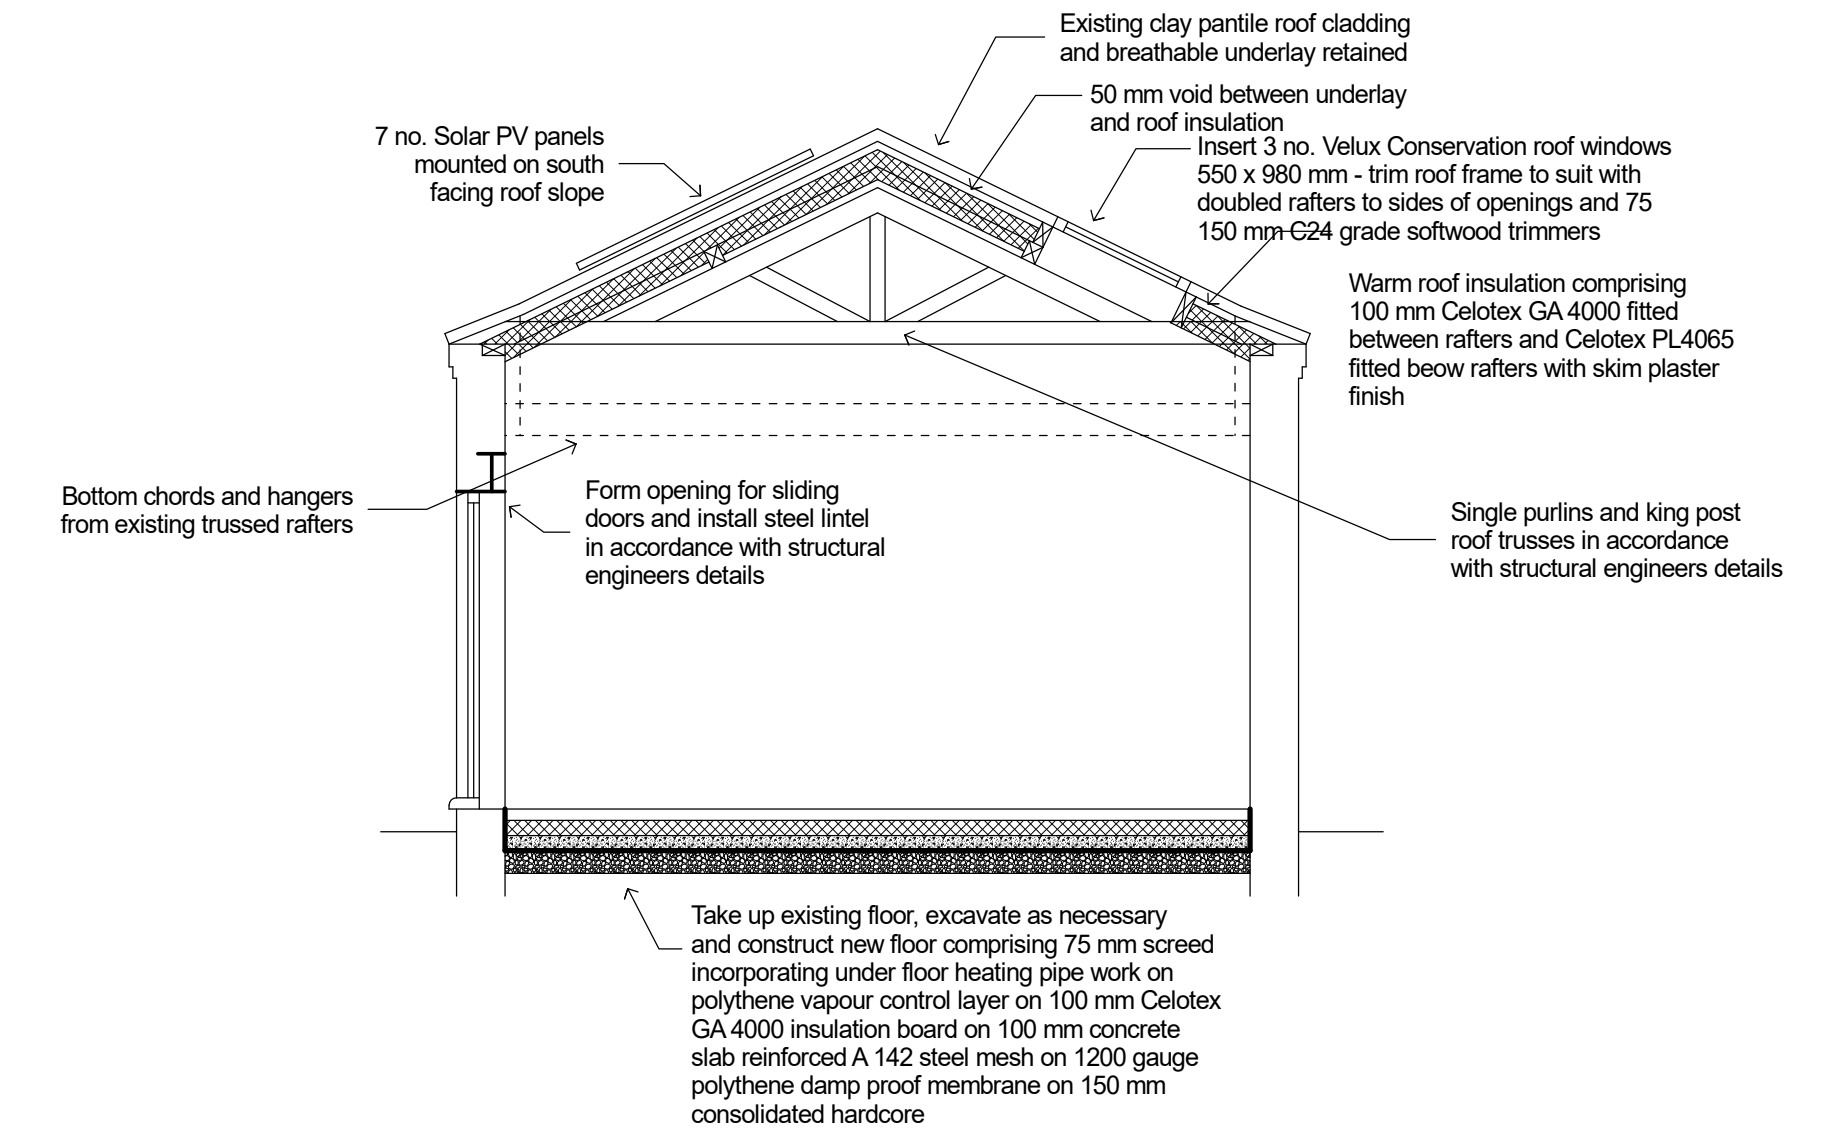


Proposed Section A - A
Scale 1:50

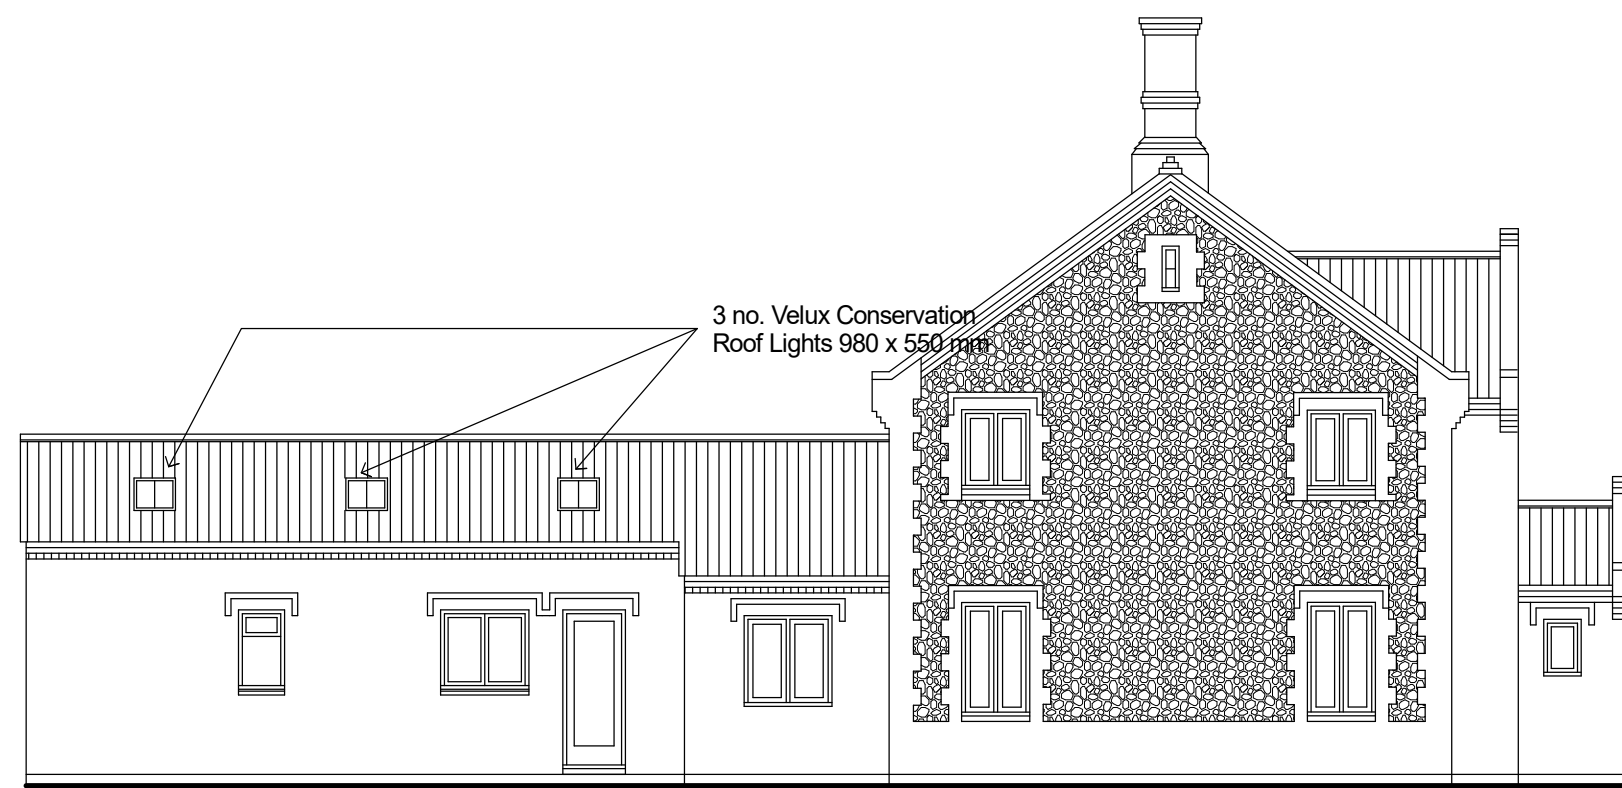


Proposed Left Hand (North) Elevation
Scale 1:100



Proposed Front (West) Elevation
Scale 1:100

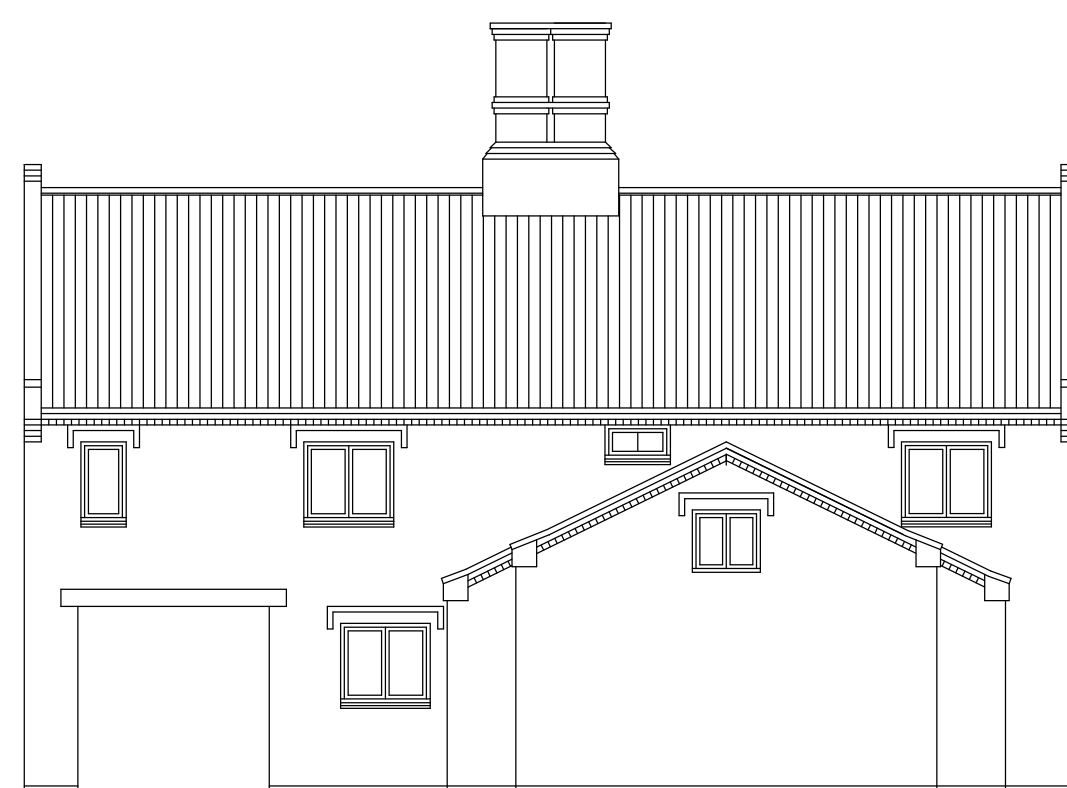

Proposed Rear (East) Elevation
Scale 1:100

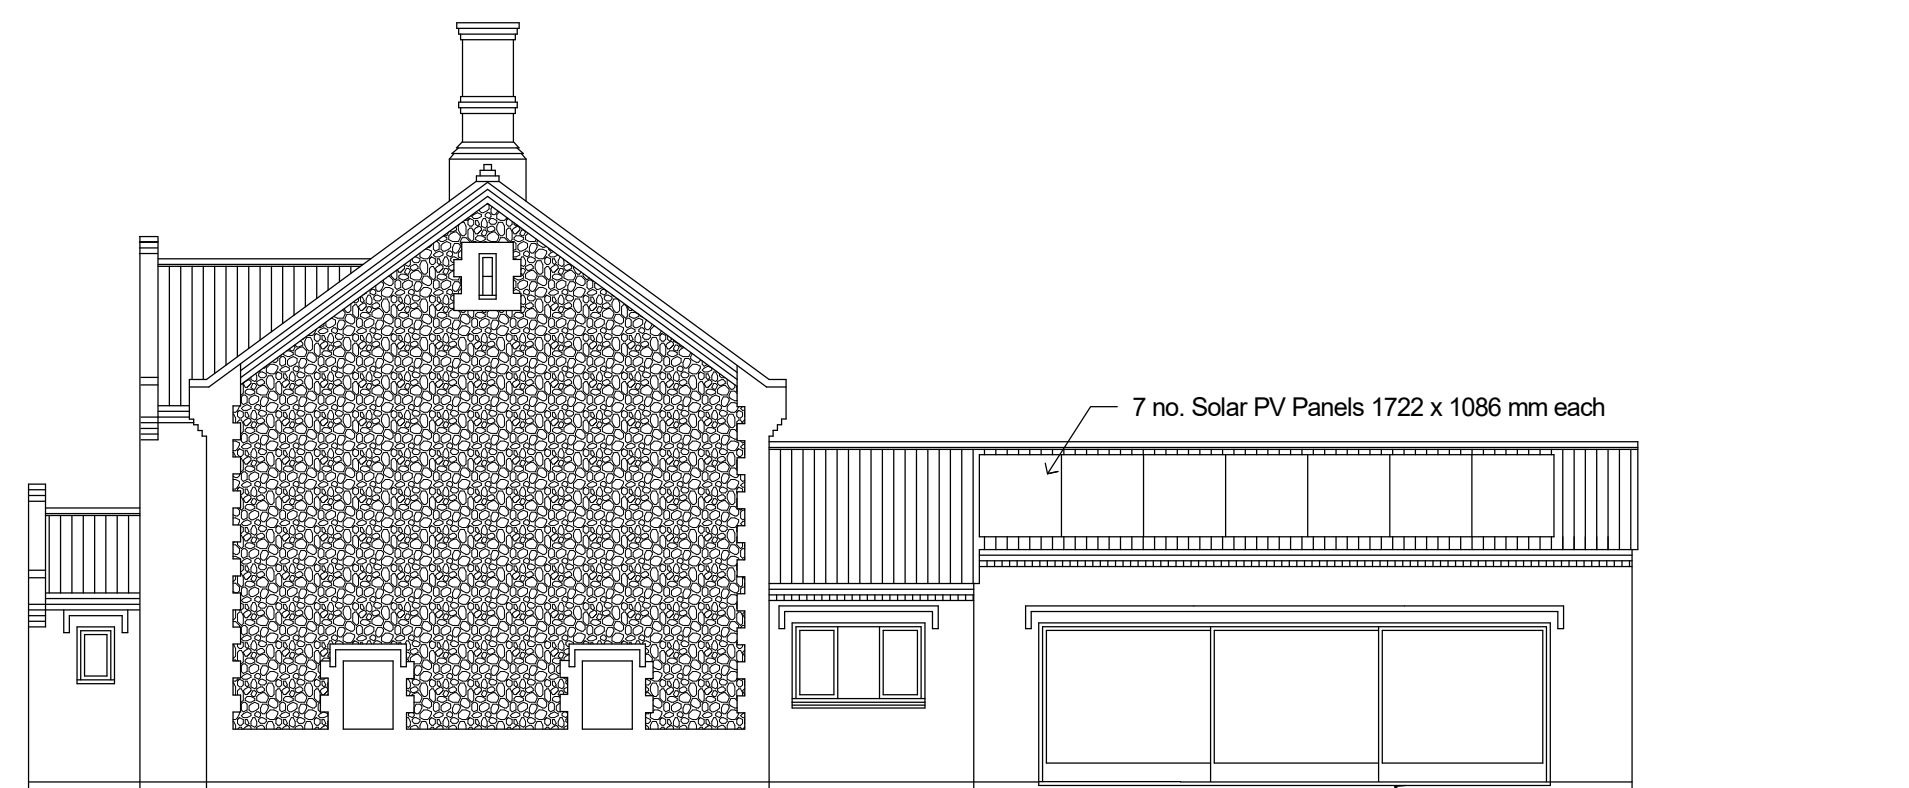

Proposed Right Hand (South) Elevation
Scale 1:100

This drawing is the copyright of T.J Goodwin & Associates and must not be copied or reproduced without written authority.

T. J. Goodwin & Associates
Chartered Surveyors &
Property Consultants

Rowan Cottage, Heydon Road,
Corpus, Norwich, Norfolk,
NR11 6QL

Telephone: 01263 587047
Fax: 01263 587097
E-mail: tgassociates@btinternet.com

Client Mr. & Mrs. Gray

Project The Porch House, Hall Lane,
Thornham, Norfolk, PE36 6NB.

Title Existing & Proposed Elevations
and Section A - A

Scale: 1:50 & 1:100

Date December 2023 Drawn By: T.JG

File No: 2023/18 Drawing No: 3/C

Revision	Date	
General revisions	12/23	A
Velux roof windows added	01/24	B
Car port gates added	01/24	C