



location plan
scale 1:1250



block plan
scale 1:500

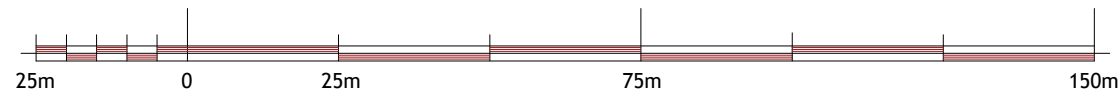

SCALE 1:1250

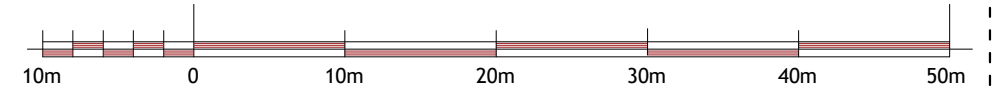

SCALE 1:500

plan & build



PH: 07816611144

shamshadali@hotmail.co.uk

ADDRESS: 33 BANCROFT RD, LUTON, LU3 2NB

TITLE: LOCATION AND BLOCK PLAN

PROJECT: TWO STOREY SIDE, SINGLE STOREY REAR AND
FRONT PORCH EXTENSION

DATE 13/12/2023

DWG NO.

05/05

DRAWN BY

SCALE

A3