


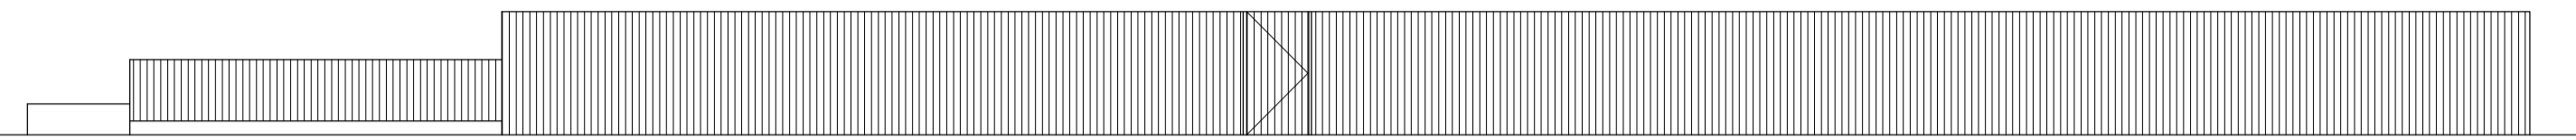


Priestlands Park Road Elevation



Priestlands Park Road Elevation






Crescent Road Elevation
EXISTING

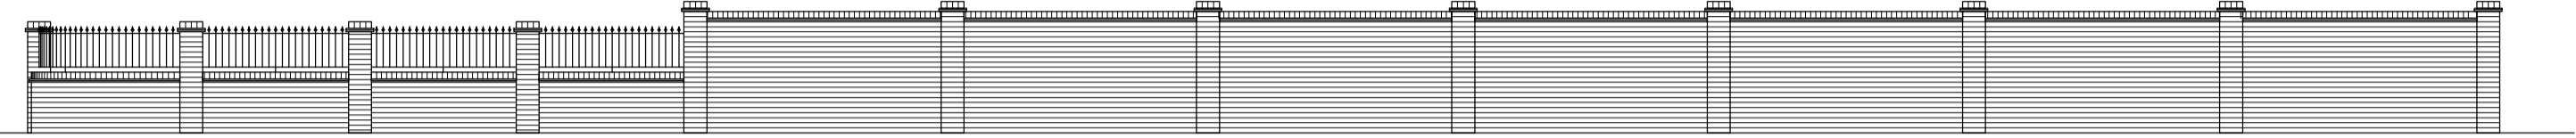

Crescent Road Elevation
PROPOSED

COPYRIGHT RESERVED
ALL DIMENSIONS TO BE CHECKED BY CONTRACTOR ON SITE.
SUPERVISOR TO BE NOTIFIED OF ALL DISCREPANCIES PRIOR TO WORKS COMMENCING.
UNLESS OTHERWISE NOTED, WINDOWS, DOORS ETC FRAME DETAILS SHOWN ARE GENERIC. CLIENT/CONTRACTOR TO ADVISE WHEN SPECIFIC PRODUCTS ARE SELECTED, AS SOME VARIATION IN CONSTRUCTION DETAILING MAY RESULT. CONTRACTOR TO ADVISE OF ANY CONSTRUCTION DETAILING VARIATIONS PROPOSED, PRIOR TO INSTIGATING THESE WORKS.

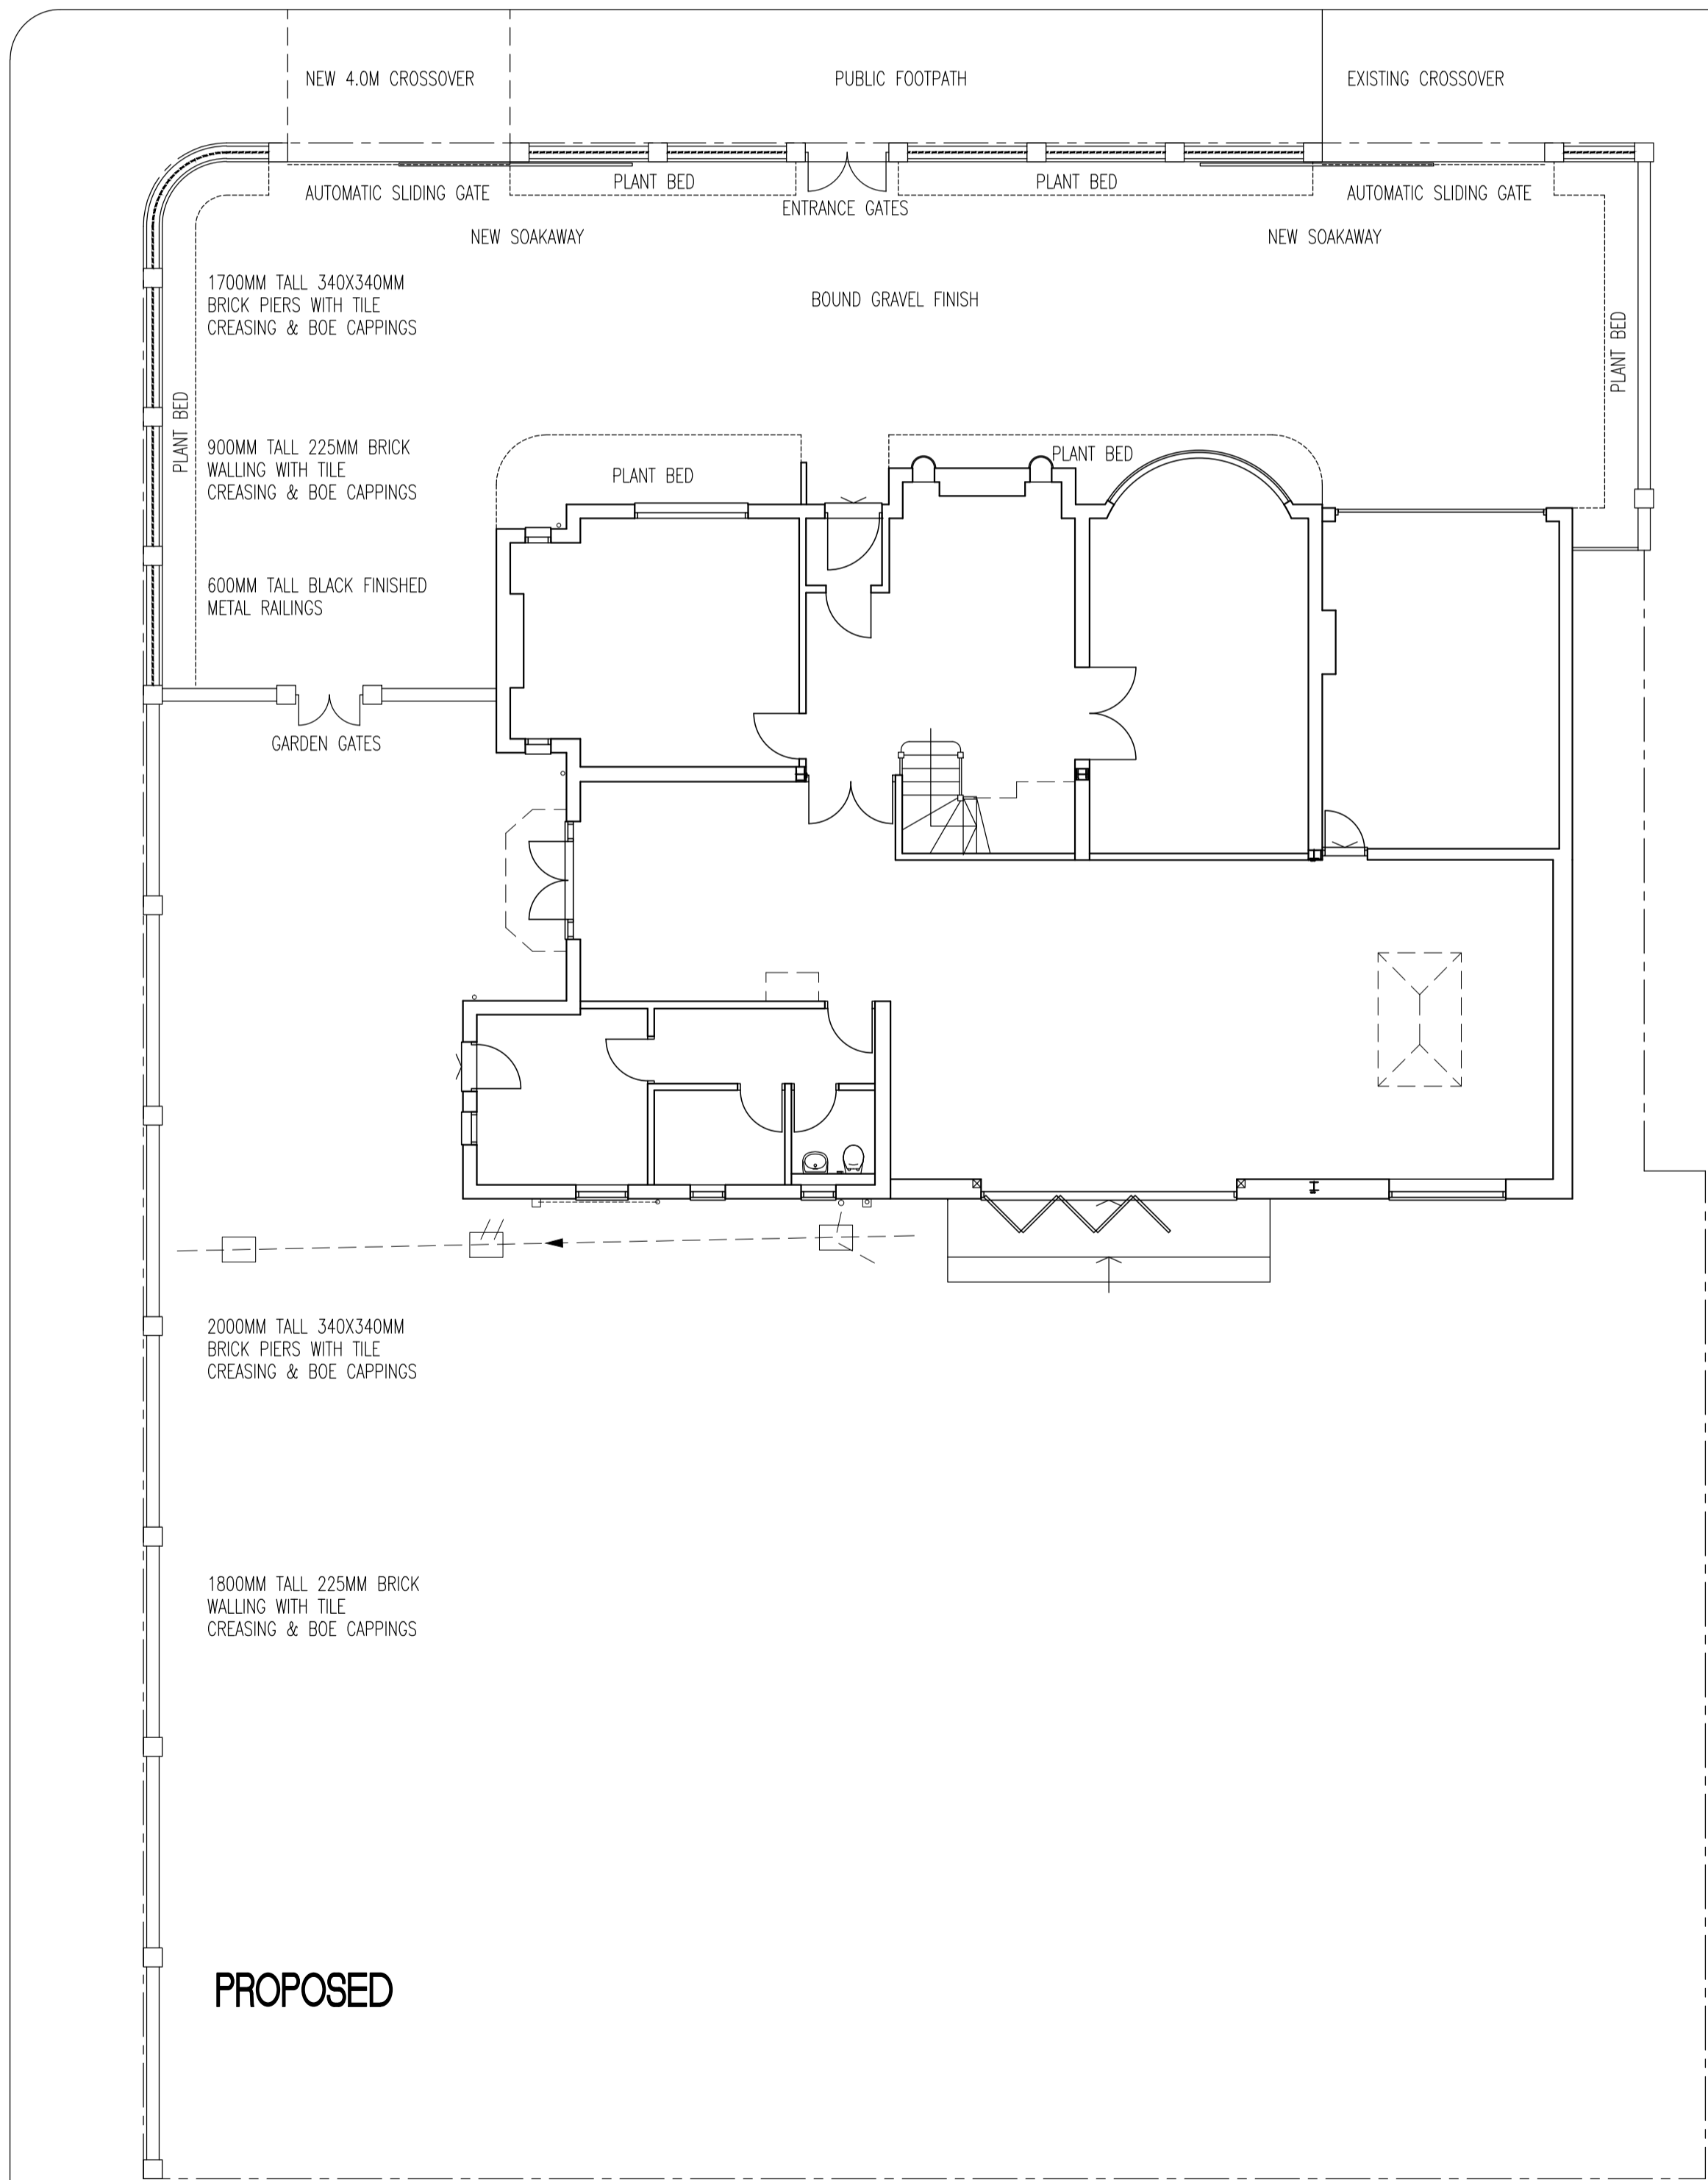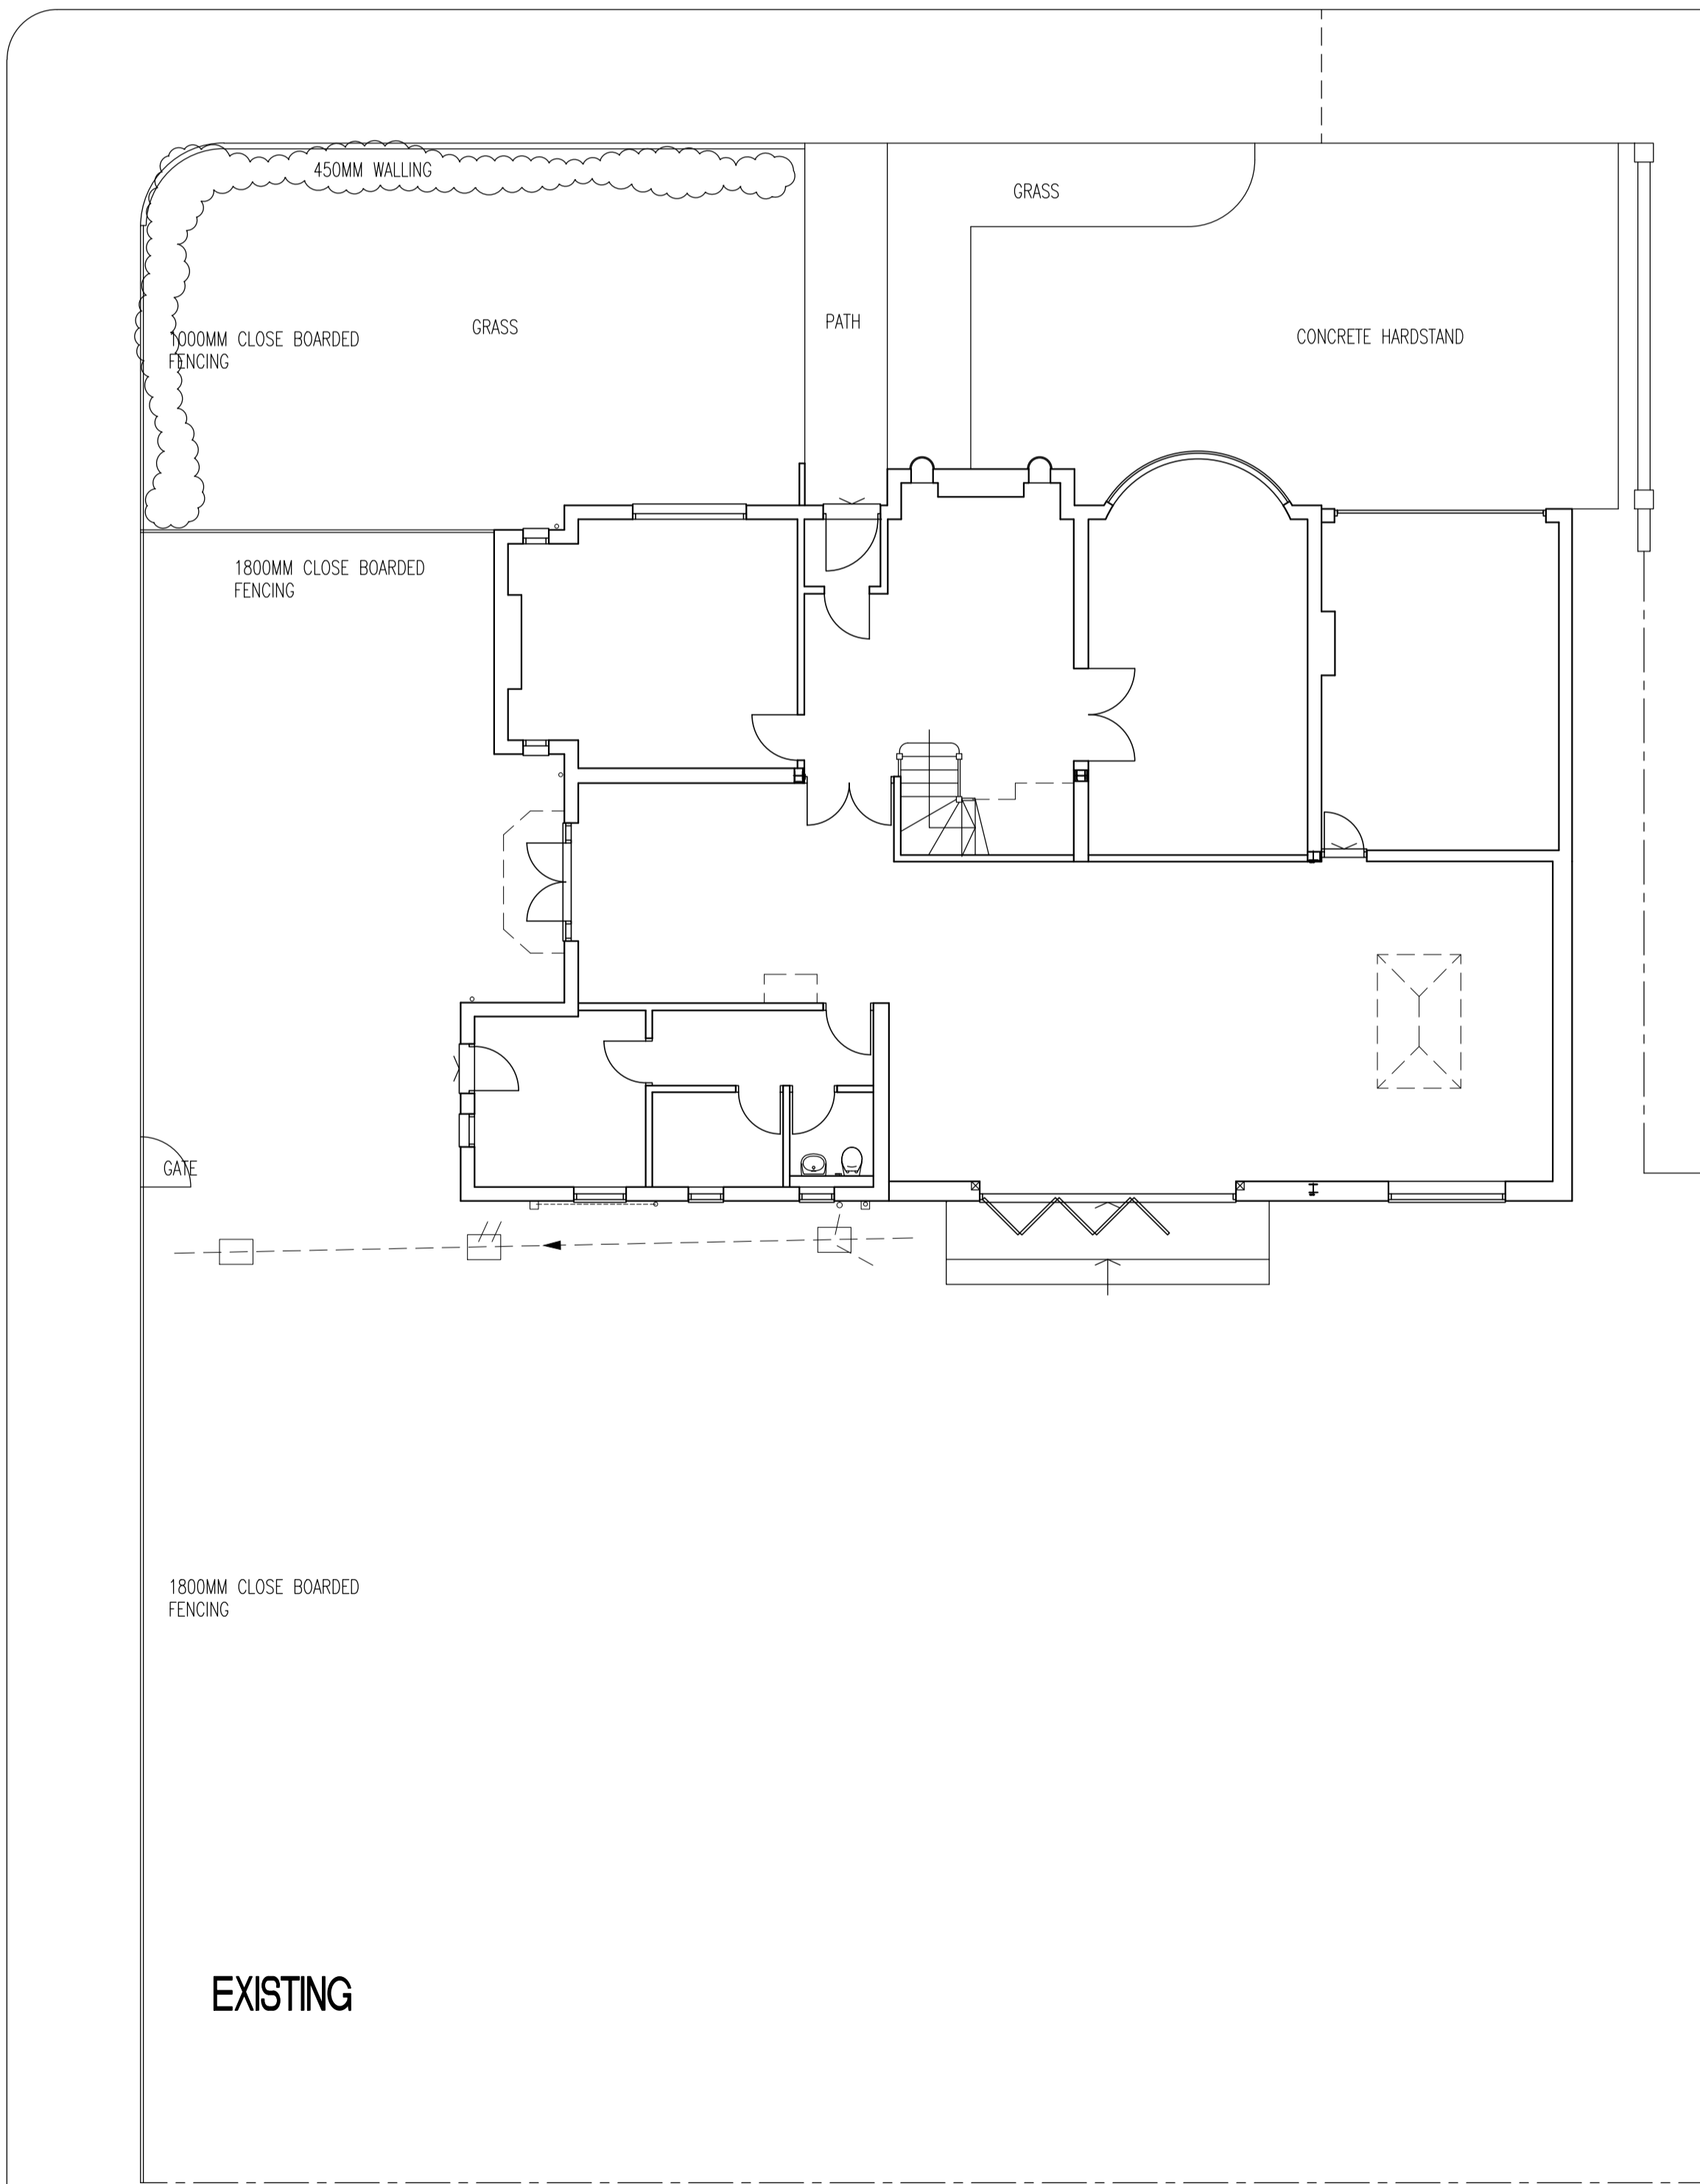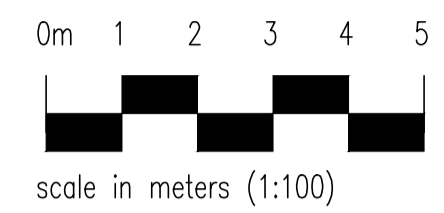

B JAN24 GENERAL REVISIONS
A JAN24 MINOR REVISIONS

- J S DESIGNS -
Suite 3, West Hill House, West Hill
Dartford, Kent DA1 2EU
Tel: 01322 286506 Fax: 01322 286504
e mail: js.designs@btconnect.com
website: jsdesignsLtd.co.uk

Client :
Mr Chapman

Property Address :
**19 Priestlands Park Road
Sidcup**

Drawing Title :
Proposals

Scale : 1:100 Date : Jan24 By : JPS

Drawing Number : 23046-03 Amendment : B