
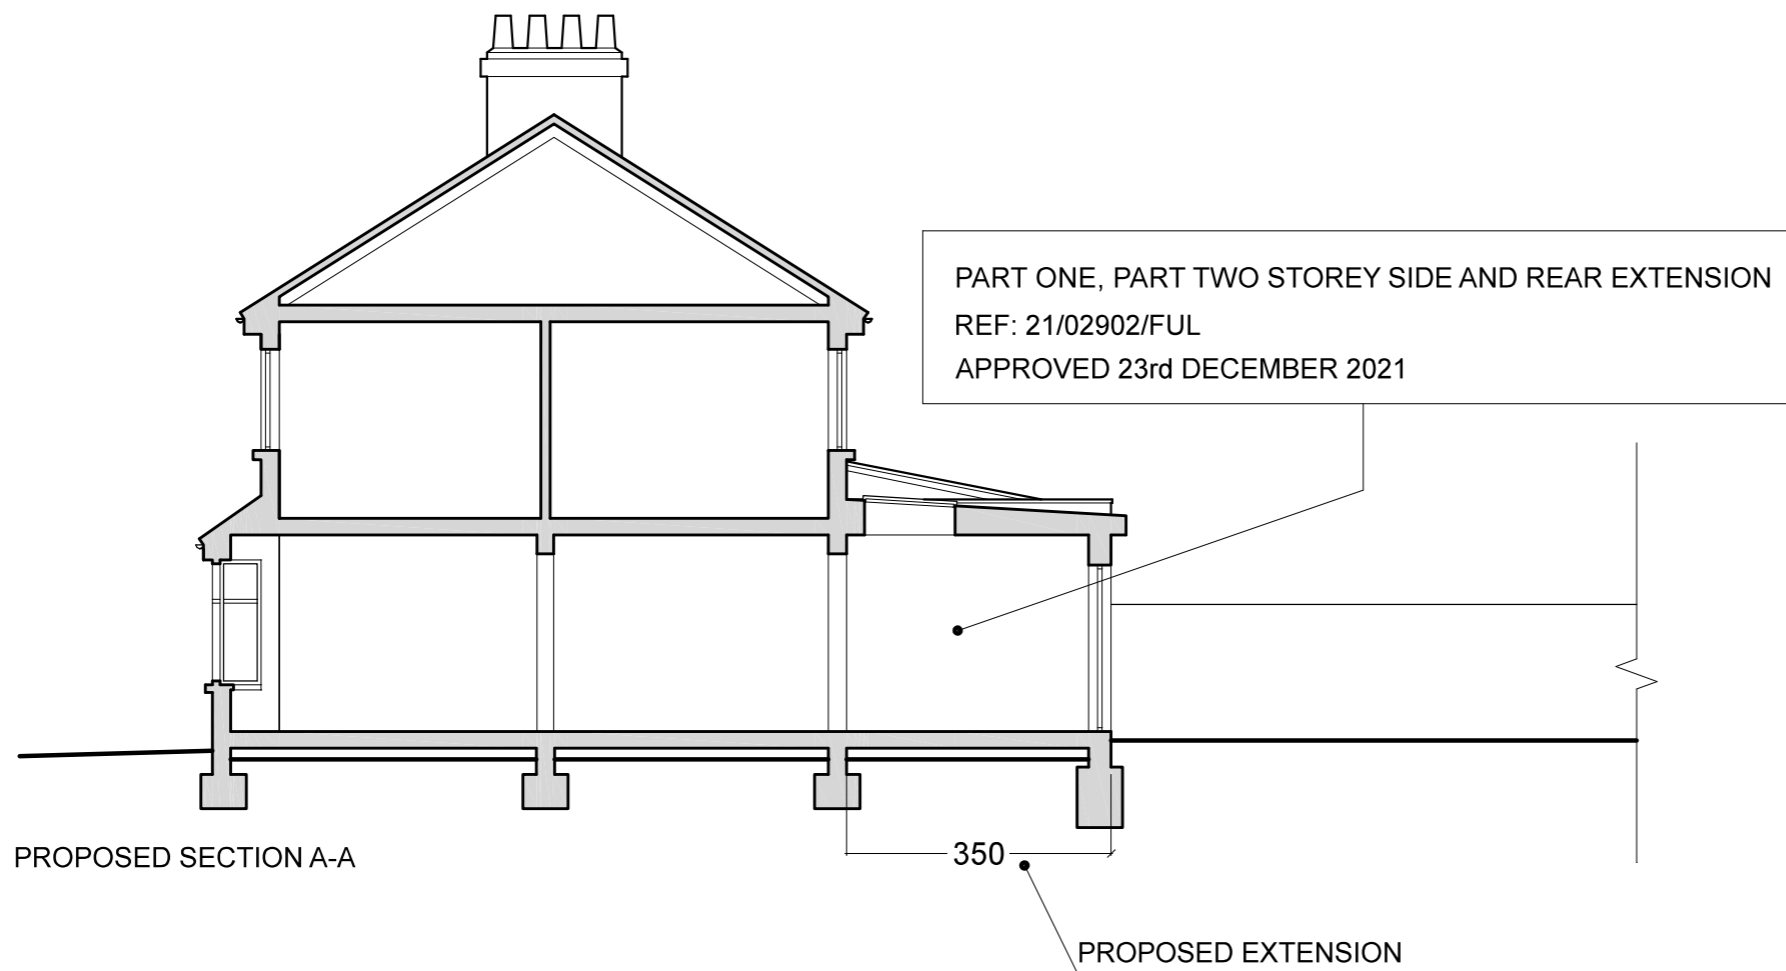


PRE-EXISTING SECTION A-A

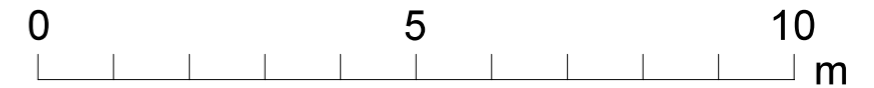

PROPOSED SECTION A-A

CANTALEDESIGN ARCHITECTS  
CANTALE DESIGN ARCHITECTS LTD  
architects Registration Board  
studio@cantaledesign.com  
Tel: 0800 644 6419  
123 Trafalgar Road, Greenwich - LONDON SE10 9TX

RETROSPECTIVE PLANNING APPLICATION

119 MYPLACE ROAD  
BEXLEYHEATH - KENT - DA7 6ER

PRE-EXISTING AND PROPOSED SECTIONS 07  
(REF: 21/02902/FUL)

SCALE 1:100 @ A3

JAN - 2024