



EXISTING SECTION A-A

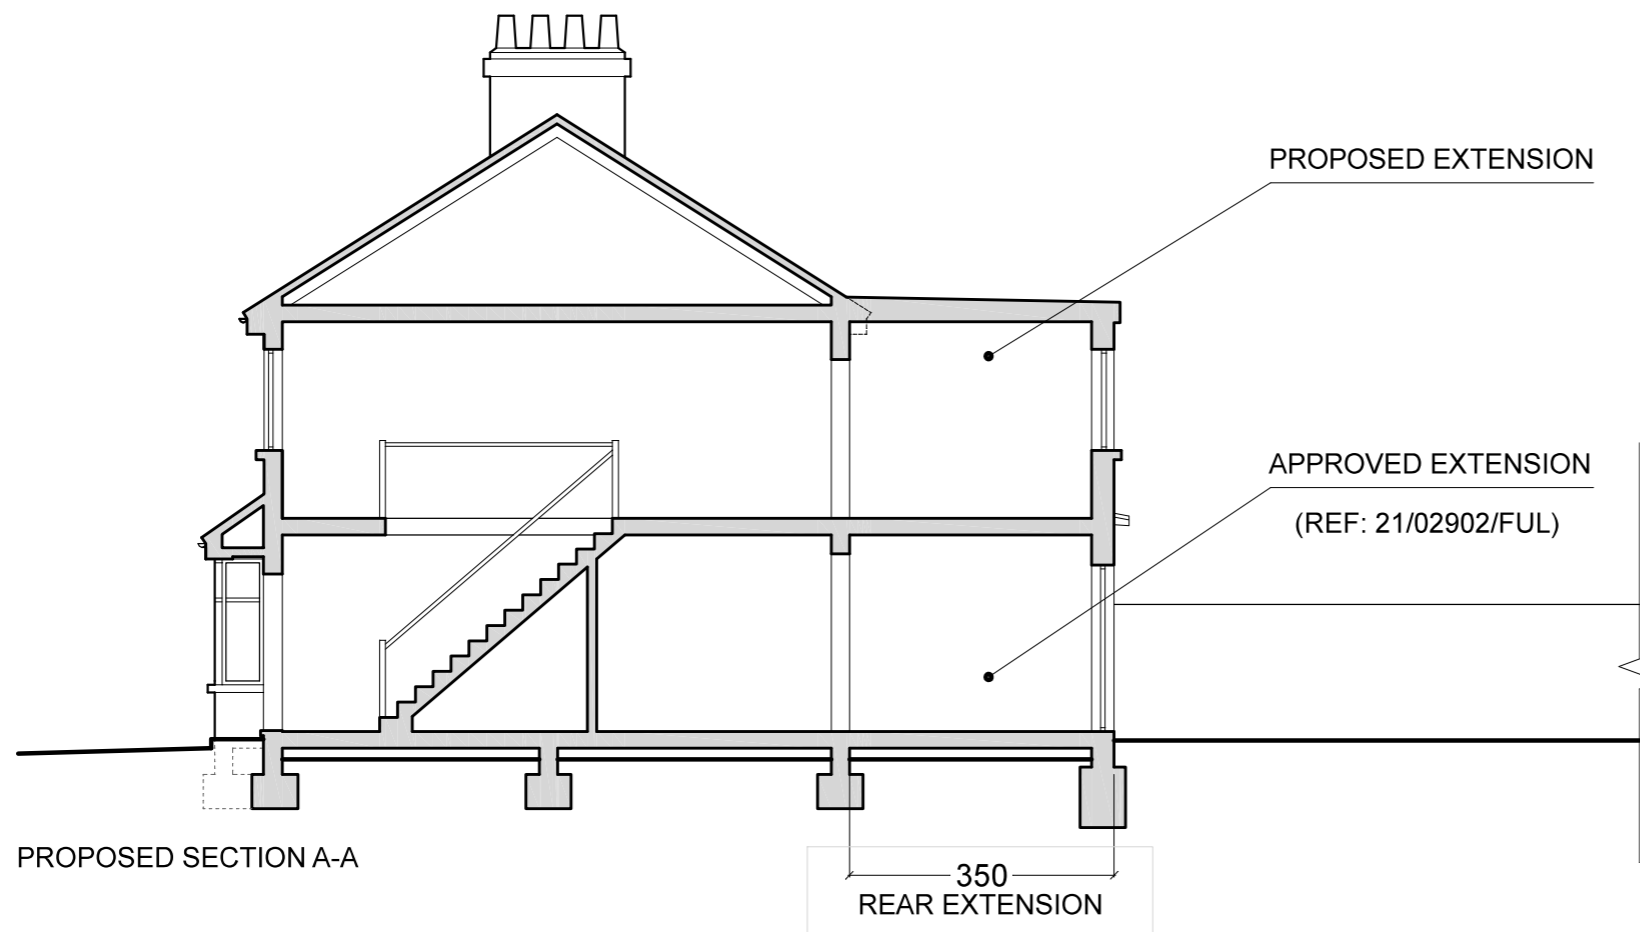

PROPOSED SECTION A-A

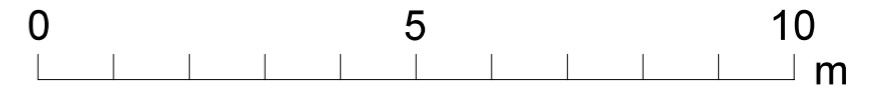

CANTALEDESIGN ARCHITECTS  
CANTALE DESIGN ARCHITECTS LTD  
Architects Registration Board  
studio@cantaledesign.com  
Tel: 0800 644 6419  
123 Trafalgar Road, Greenwich - LONDON SE10 9TX

RETROSPECTIVE PLANNING APPLICATION  
119 MYPLACE ROAD  
BEXLEYHEATH - KENT - DA7 6ER  
EXISTING AND PROPOSED SECTIONS (REF: 22/01770/FUL) 10  
SCALE 1:100 @ A3 JAN - 2024