

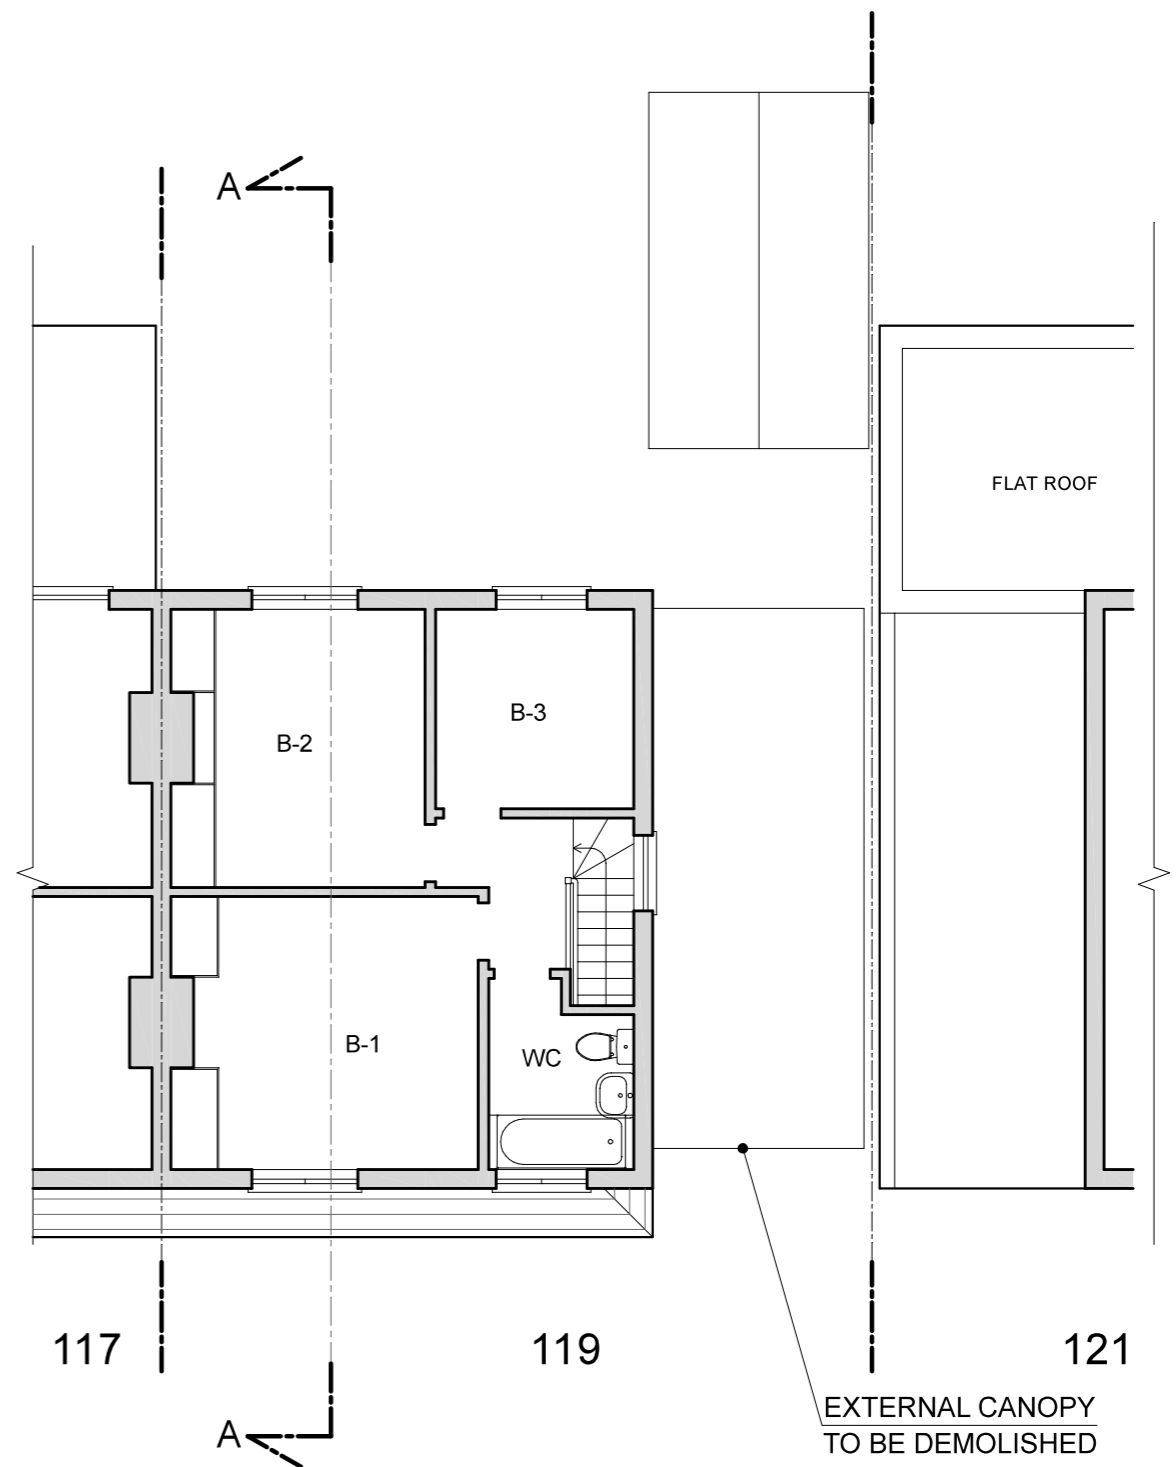


PRE-EXISTING GROUND FLOOR PLAN

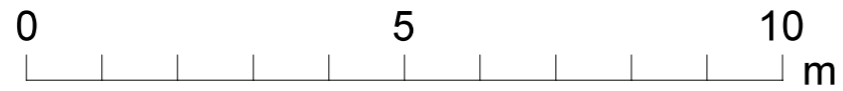

PRE-EXISTING UPPER FLOOR PLAN

PRE-EXISTING SITUATION UNTILL THE START OF WORK ON SITE 30 APRIL 2022

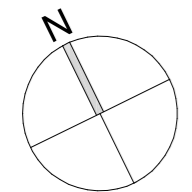

CANTALEDESIGN
ARCHITECTS

CANTALE DESIGN ARCHITECTS LTD

Architects
Registration
Board

studio@cantaledesign.com
Tel: 0800 644 6419
123 Trafalgar Road, Greenwich - LONDON SE10 9TX

RETROSPECTIVE PLANNING APPLICATION

119 MYPLACE ROAD
BEXLEYHEATH - KENT - DA7 6ER

PRE-EXISTING FLOOR PLANS

All dimensions to be checked on site • Any indication of services is approximate only and full investigation should be carried out prior to commencing the works • It is the responsibility of the contractor to comply with building regulations whether or not wholly depicted on this drawing • This drawing is to be read in conjunction with any specialist structural, geotechnical or mechanical design by others © Bruno Cantale