
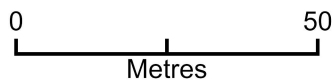


Location Plan

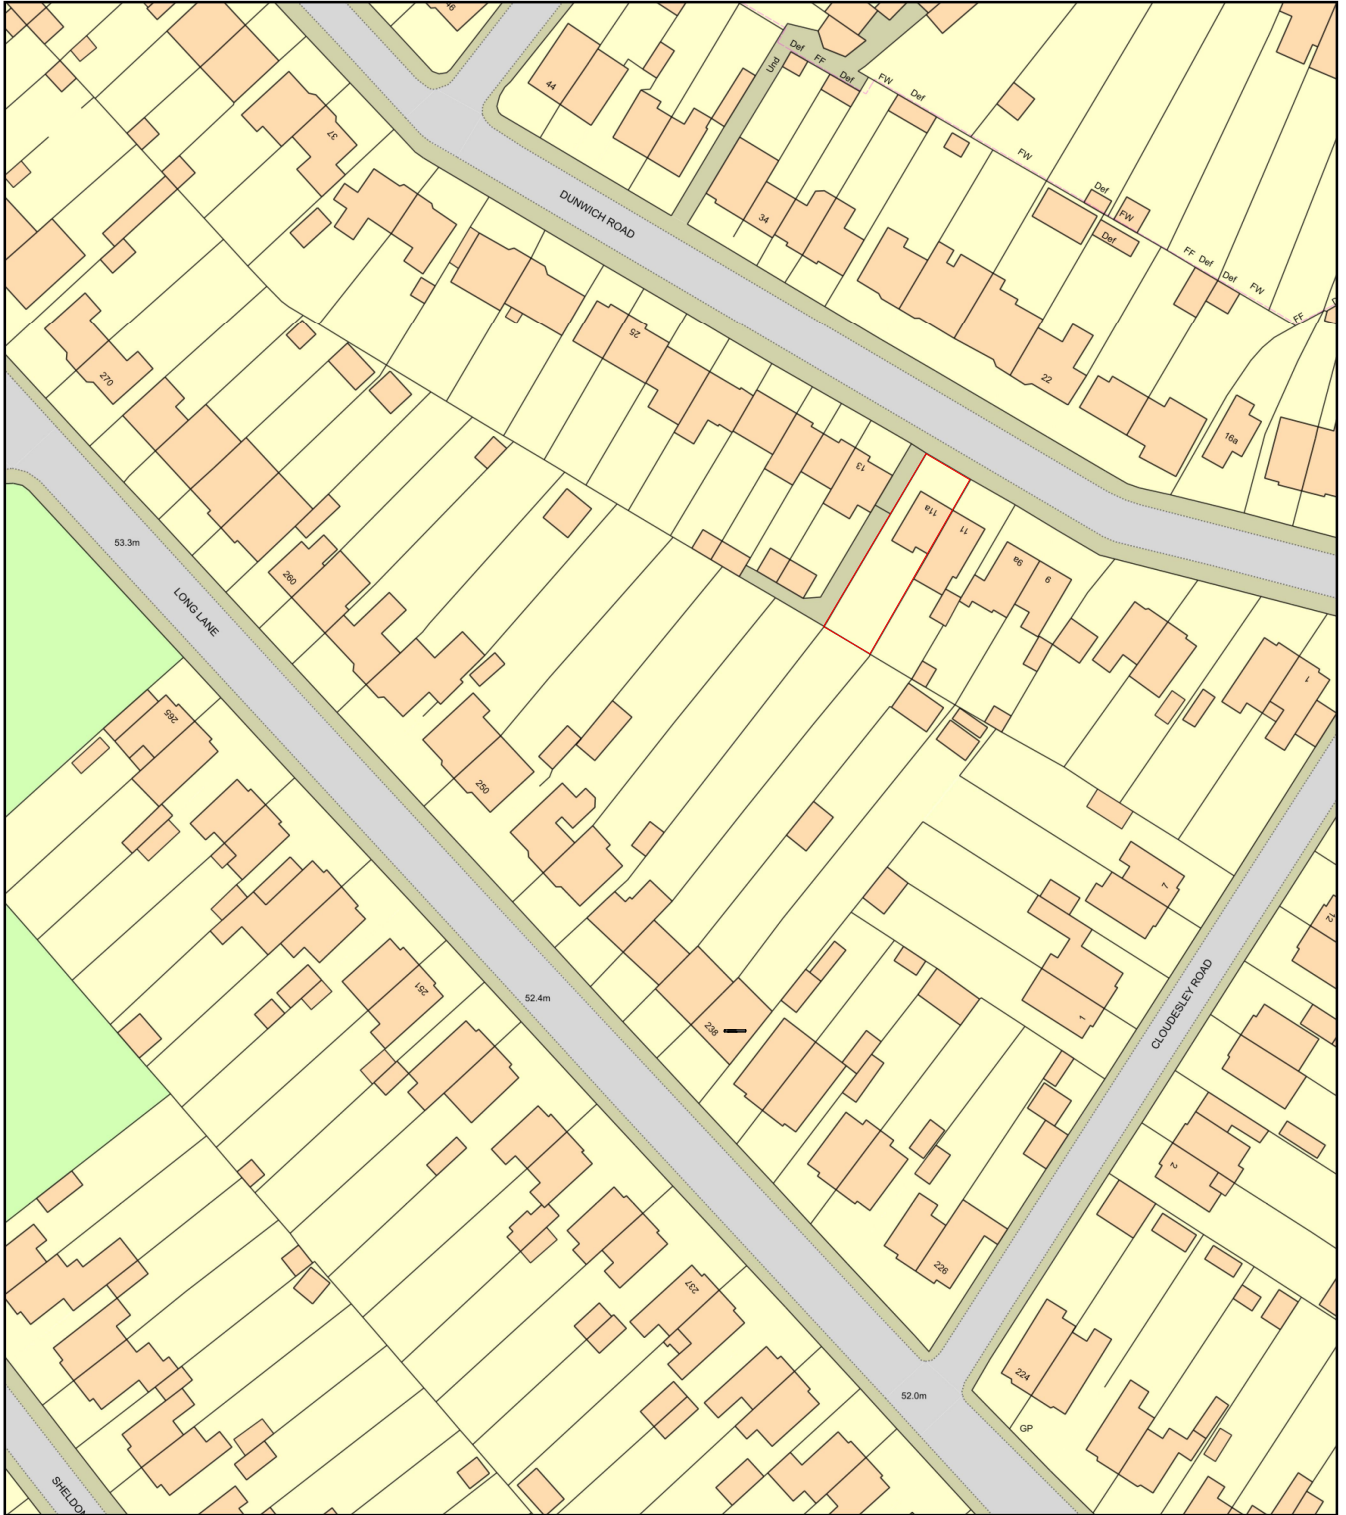

Plan Produced for: Berry

Date Produced: 11 Jan 2024

Plan Reference Number: TQRQM24011145300517

Scale: 1:1250 @ A4