


Dunwich Road

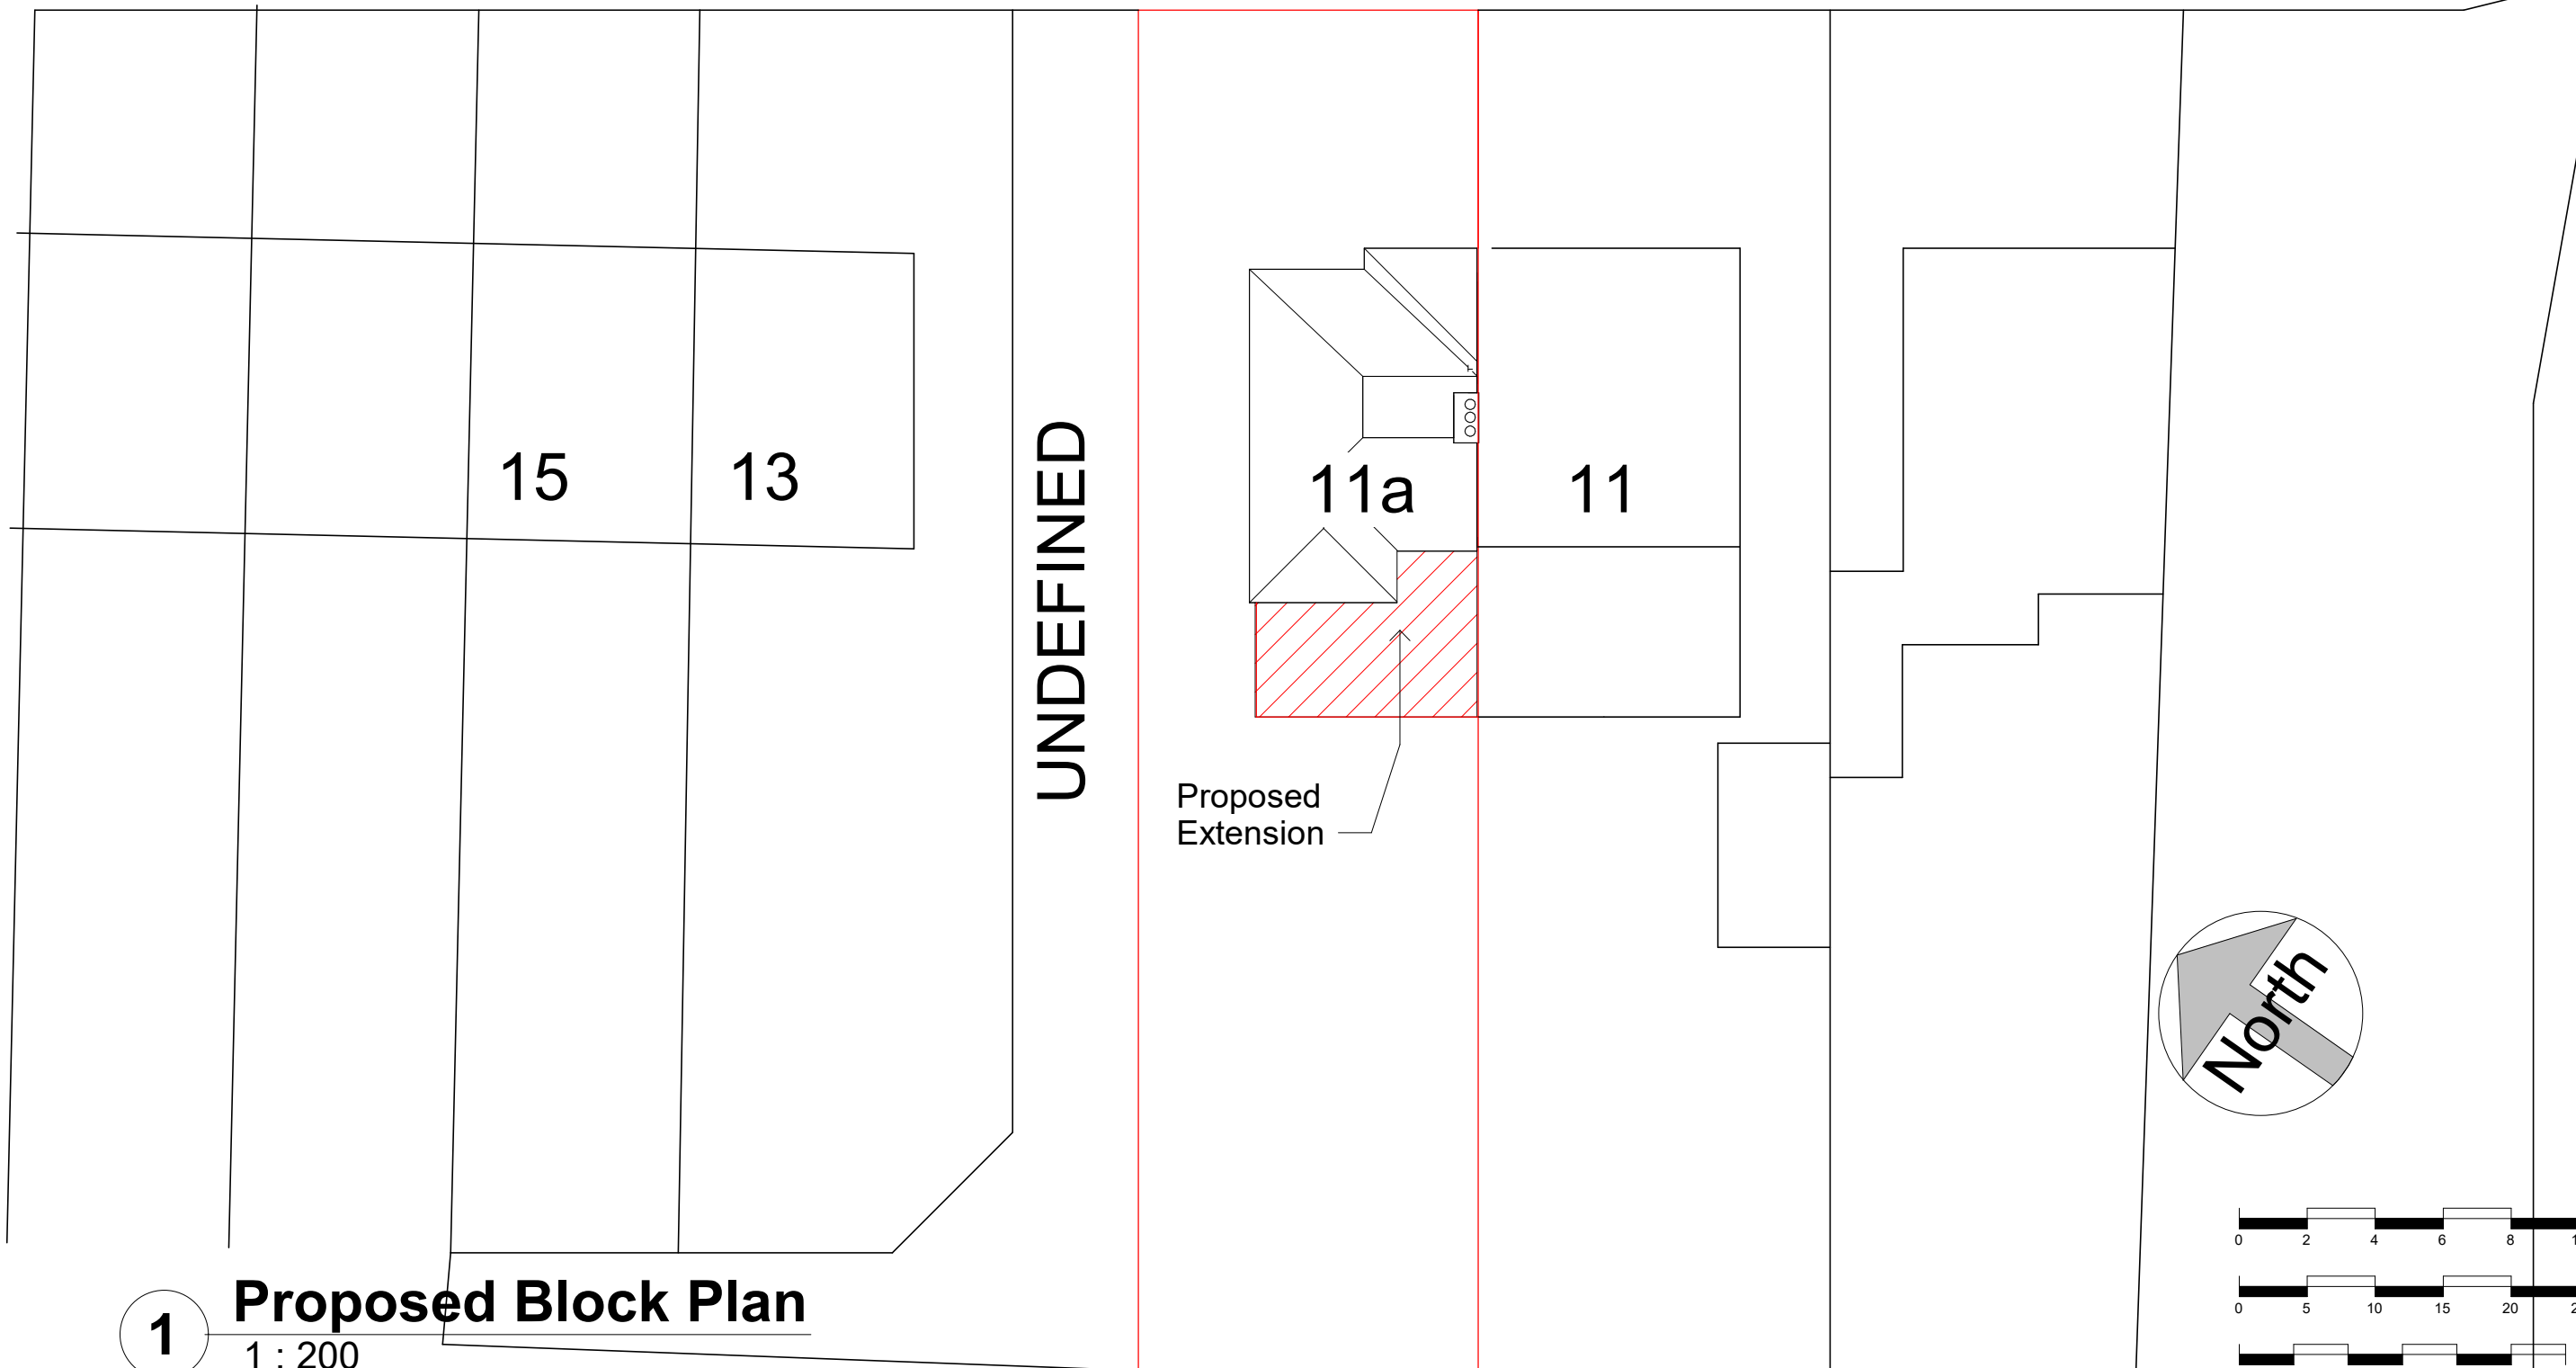

1 Proposed Block Plan
1 : 200



PJ Design

No.	Description	Date

Mr & Mrs Berry

11a Dunwich Road, Bexleyheath

Proposed Block Plan		P101
Project number	Project Number	
Date	11 Jan 2024	
Drawn by	PJ	
Paper	A3	Scale 1 : 200