



Notes	
	All dimensions shown are in millimeters unless otherwise stated. Only figured dimension to be taken from this drawing and not scaled dimensions.

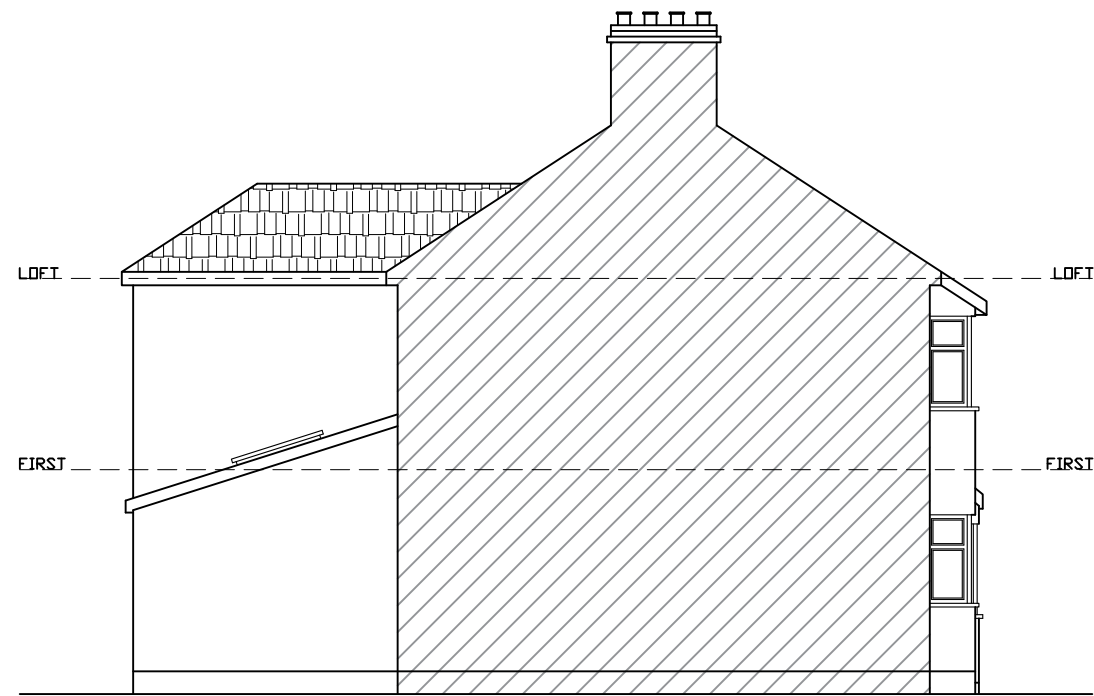

PROPOSED LEFT SIDE ELEVATION

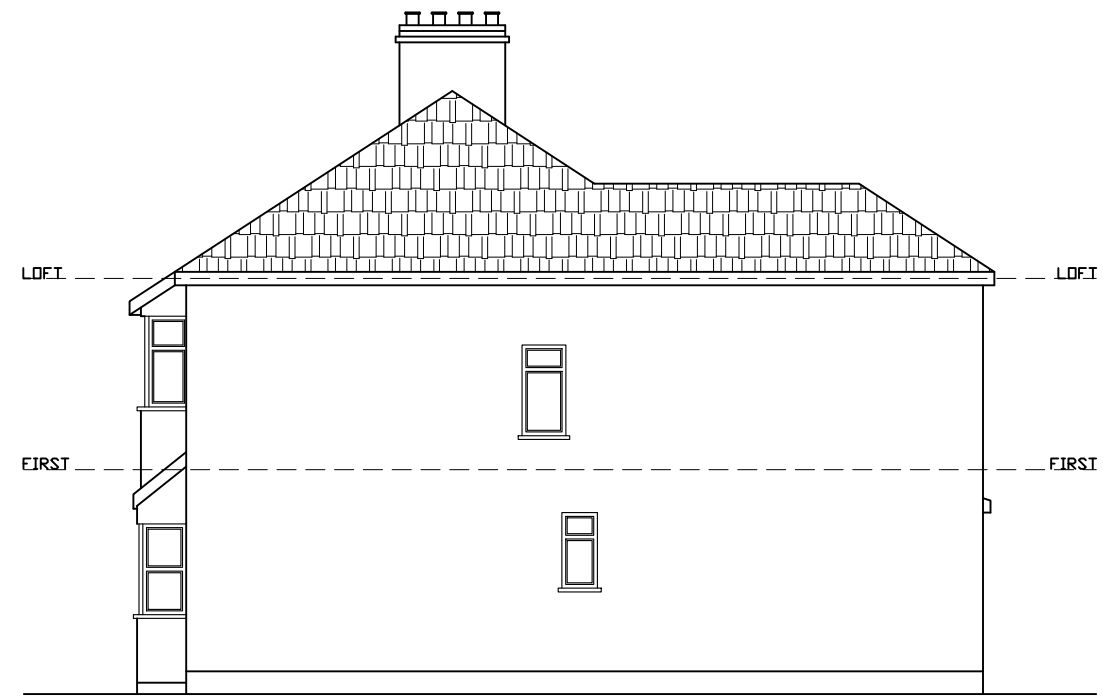

PROPOSED RIGHT SIDE ELEVATION



Project: PROPOSED TWO STOREY REAR EXTENSION 27 Sutcliffe Road Welling DA16 1NJ			
Client:	DATE: 12-01-24 CHECKED BY: TA		
REV:	Date	SCALE: 1:100 @A3	Loft conversion & Extension Specialists 07815559217
		DRAWN BY: TA	
		PROPOSED ELEVATIONS	230116-22
			REV:

© This drawing and the building work illustrated are copyright and may not be reproduced without written permission.