


SUTCLIFFE ROAD

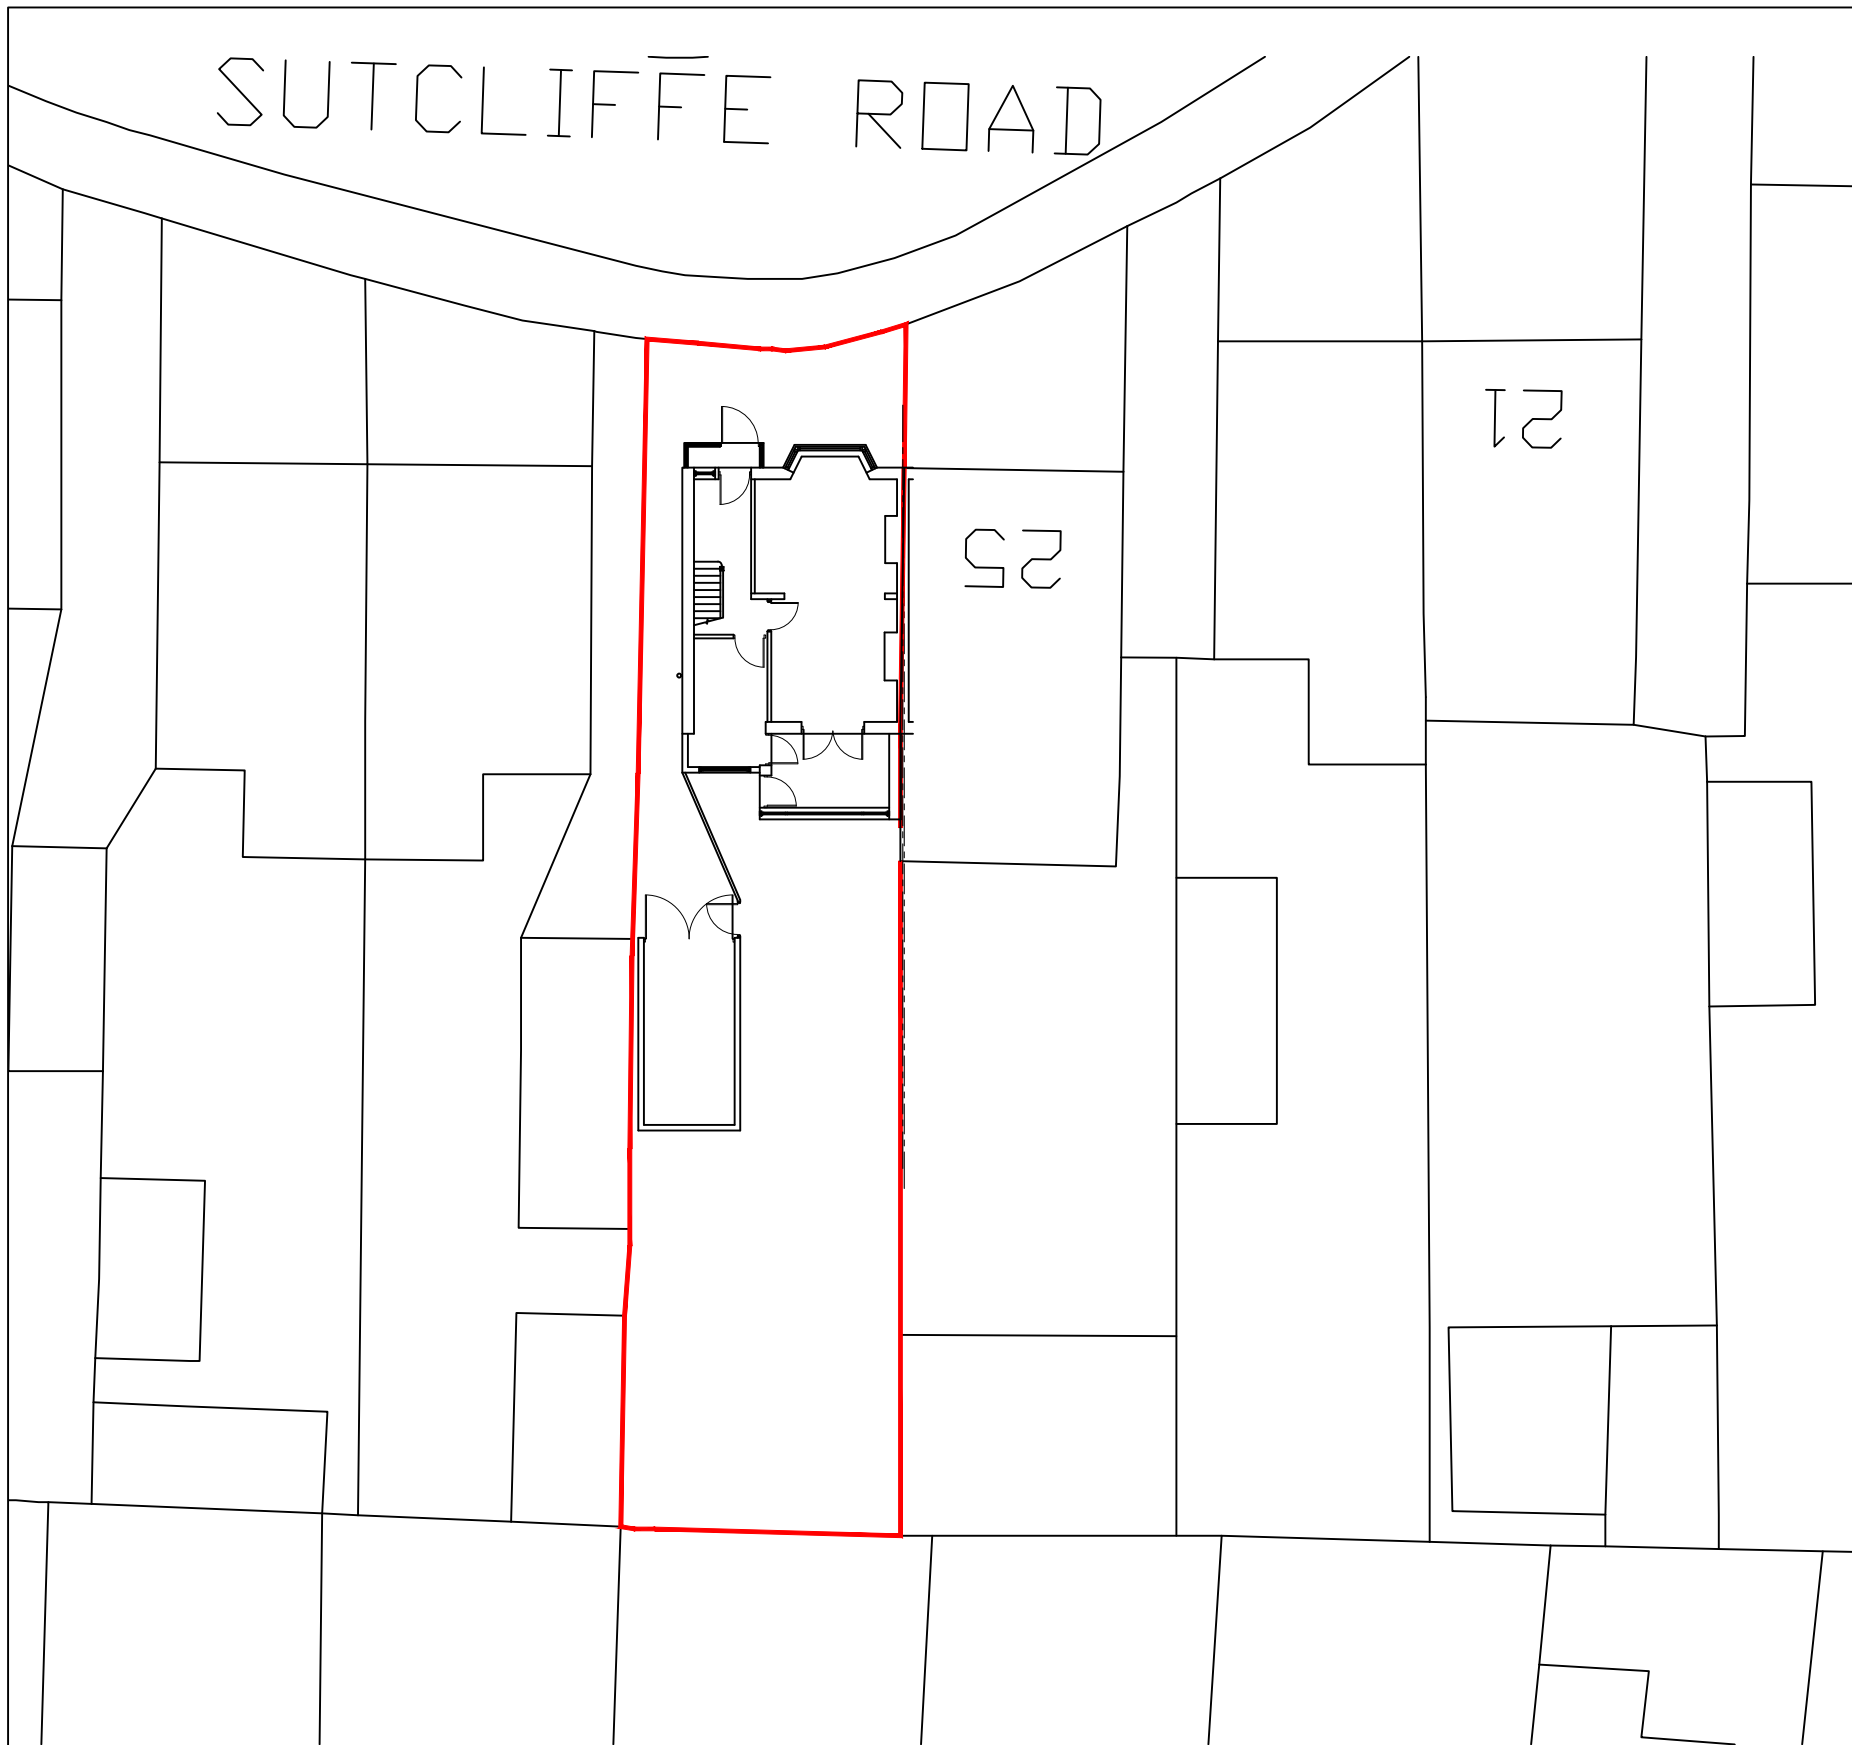


EXISTING BLOCK PLAN 1:200





Notes

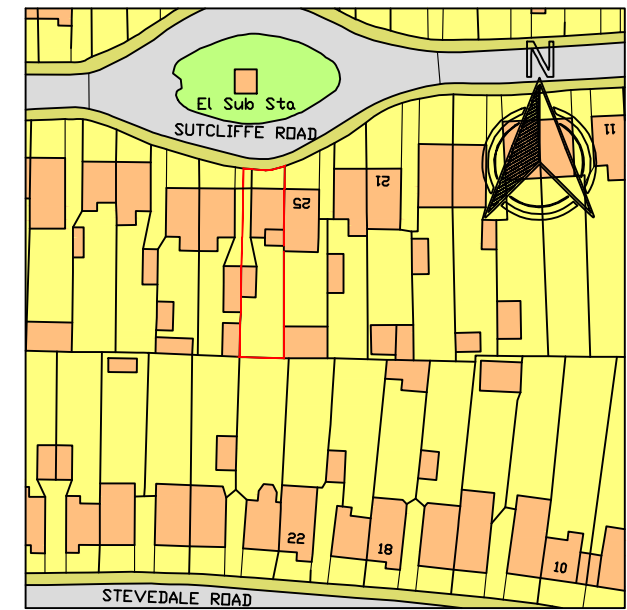All dimensions shown are in millimeters unless otherwise stated. Only figured dimension to be taken from this drawing and not scaled dimensions.



LOCATION PLAN 1:1250

Project: PROPOSED TWO STOREY REAR EXTENSION 27 Sutcliffe Road Welling DA16 1NJ			
Client:	Date: 12-01-24		
REV:	Date:	Checked By: TA	Loft conversion & Extension Specialists 07815559217
		Scale: 1:200 @A3	
		Drawn By: TA	<b>230116-14A</b>
		EXISTING BLOCK PLAN & LOCATION PLAN	
<small>This drawing and the building work illustrated are copyright and may not be reproduced without written permission.</small>			