



BLOCK PLAN - EXISTING

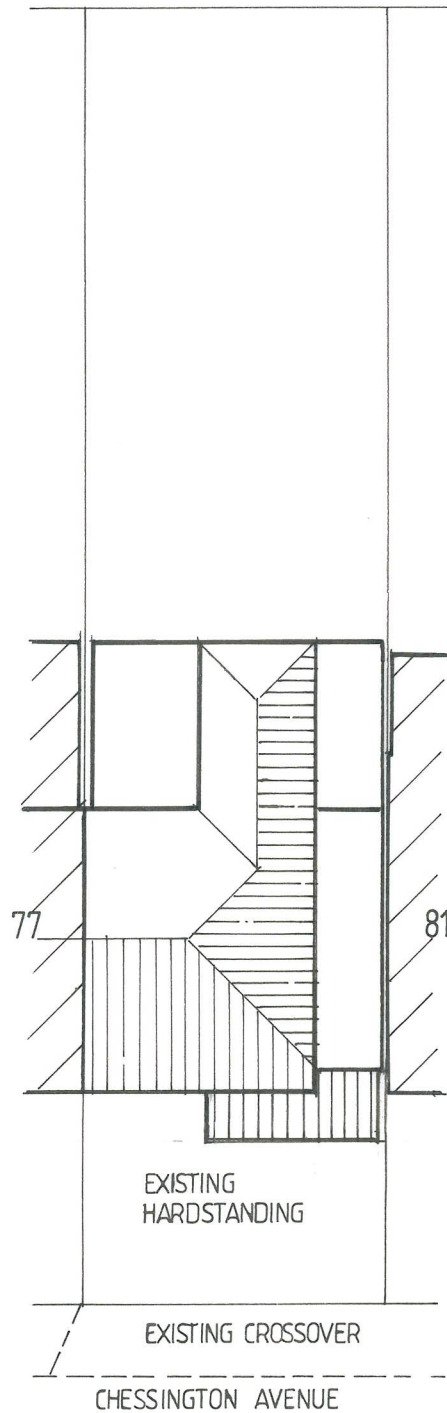


BLOCK PLAN - PROPOSED

1:200 0 1 3 5 8

1:100 0 1 2 3 4 5

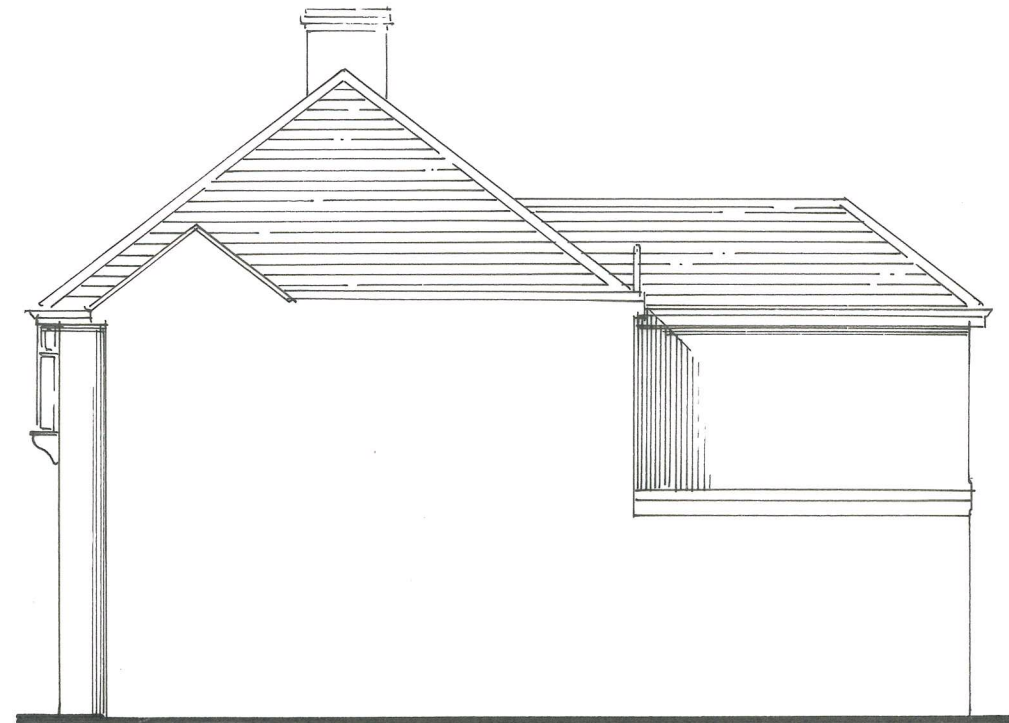

EXISTING NORTH WEST ELEVATION

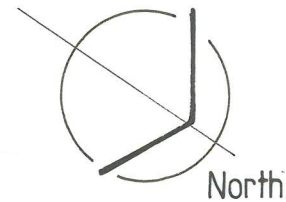

REV A - 01/24
REVISED PORCH
DIMENSIONS.

 STEWART ELCOMB Architectural & Planning Consultants		
Ivy Cottage, Staplestreet, Hernhill, Faversham, Kent. ME13 9UB Telephone : 01227 751262 or 07944 658615. Email : stewartelcomb@aol.com		
TITLE PROPOSED SINGLE STOREY FRONT EXTENSION / PORCH AT 79, CHESSINGTON AVENUE, BEXLEYHEATH, KENT. DA75NP.		
SCALE	DATE	DRG N ^o
1/100; 1/200	06/2022	1738/ P2A
CLIENT		
MR. D. KING		