



Proposed North Elevation @ 1:50

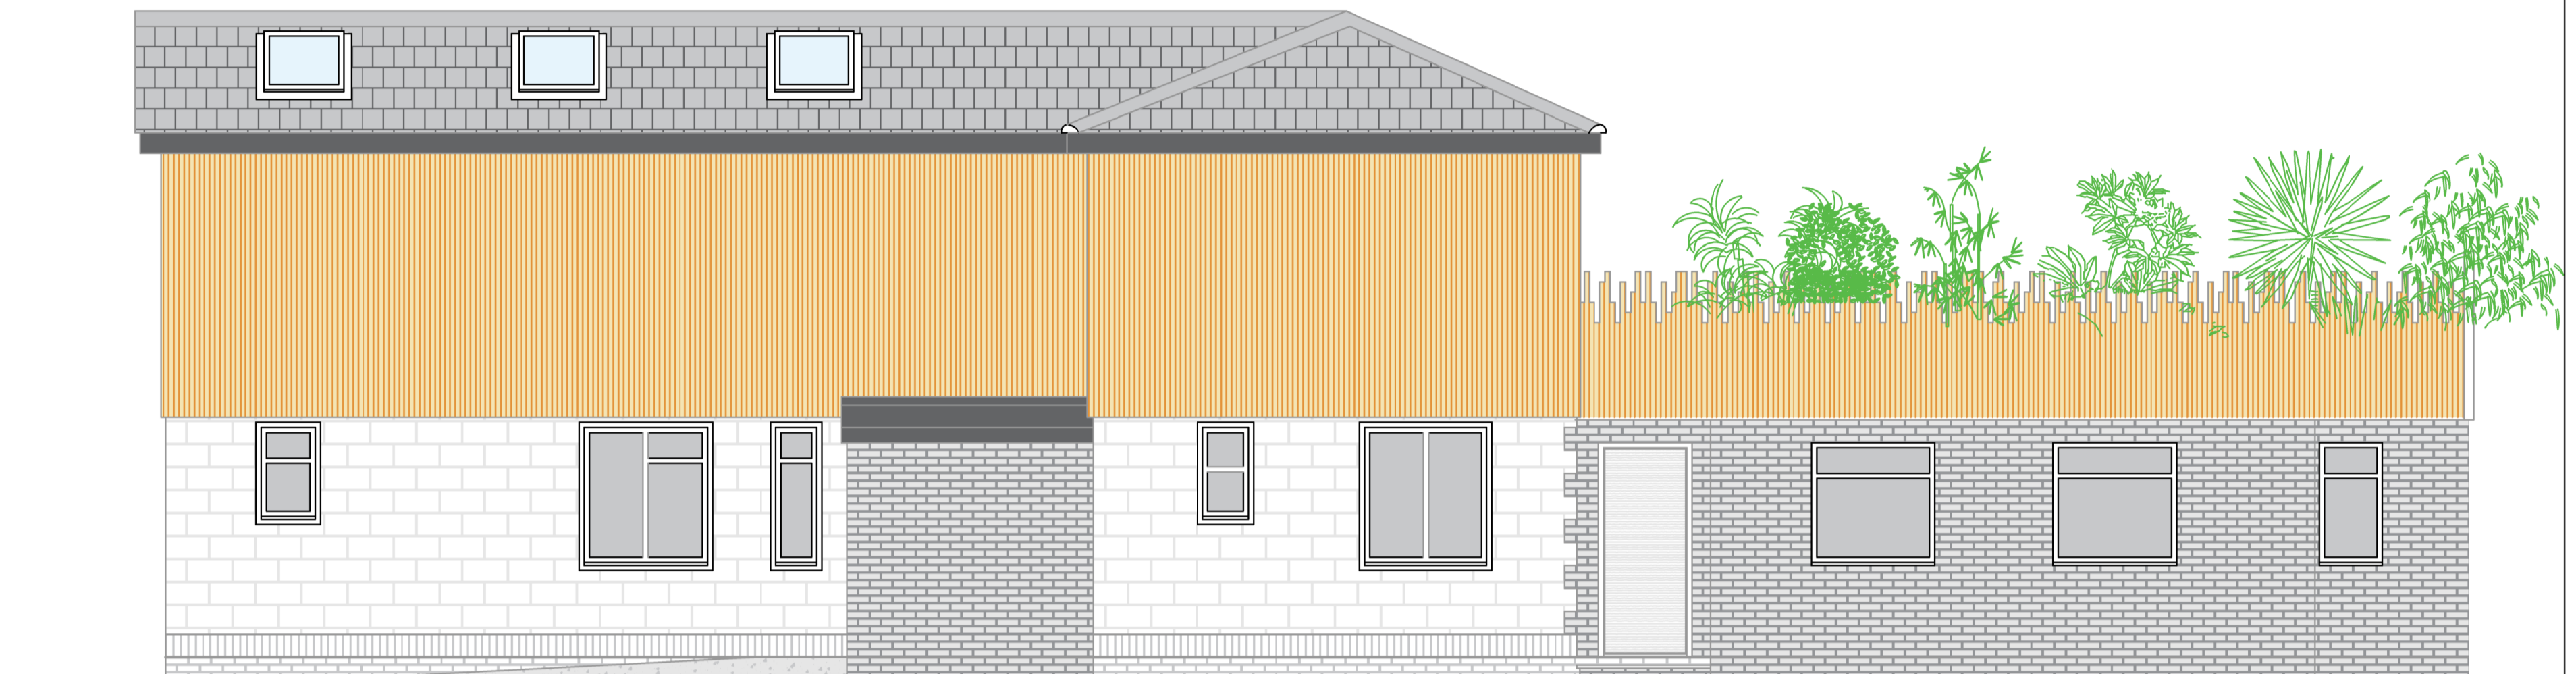

Proposed East Elevation @ 1:50



Proposed South Elevation @ 1:50

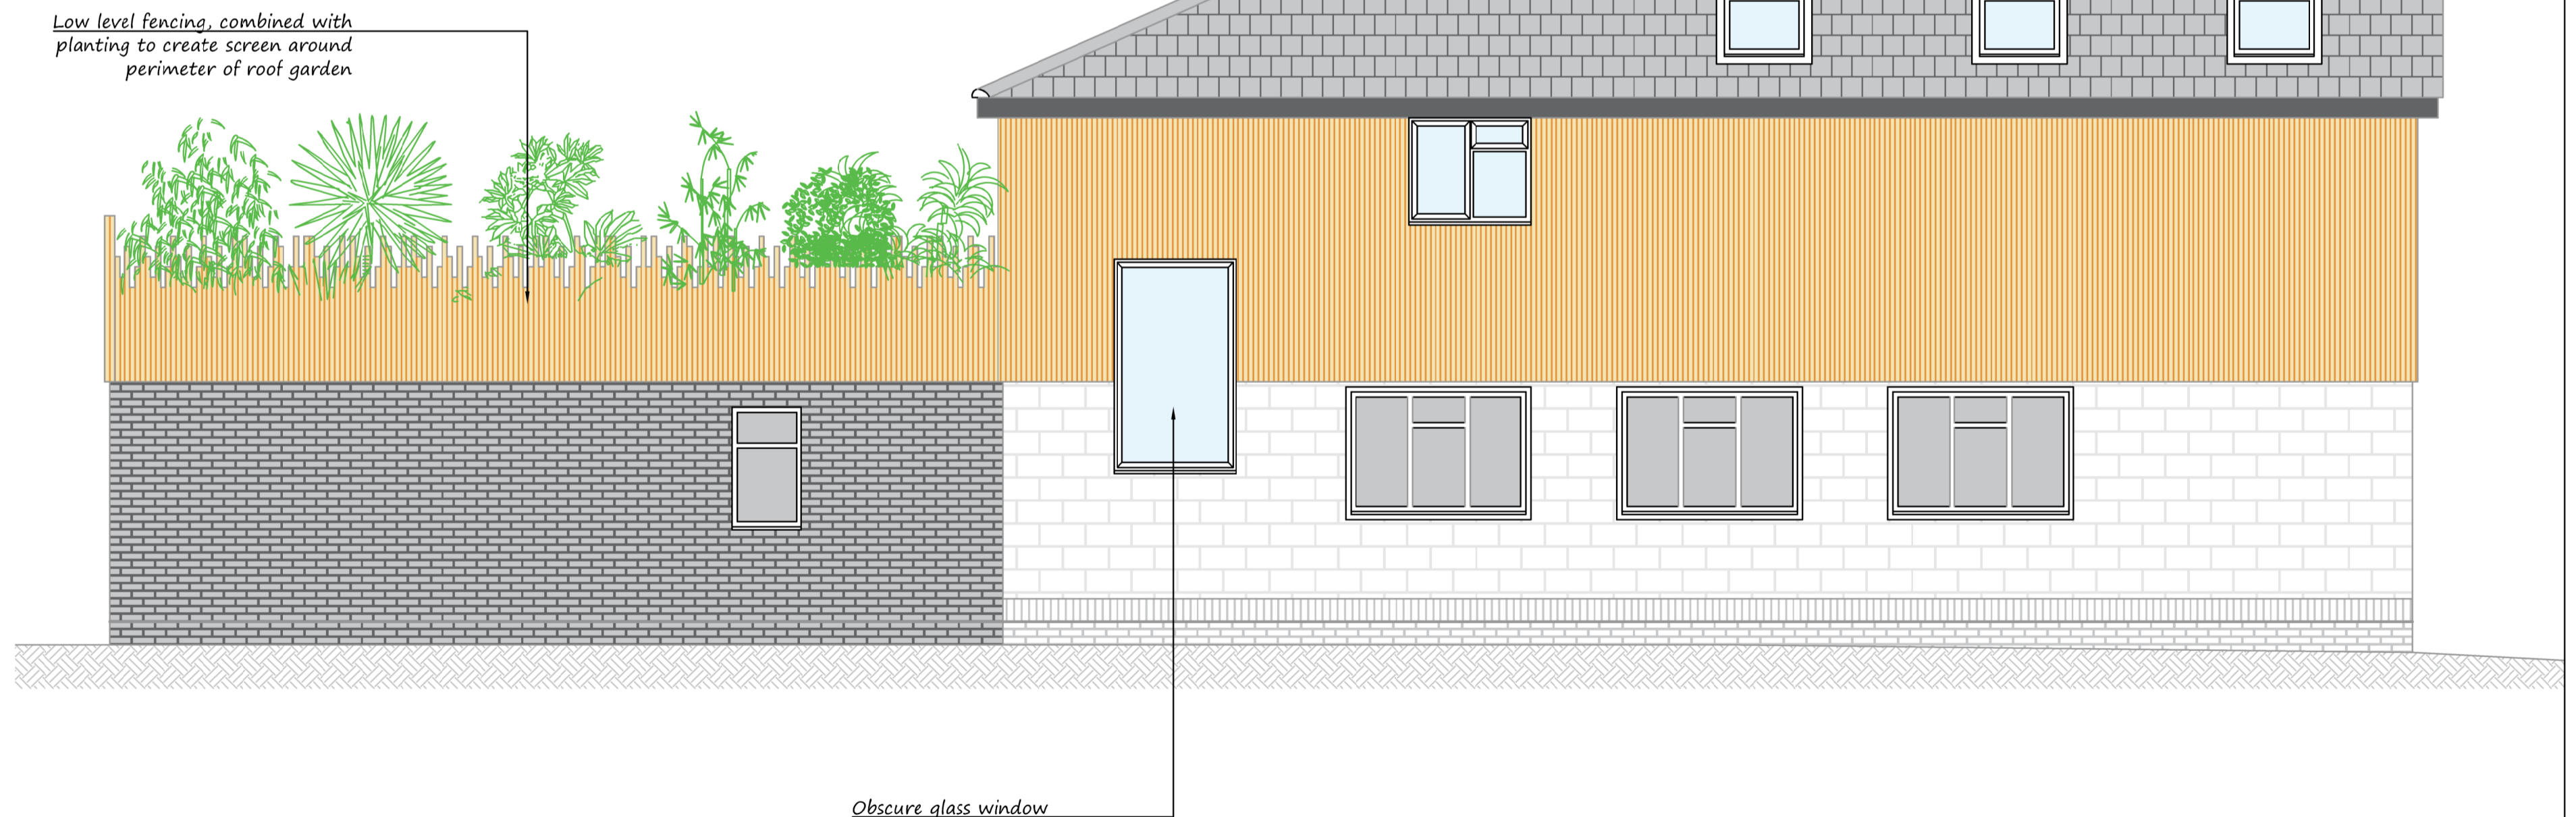

Proposed West Elevation @ 1:50