



Existing North Elevation @ 1:50

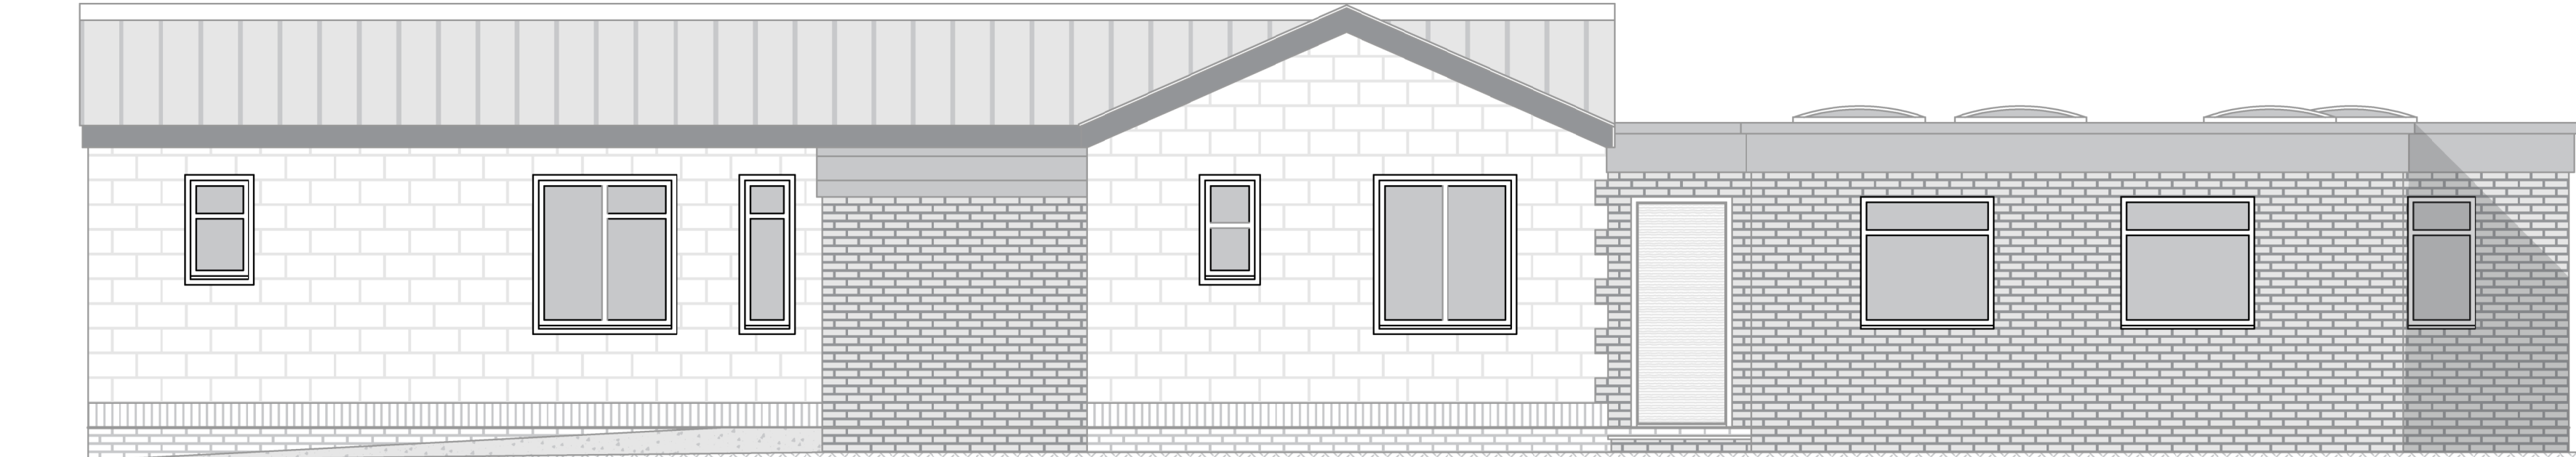

Existing East Elevation @ 1:50



Existing South Elevation @ 1:50

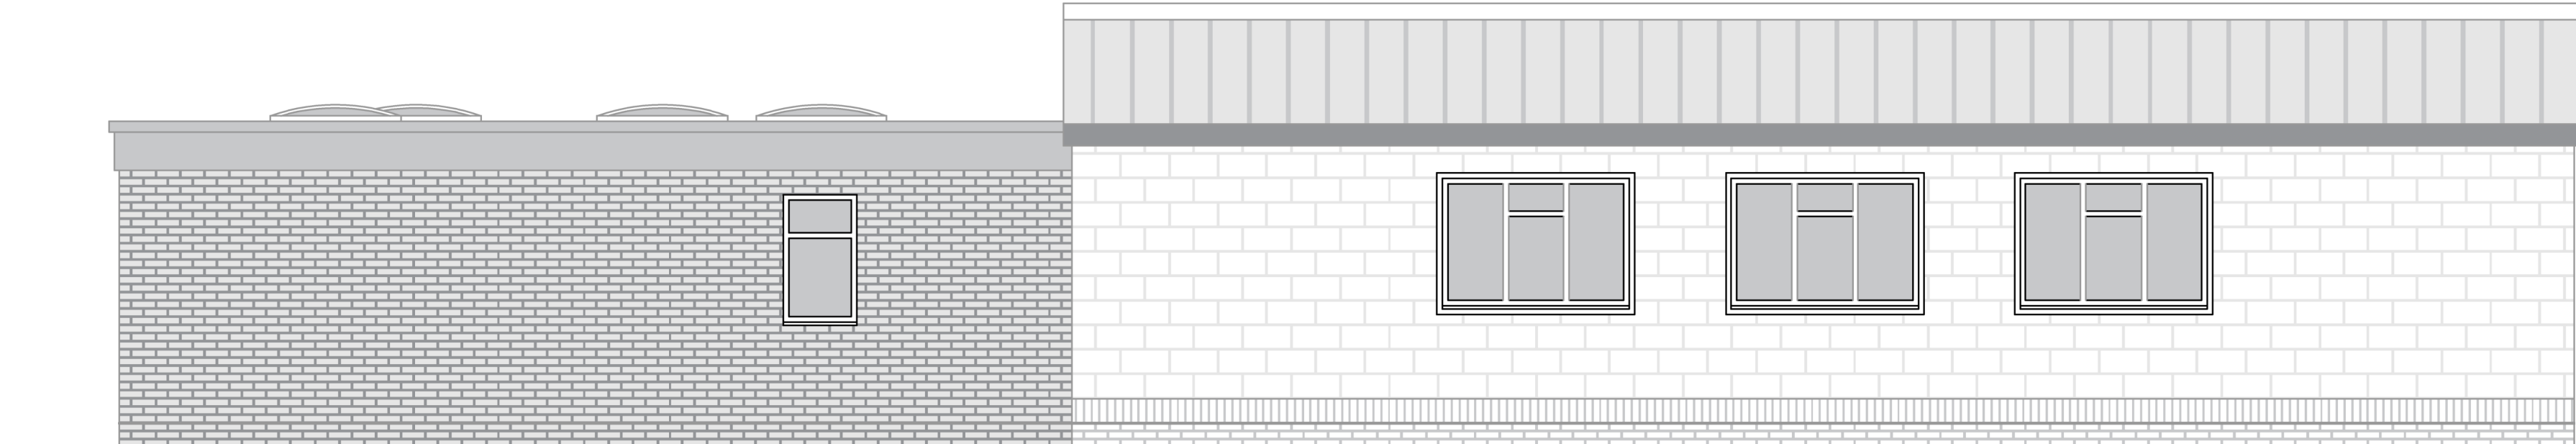

Existing West Elevation @ 1:50