



©Crown Copyright. All rights reserved. Licence no. 100019980

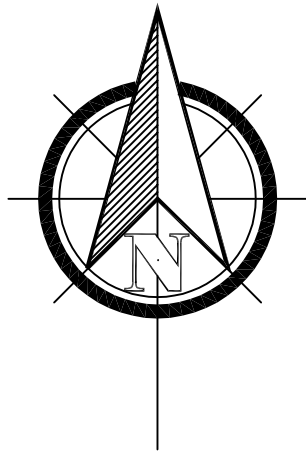

Existing Block Plan 1:200

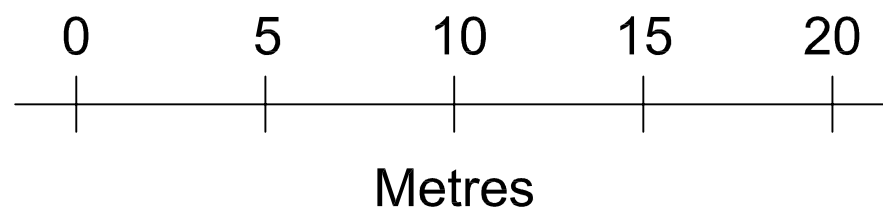

Tim Spencer

Birchmere, South Road
Hythe
Kent
CT21 6AT

t: 01303 262601
m: 07590 080855

e: tim@building-drawings.co.uk
w: www.building-drawings.co.uk

Drawing Title:
Existing Block Plan

Drawing Number:
23054MF-PP-07

Paper Size: A3

Scale: 1:200

Date: 17/01/2024

Client:
Mrs M Falope