
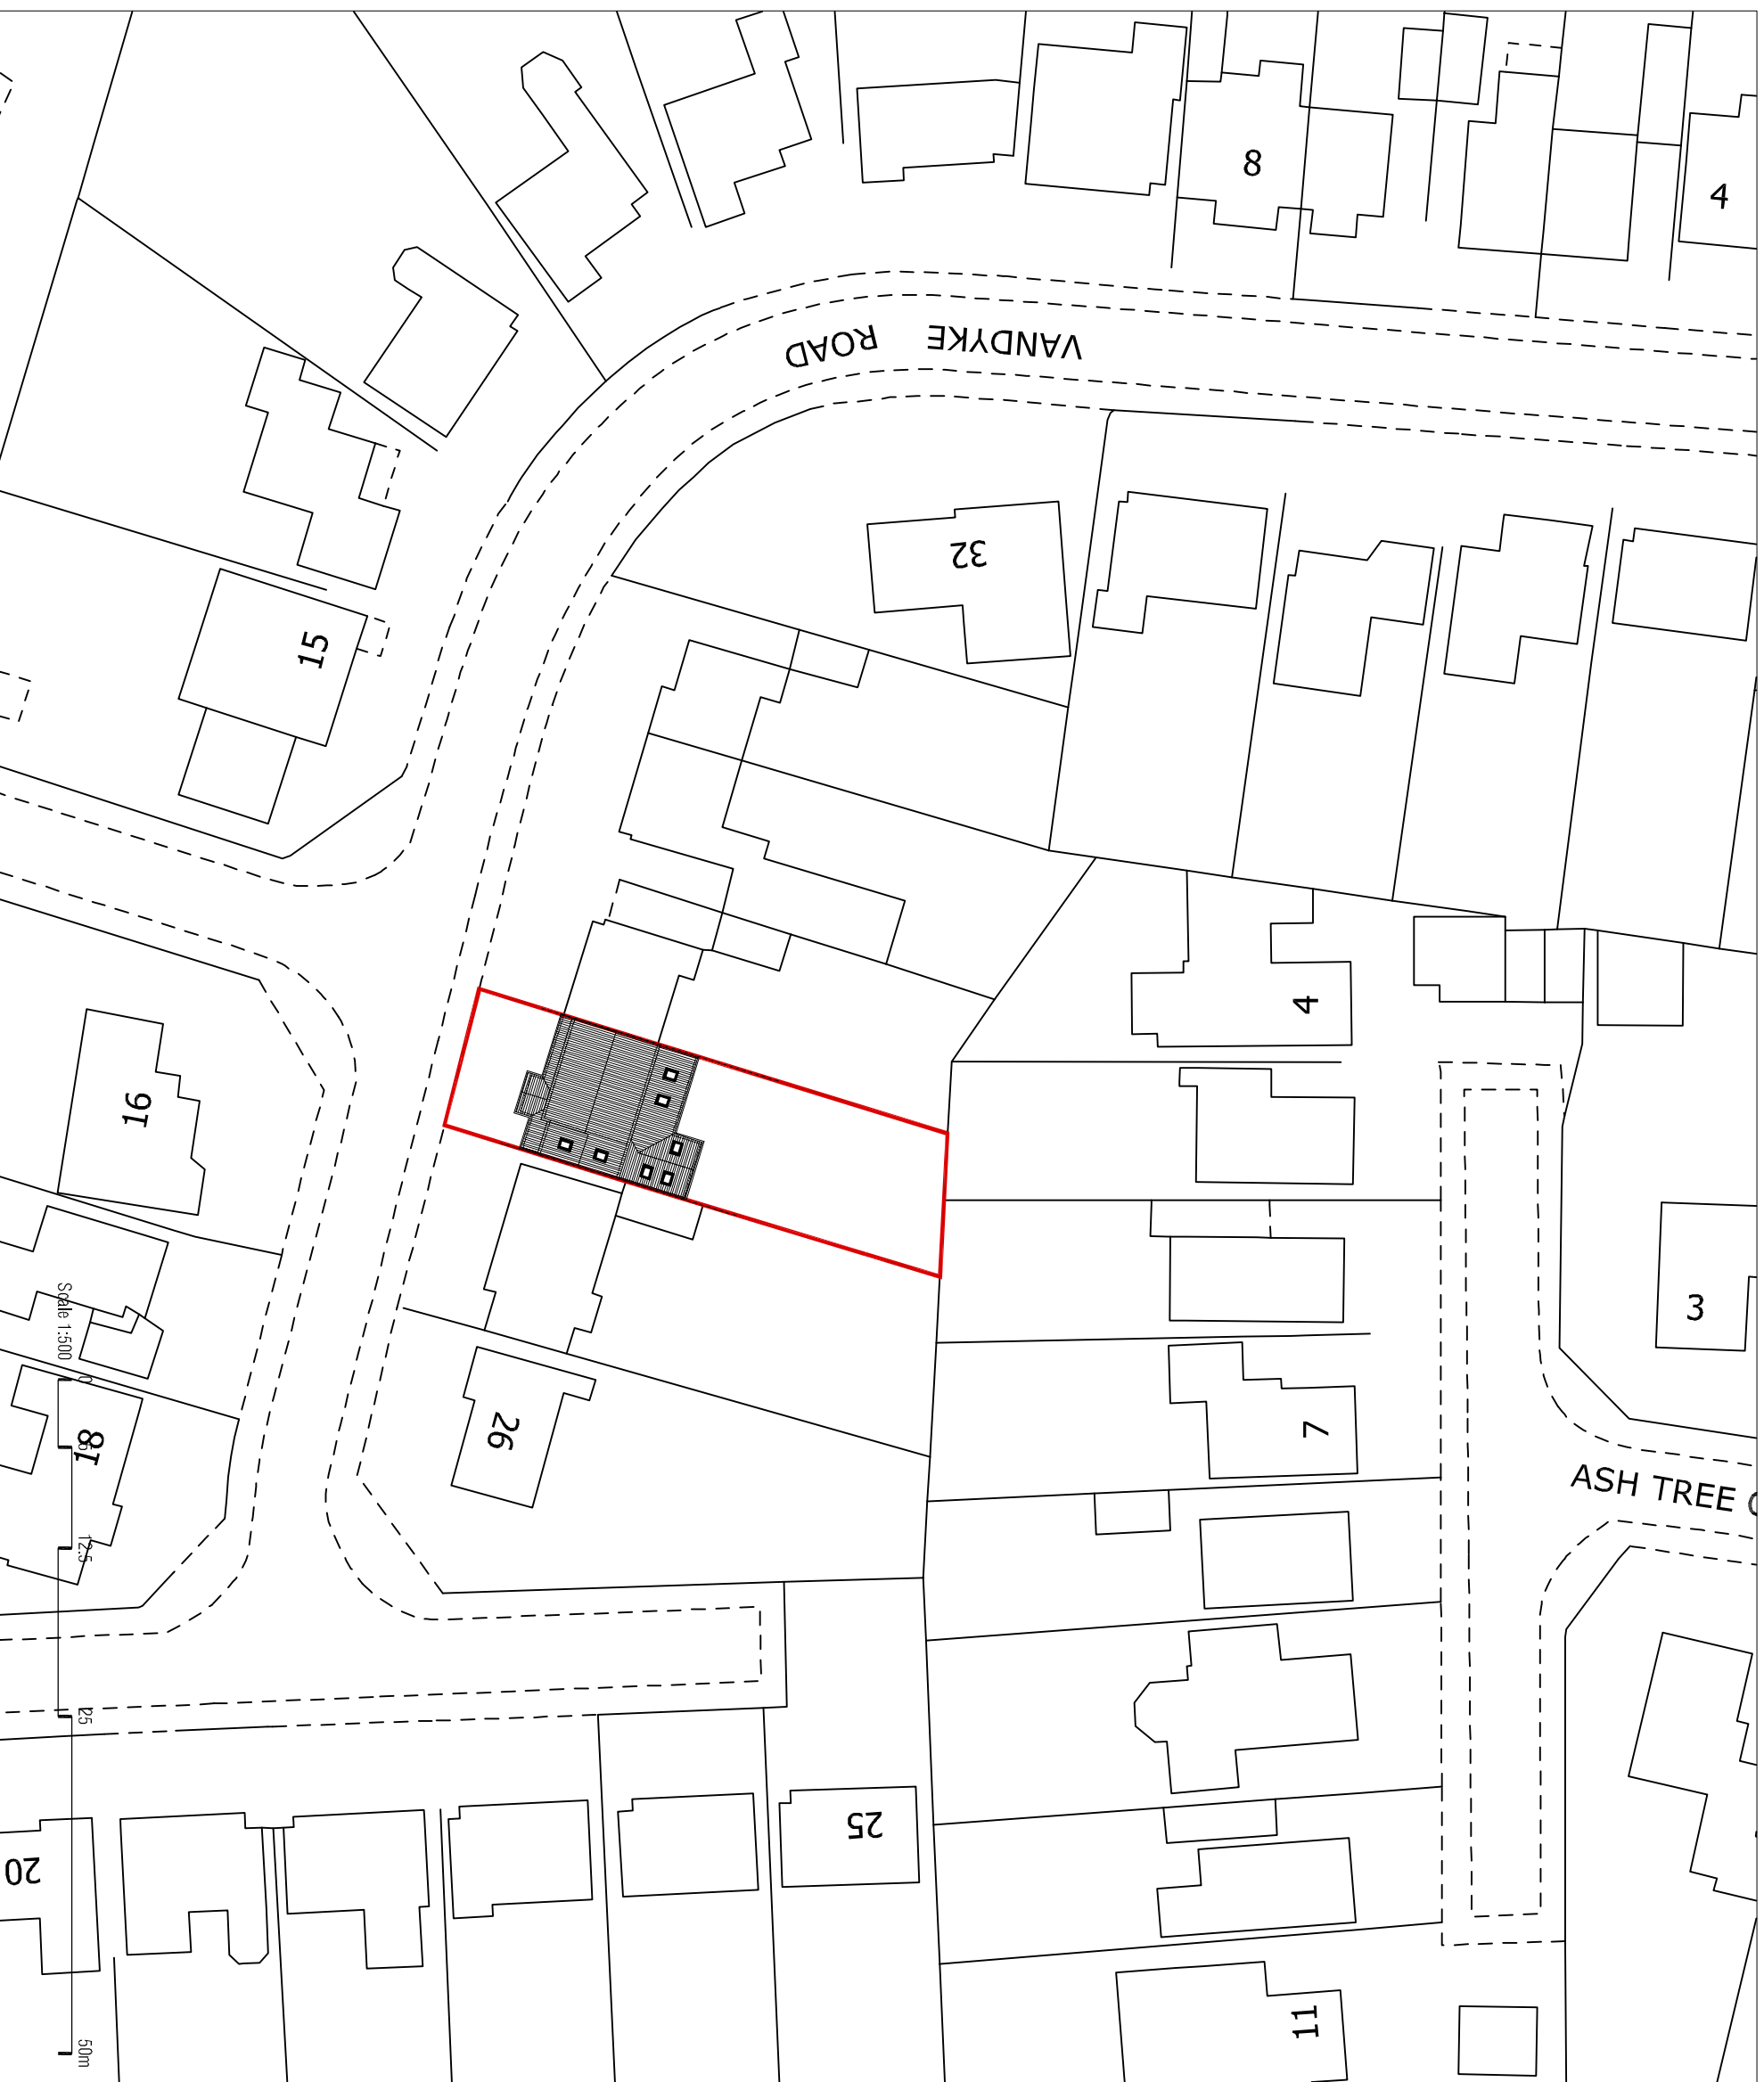


**GENERAL NOTES**  
 Do not scale from this drawing.  
 This drawing has been prepared solely  
 for planning purpose only.

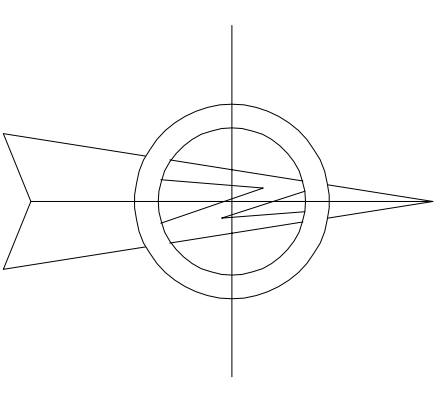

No.	Description	Date
A	First Issue	02.01.2024

**arc**hitecture  
**365**

+447983399646  
 Architecture365 Ltd  
 contact@architecture365.co.uk  
 www.architecture365.co.uk  
 20 Lymouth Road  
 Leicester  
 LE5 1NA  
**Project**  
 28 VANDYKE ROAD LE2 5UB

**Drawing Title**  
 PROPOSED BLOCK PLAN  
**Drawing No.**  
 PL 28 A202  
**Scale @ A3**  
 1:500

Scale 1:500

50m