
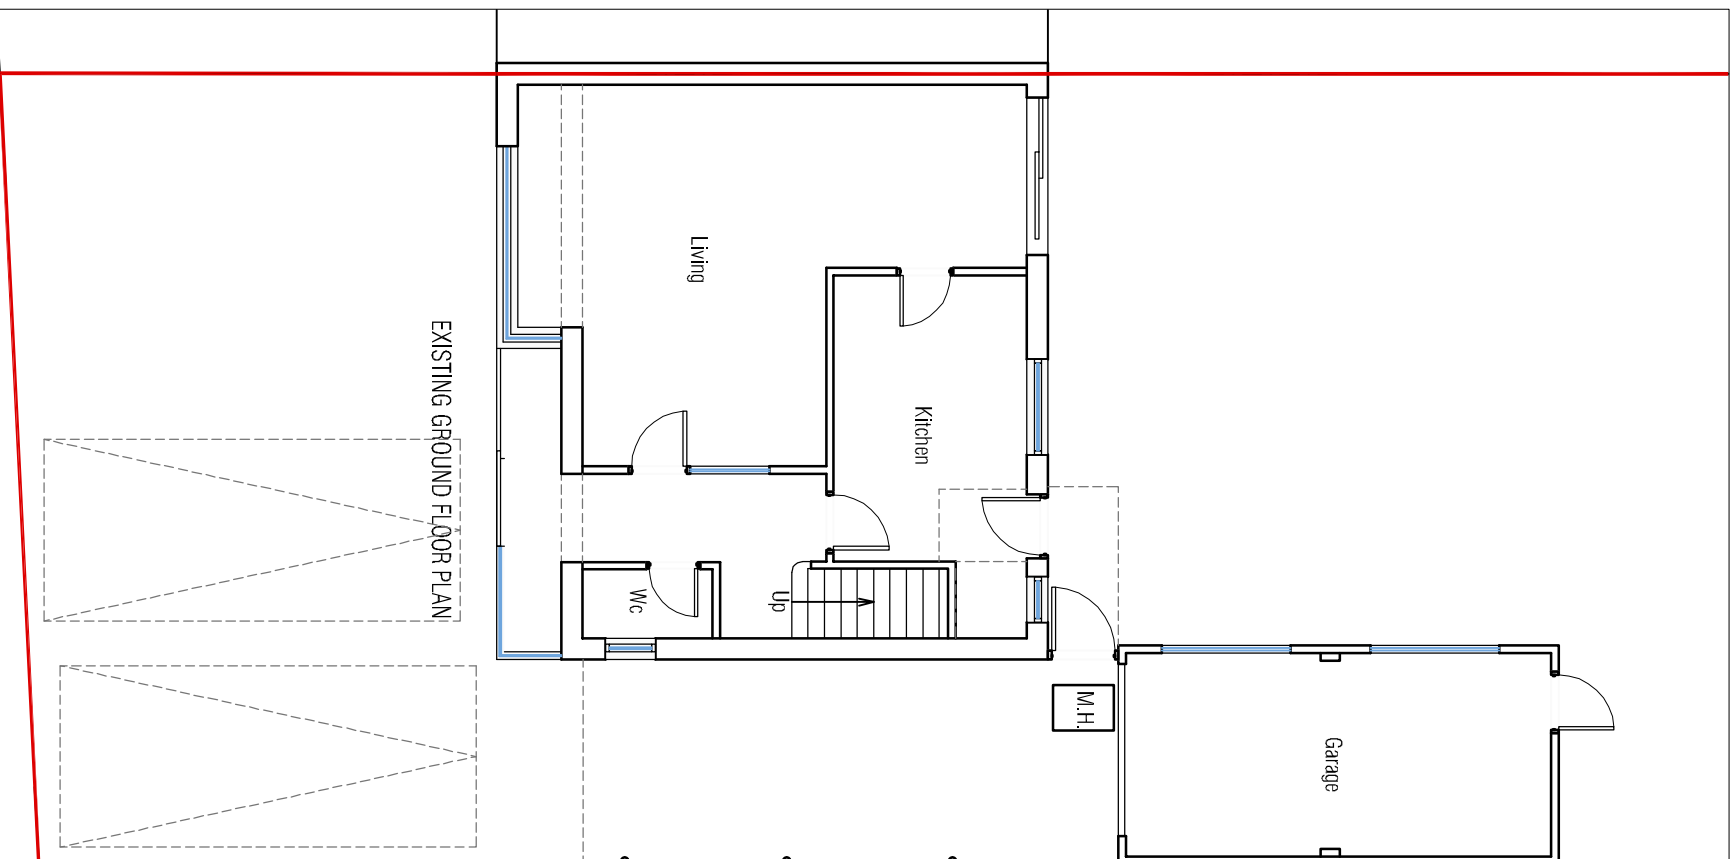
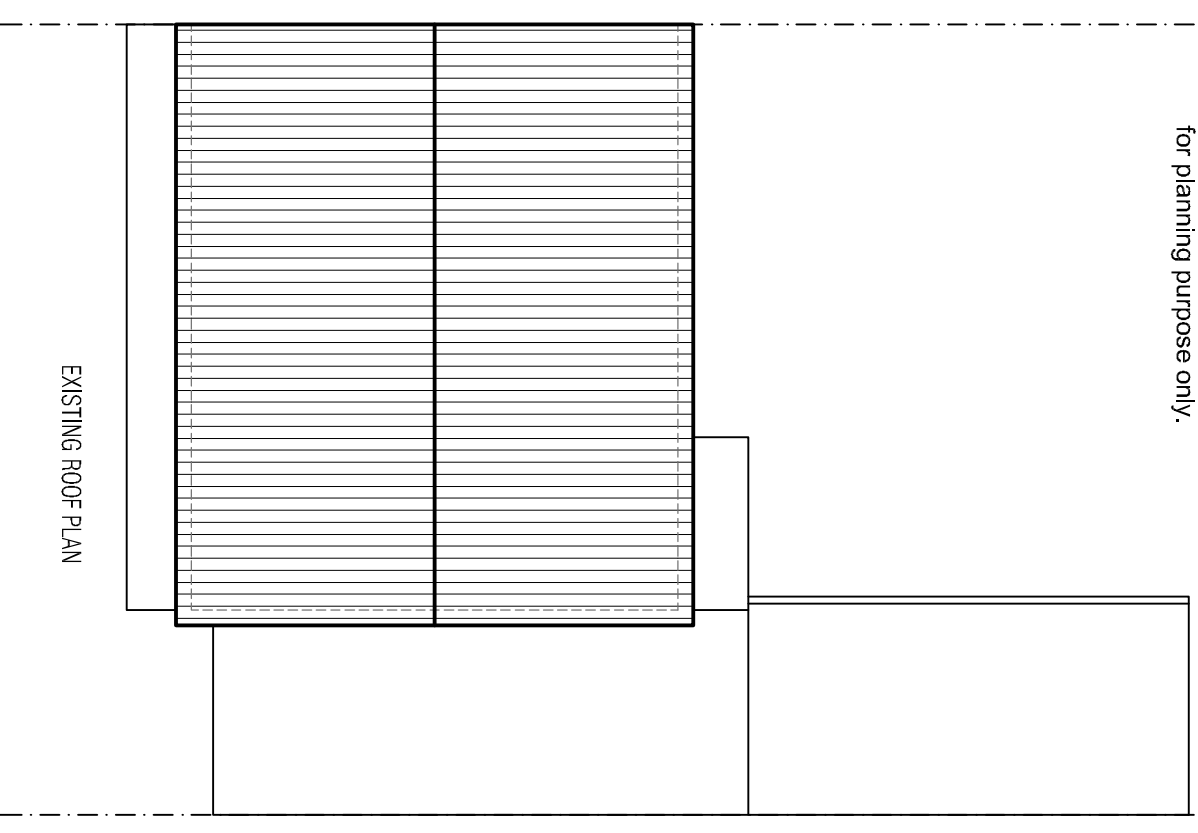


**GENERAL NOTES**  
 Do not scale from this drawing.  
 This drawing has been prepared solely  
 for planning purpose only.

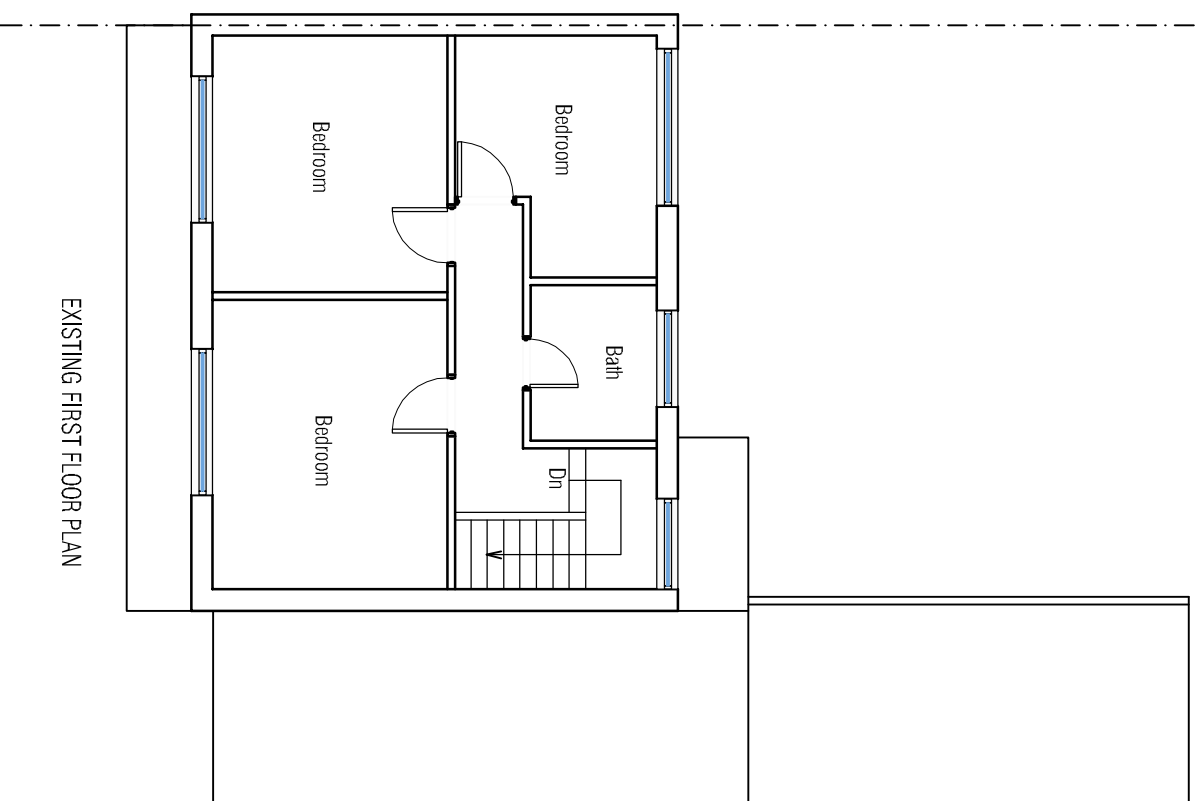

| No. | Description    | Date       |
|-----|----------------|------------|
| A   | Planning Issue | 02.01.2024 |

**arc**hitecture  
**365**

+447983399646  
 Architecture365 Ltd  
 contact@architecture365.co.uk  
 www.architecture365.co.uk  
 20 Lymington Road  
 Leicester

LE9 1NA  
**Project**

28 VANDYKE ROAD LE2 5UB

**Drawing Title**

EXISTING PLANS

**Drawing No.**  
 PL 28 A100

**Rev**  
 A

**Scale @ A3** 1:100