
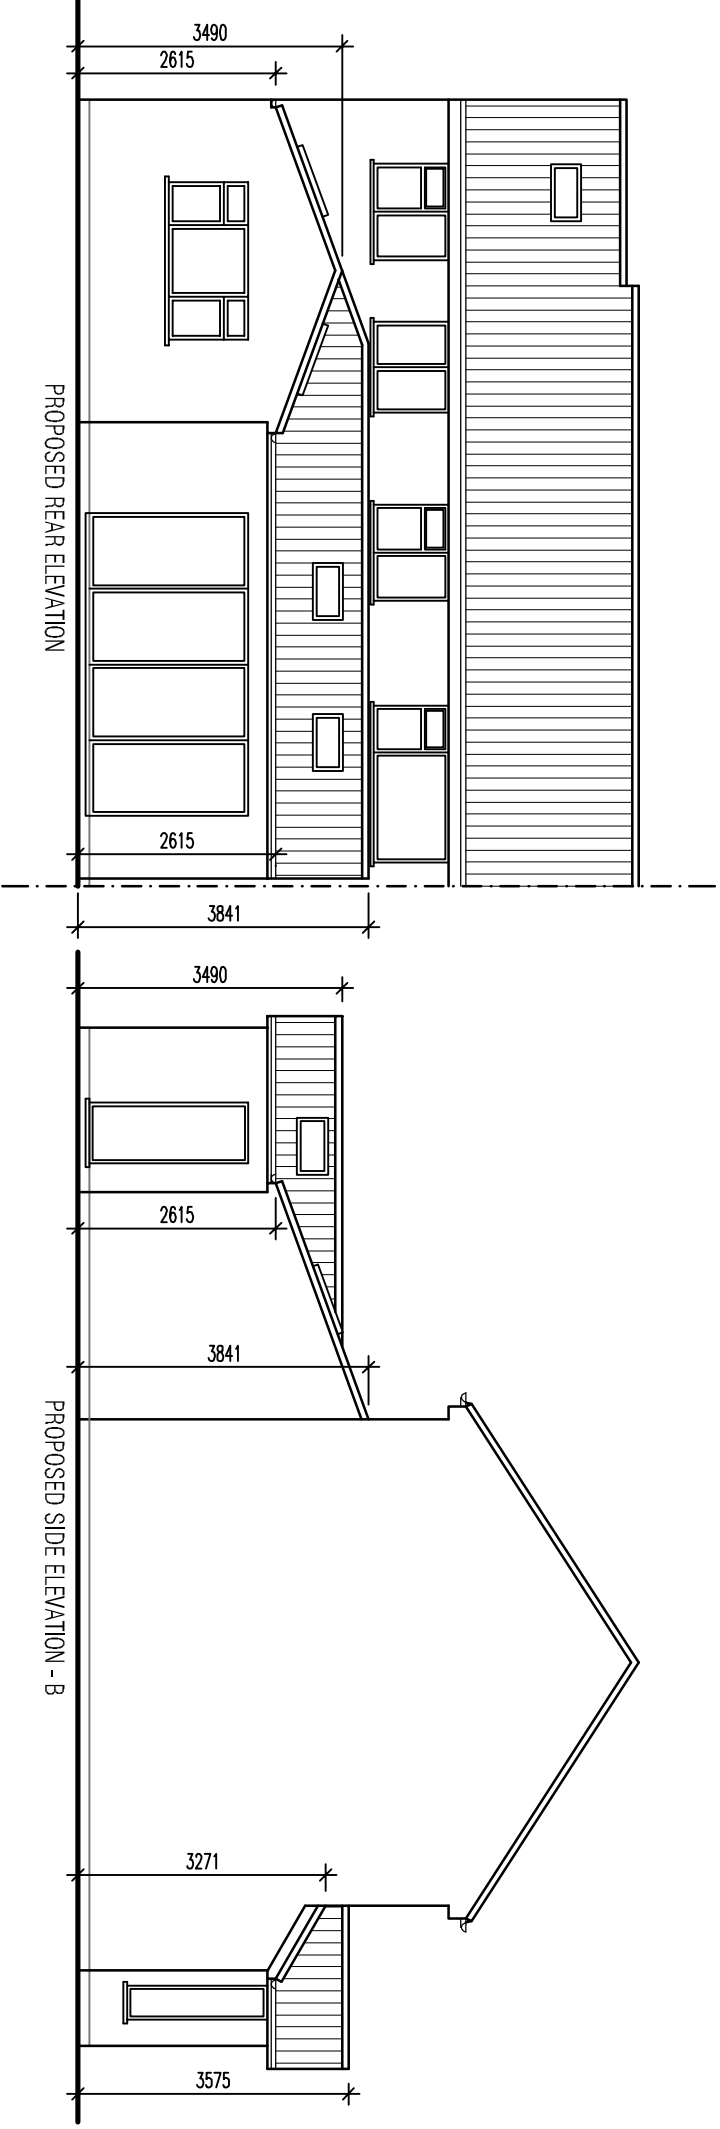



GENERAL NOTES
 Do not scale from this drawing.
 This drawing has been prepared solely
 for planning purpose only.

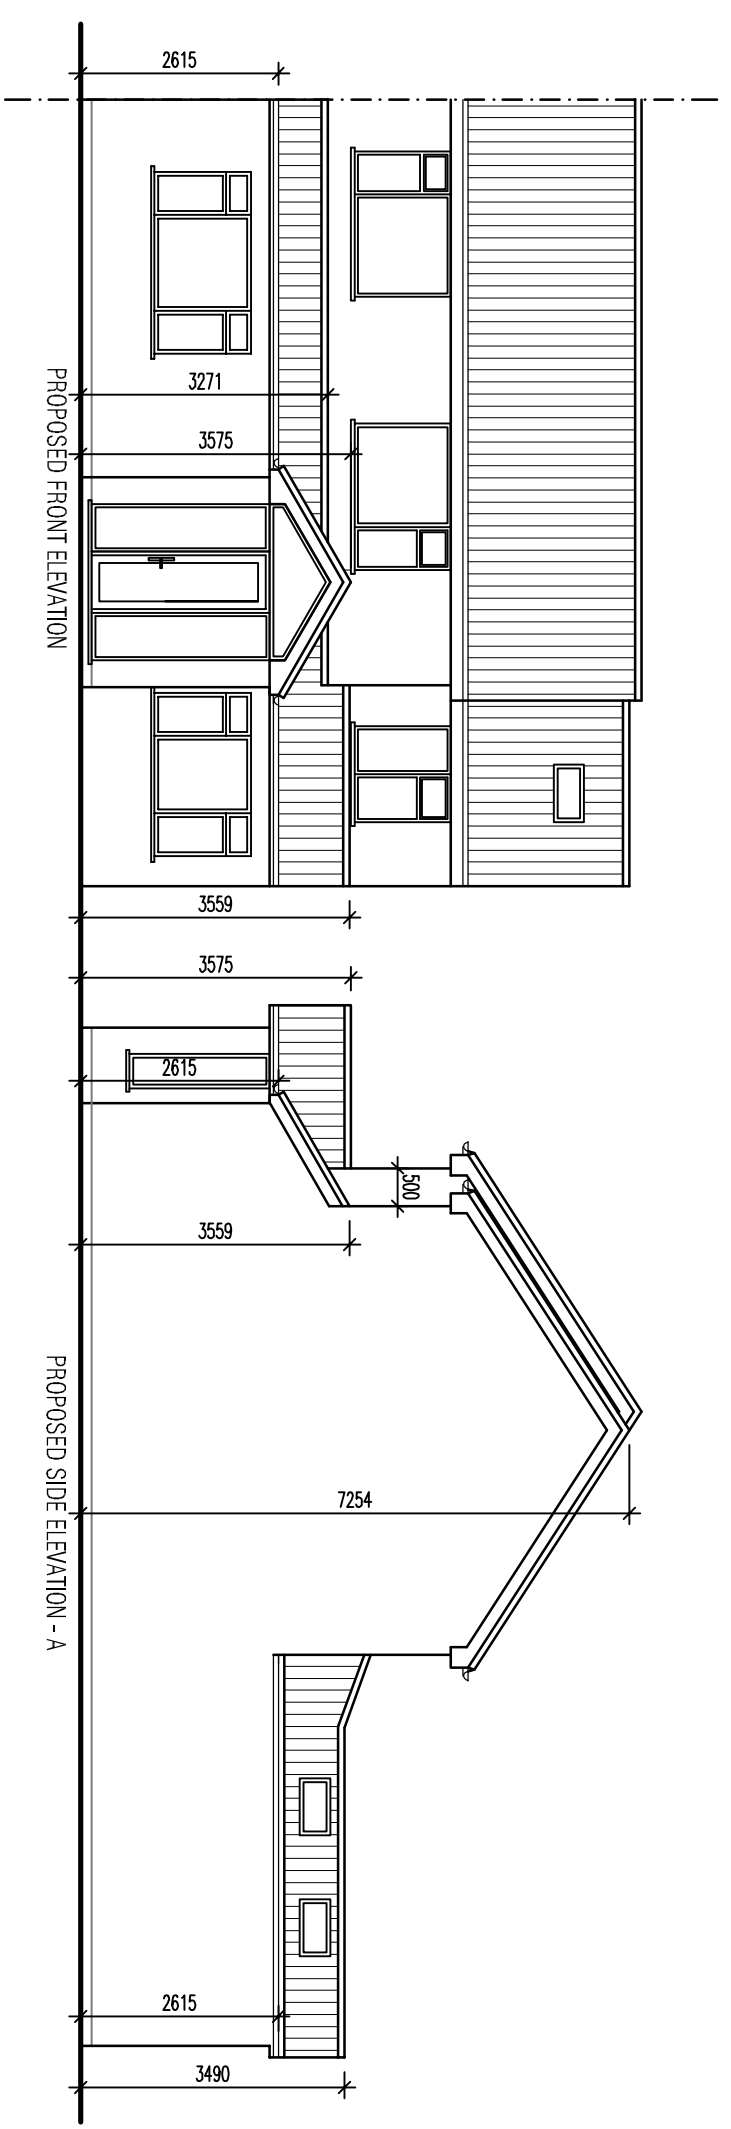

 <p> +447983399646 Architecture365 Ltd contact@architecture365.co.uk www.architecture365.co.uk 20 Lynnouth Road Leicester LE5 1NA Project 28 VANDYKE ROAD LE2 5UB </p>		
A	Planning Issue	02.01.2024
No.	Description	Date
Drawing Title PROPOSED ELEVATIONS		
Drawing No. PL 28 A201		Rev A
Scale @ A3		1:100