
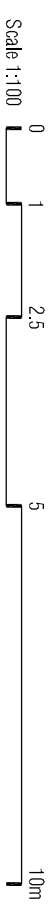
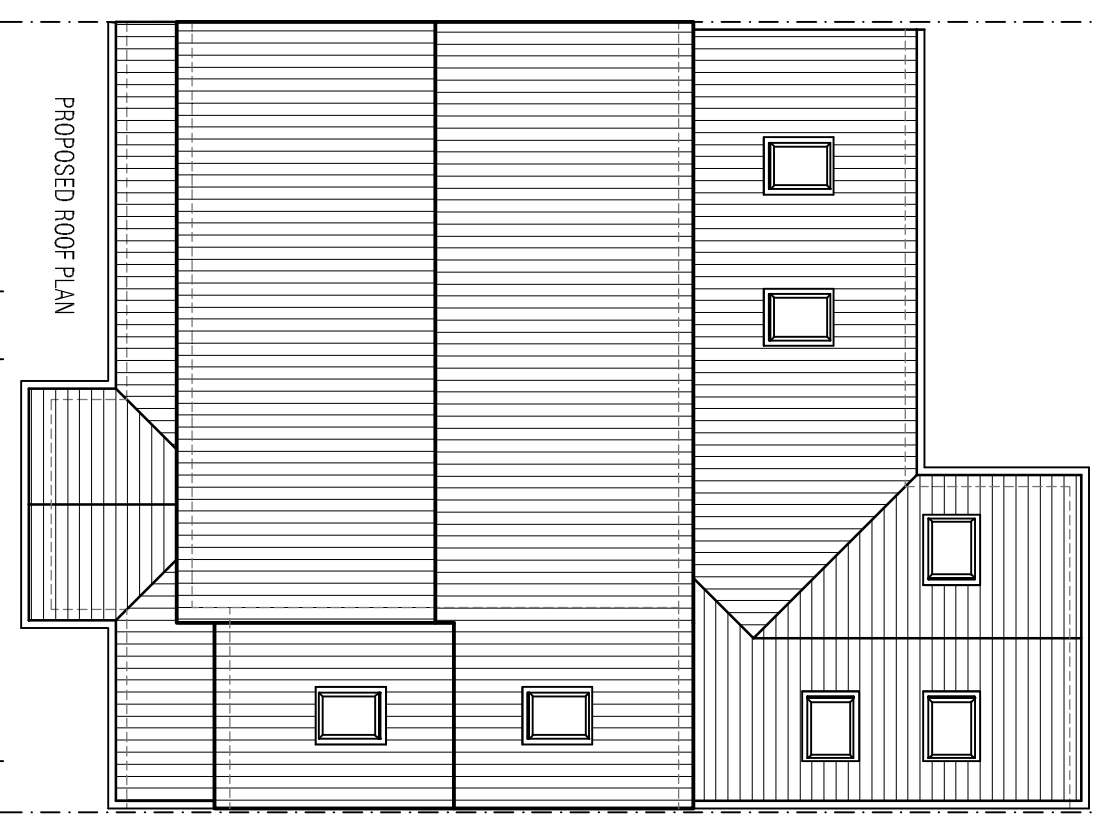


GENERAL NOTES
 Do not scale from this drawing.
 This drawing has been prepared solely
 for planning purpose only.

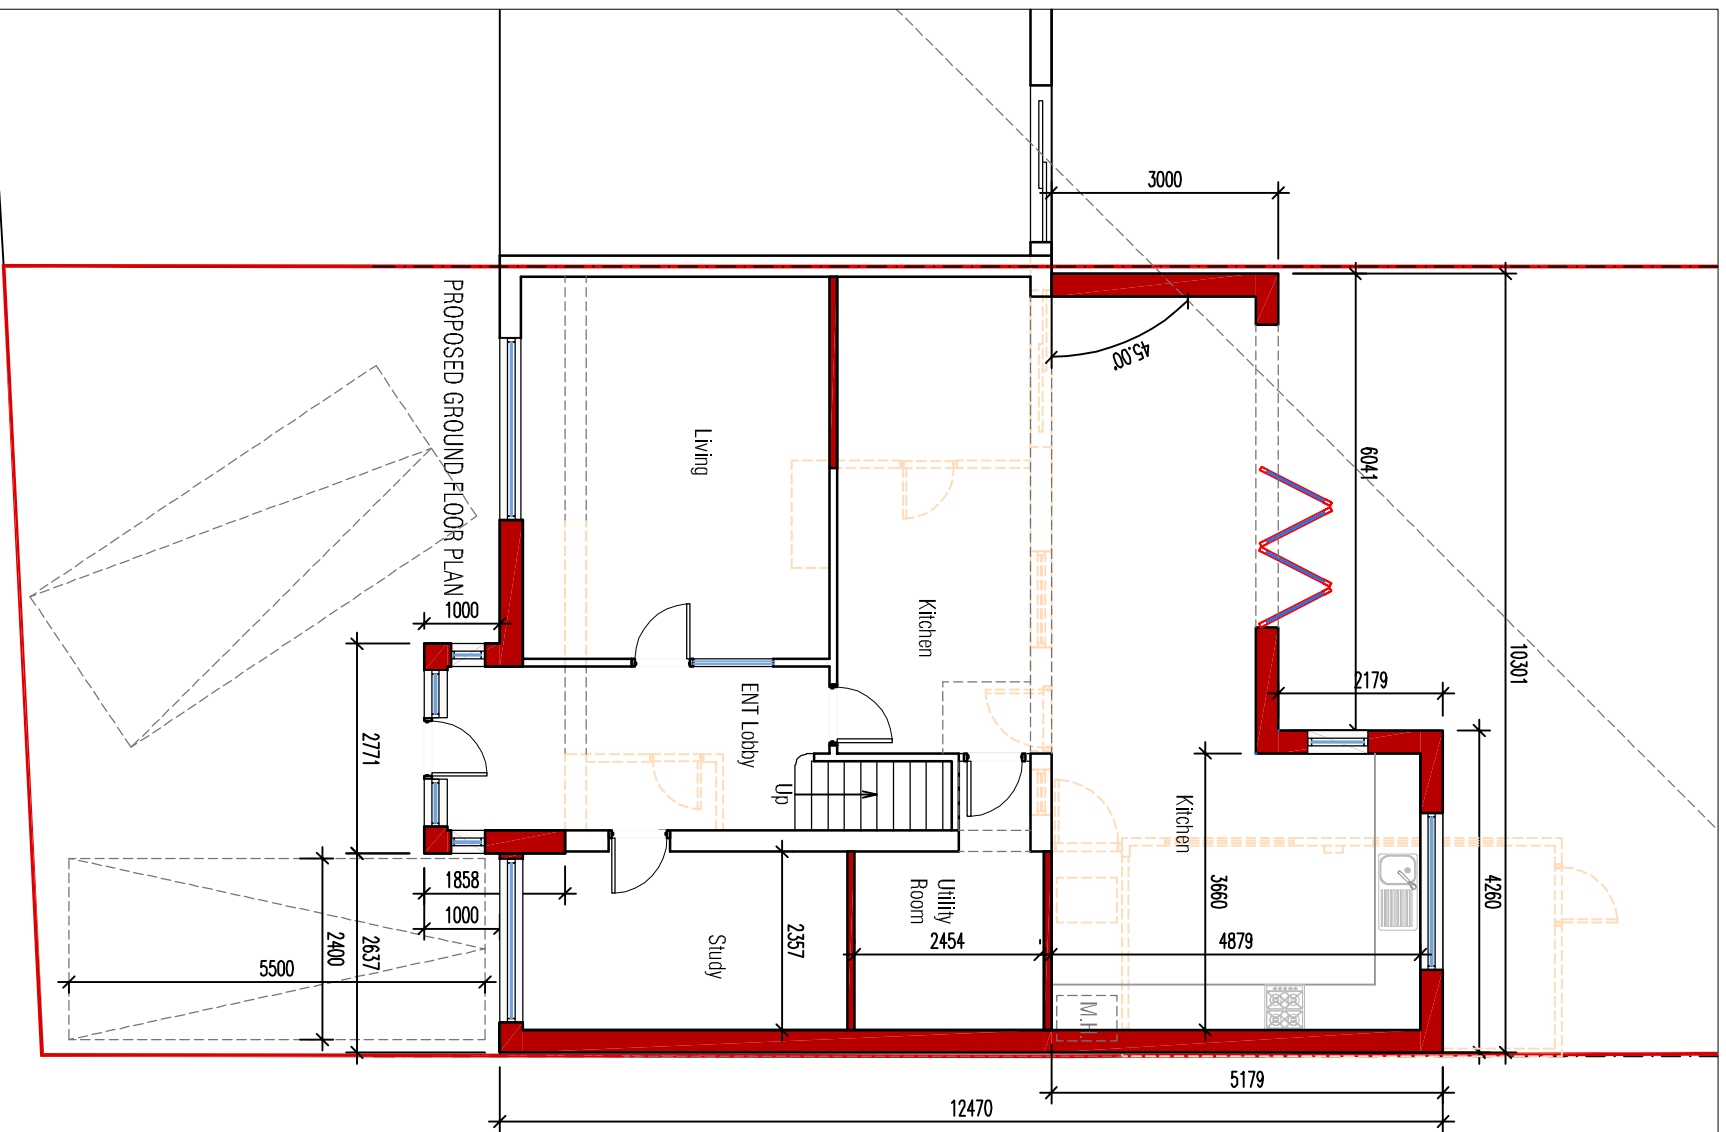

| No. | Description | Date |
|-----|----------------|------------|
| A | Planning Issue | 02.01.2024 |

architecture
365

+447983399646
 Architecture365 Ltd
 contact@architecture365.co.uk
 www.architecture365.co.uk
 20 Lynnmouth Road
 Leicester
 LE5 1NA

Project
 28 VANDYKE ROAD LE2 5UB

| Drawing Title | |
|----------------|-----|
| PROPOSED PLANS | |
| Drawing No. | Rev |
| PL28 A200 | C |
| Scale @ A3 | |
| 1:100 | |