
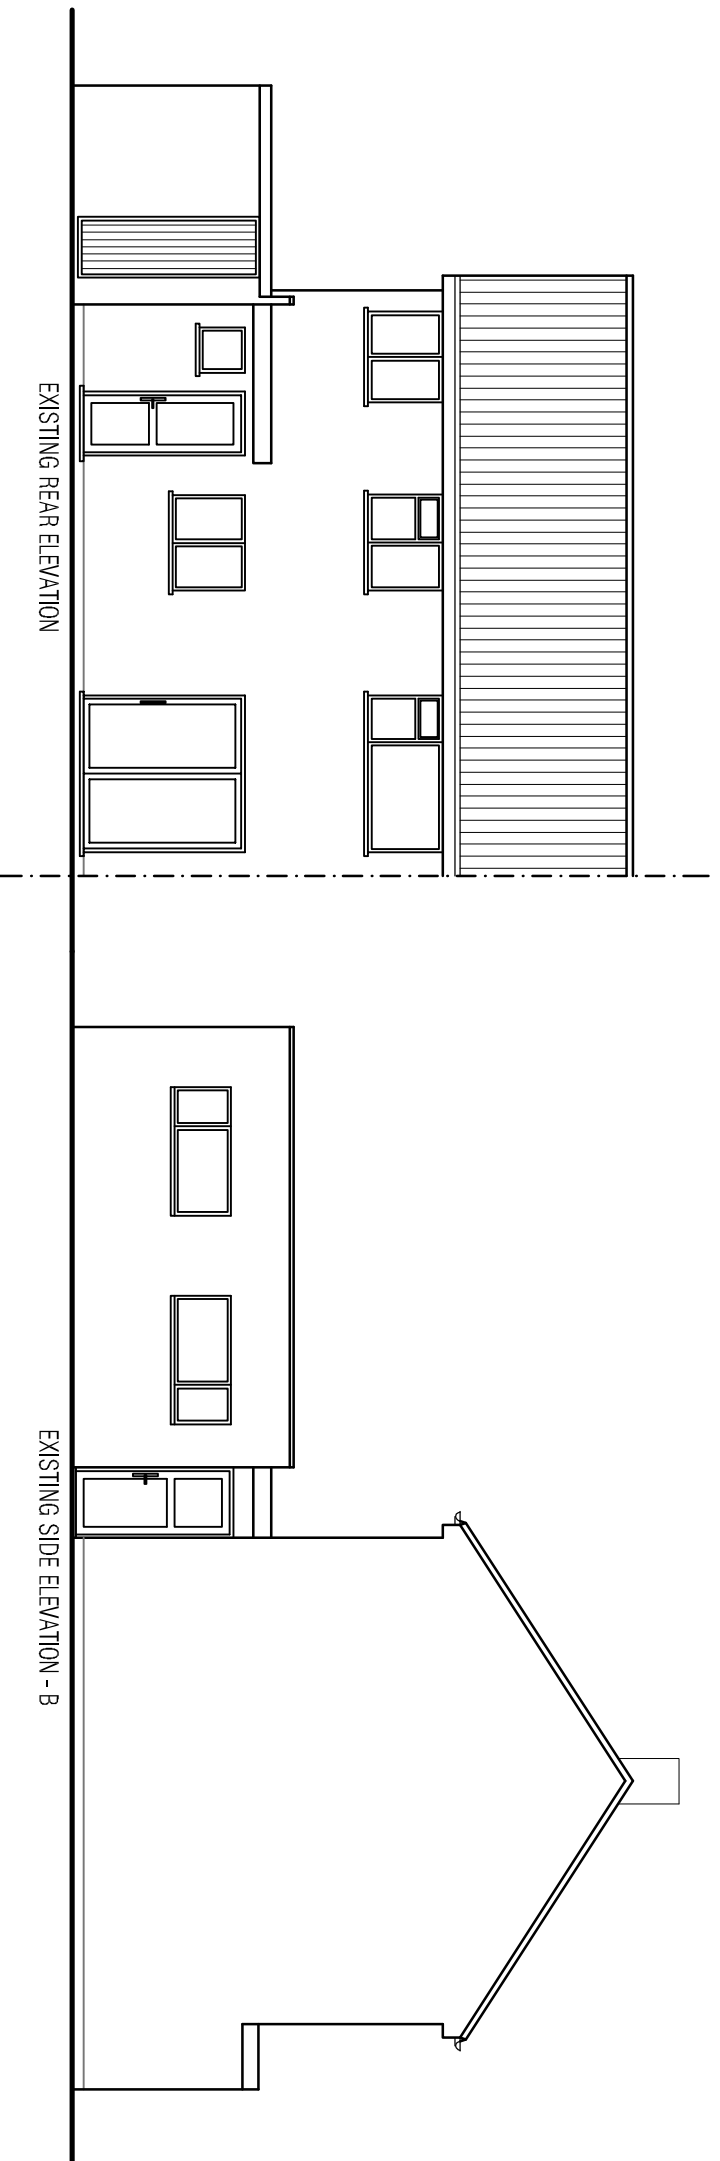



**GENERAL NOTES**  
 Do not scale from this drawing.  
 This drawing has been prepared solely  
 for planning purpose only.

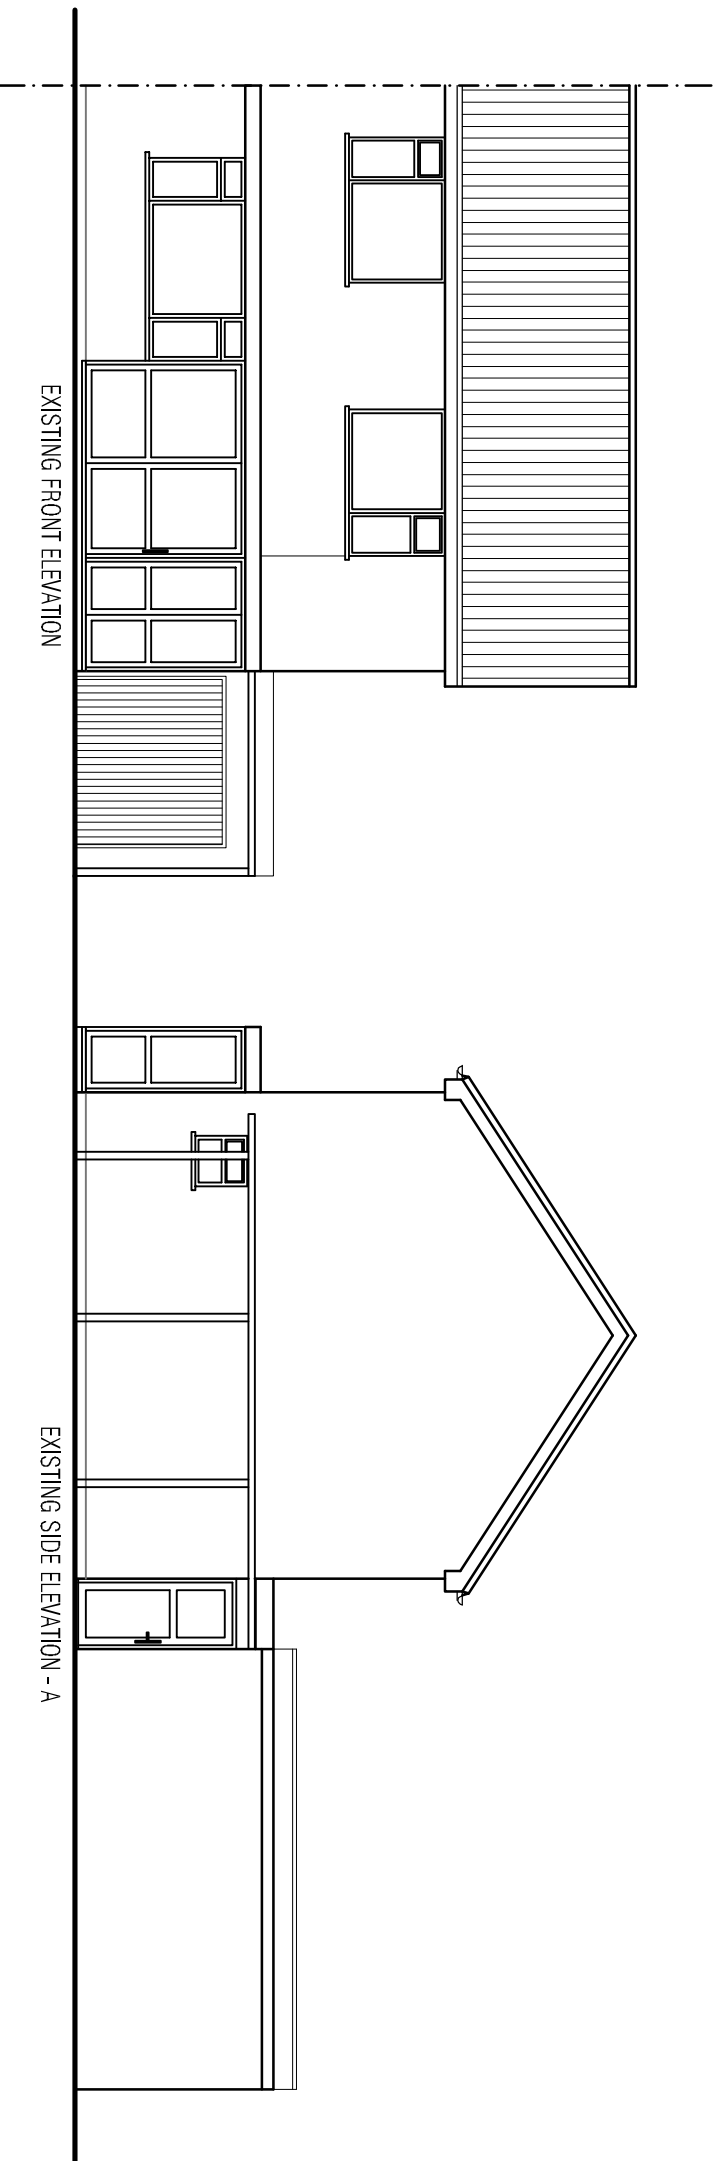

A	Planning Issue	02.01.2024
No.	Description	Date
		
+447983399646 Architecture365 Ltd contact@architecture365.co.uk www.architecture365.co.uk 20 Lymnouth Road Leicester LE5 1NA		
<b>Project</b> 28 VANDYKE ROAD LE2 5UB		
<b>Drawing Title</b> EXISTING ELEVATIONS		
<b>Drawing No.</b> PL 28 A101		<b>Rev</b> A
<b>Scale @ A3</b>		1:100