


BLOCK PLAN
Scale 1:500

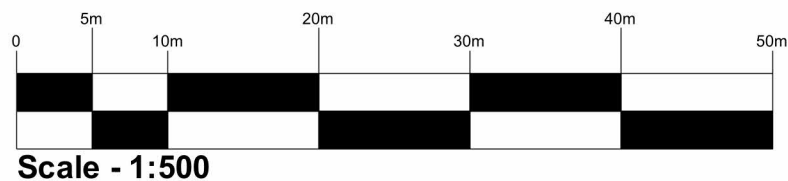

Scale - 1:500

PLANNING STATEMENT


Grooming of dogs shall be done on appointment basis only with only one dog present at each time. Owners shall drop dog off and return at the scheduled time to collect dog.

Parking shall be on the existing driveway with clients walking down the side of the dwelling and entering the premises at the rear.

All cutting shall be done in the premises with one member of staff who lives at 168 Barrs Road



OS MAP
Scale 1:1250

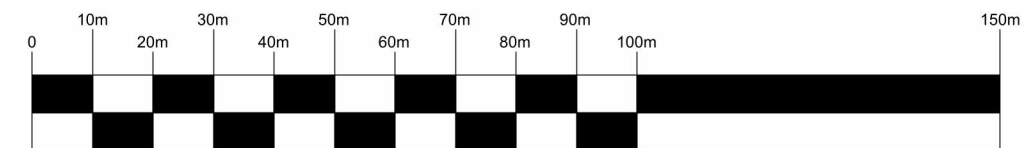

Scale - 1:1250



Rev	Date	Comments	Rev	Ch

Project Address

168 BARRS ROAD, CARDELY HEATH, B64 7EX

Drawing Title

EXISTING PLAN

Client Name/Organisation



Scales

1:50 @ A3

Drawing Number

1745 - 01

Original Paper Size

A3 Landscape