


48 LEWIS STREET DY4 7ED

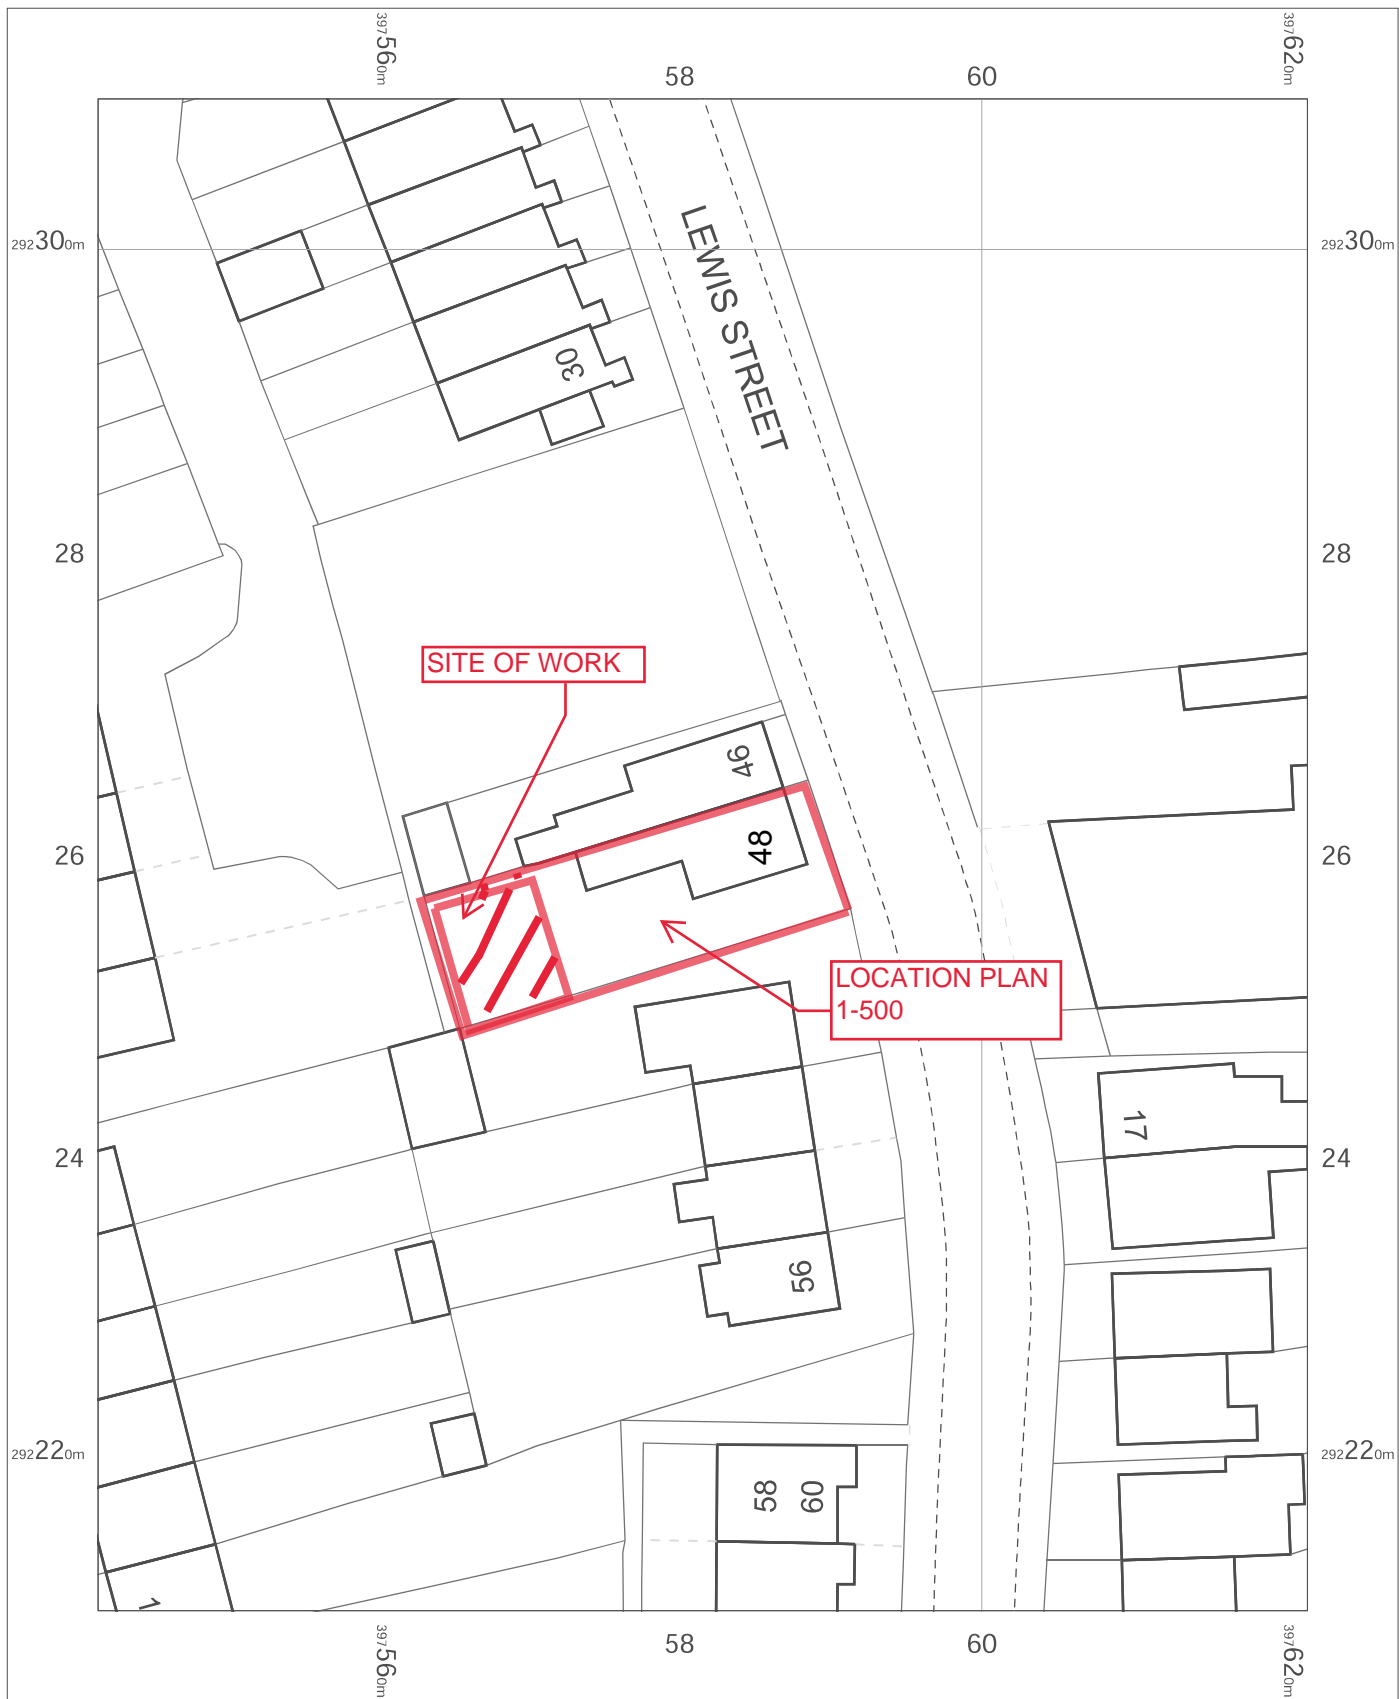

OS MasterMap 1250/2500/10000 scale  
Thursday, December 28, 2023, ID: CM-01142118  
[www.centremapslive.co.uk](http://www.centremapslive.co.uk)

1:500 scale print at A4, Centre: 397582 E, 292260 N

©Crown Copyright Ordnance Survey. Licence no.  
AC0000849896



FOR A BETTER POINT OF VIEW