

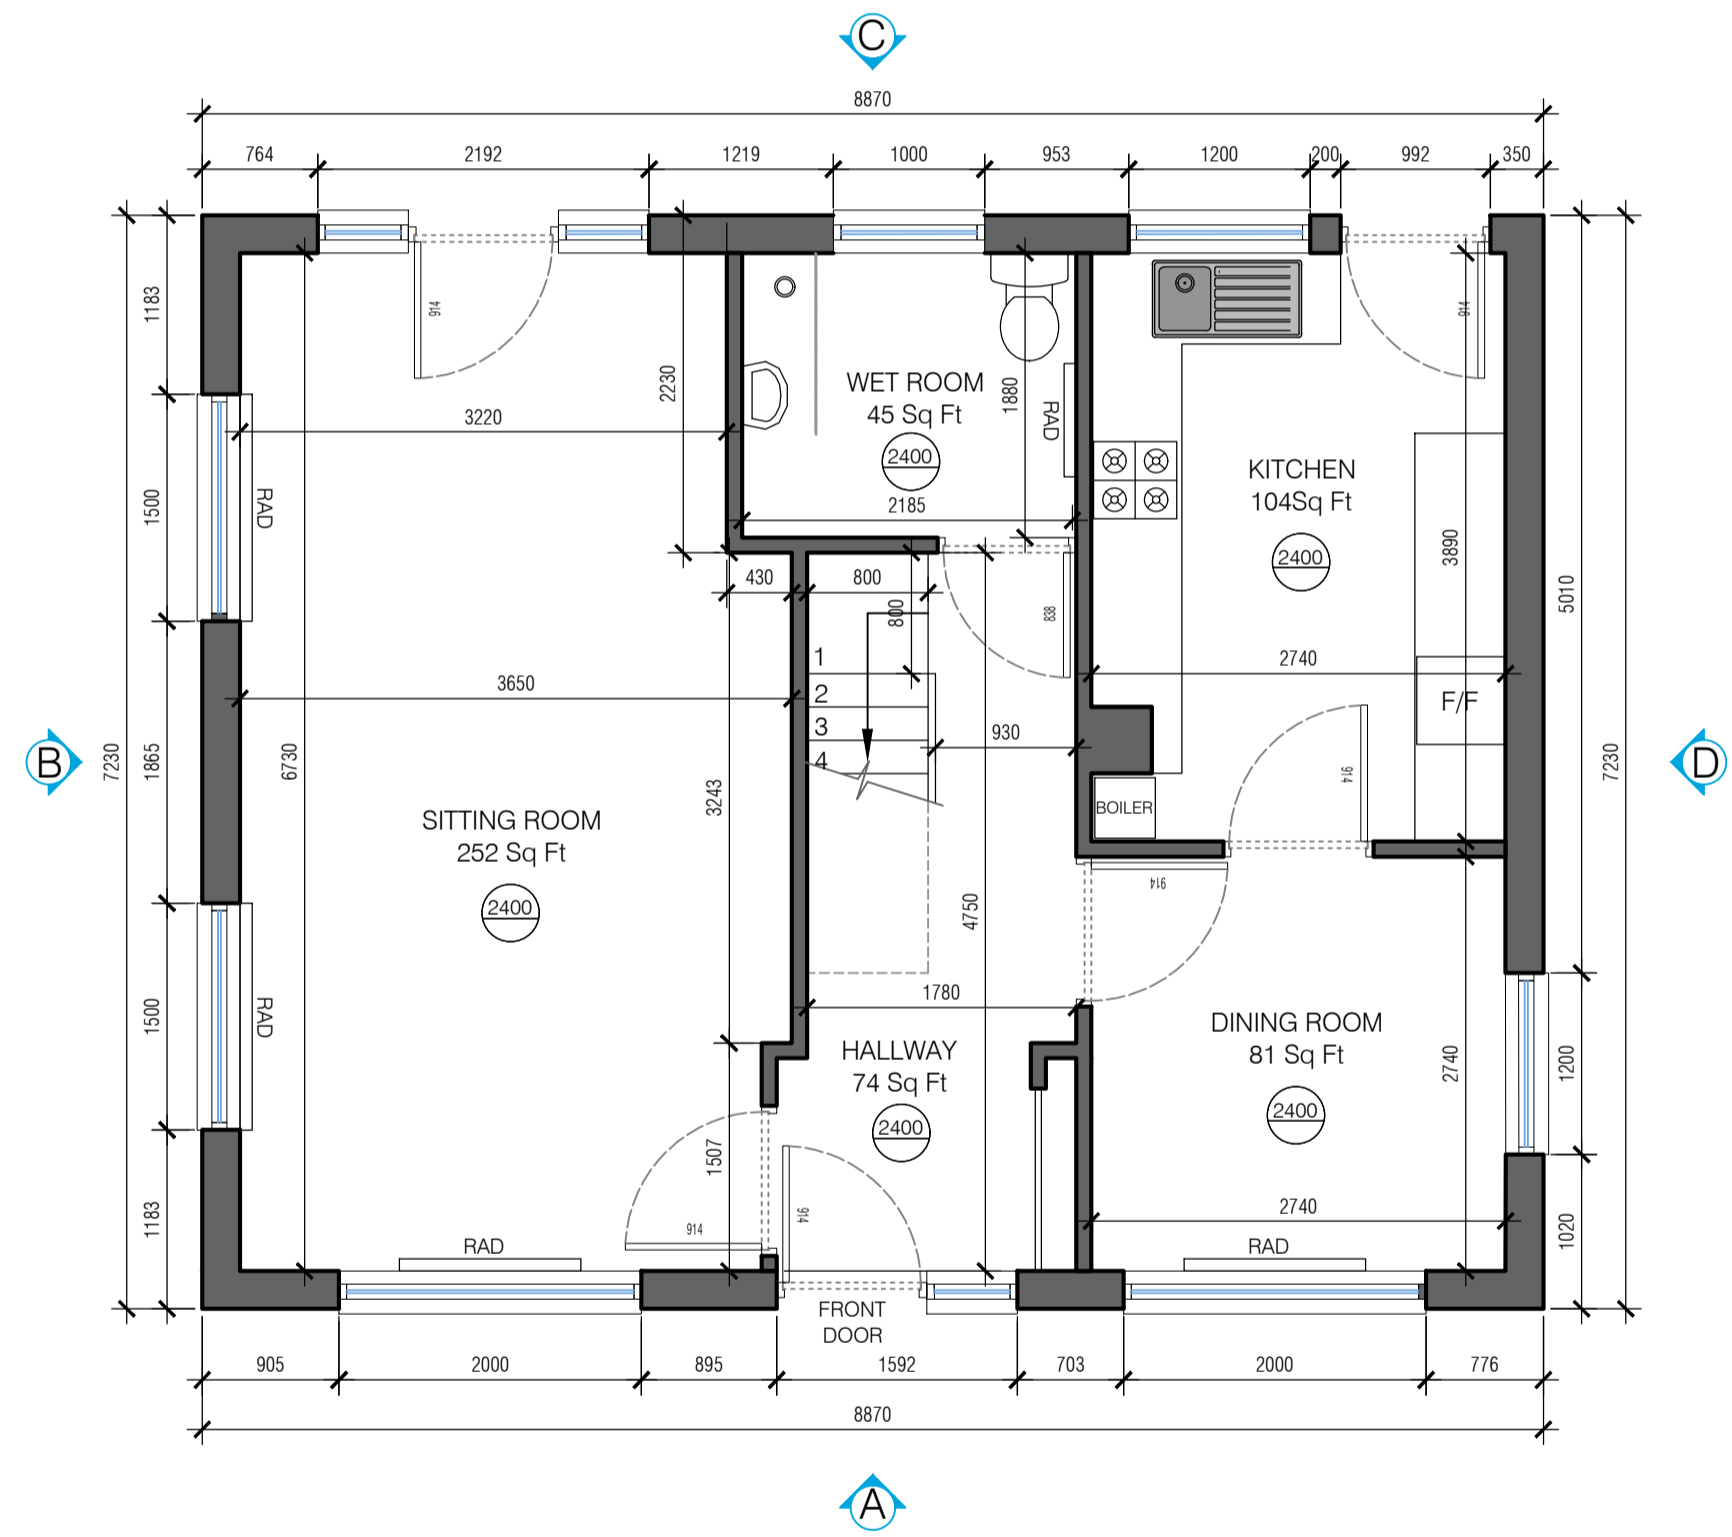
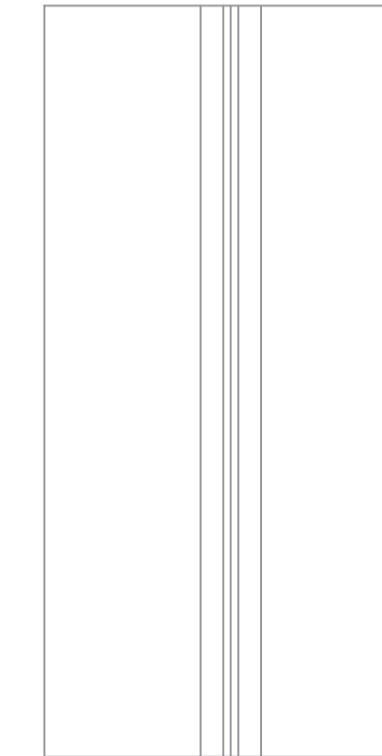
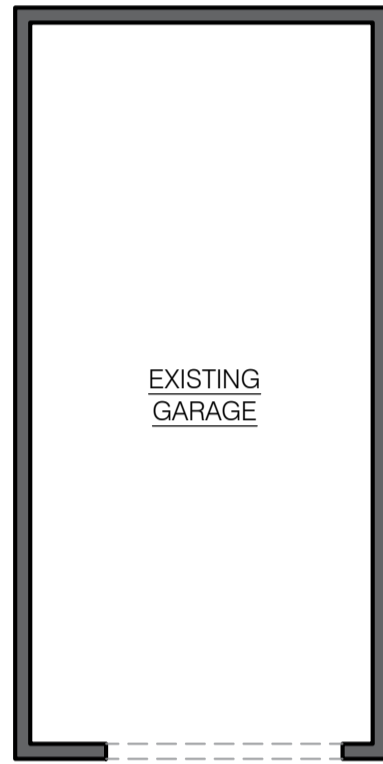




NOTES

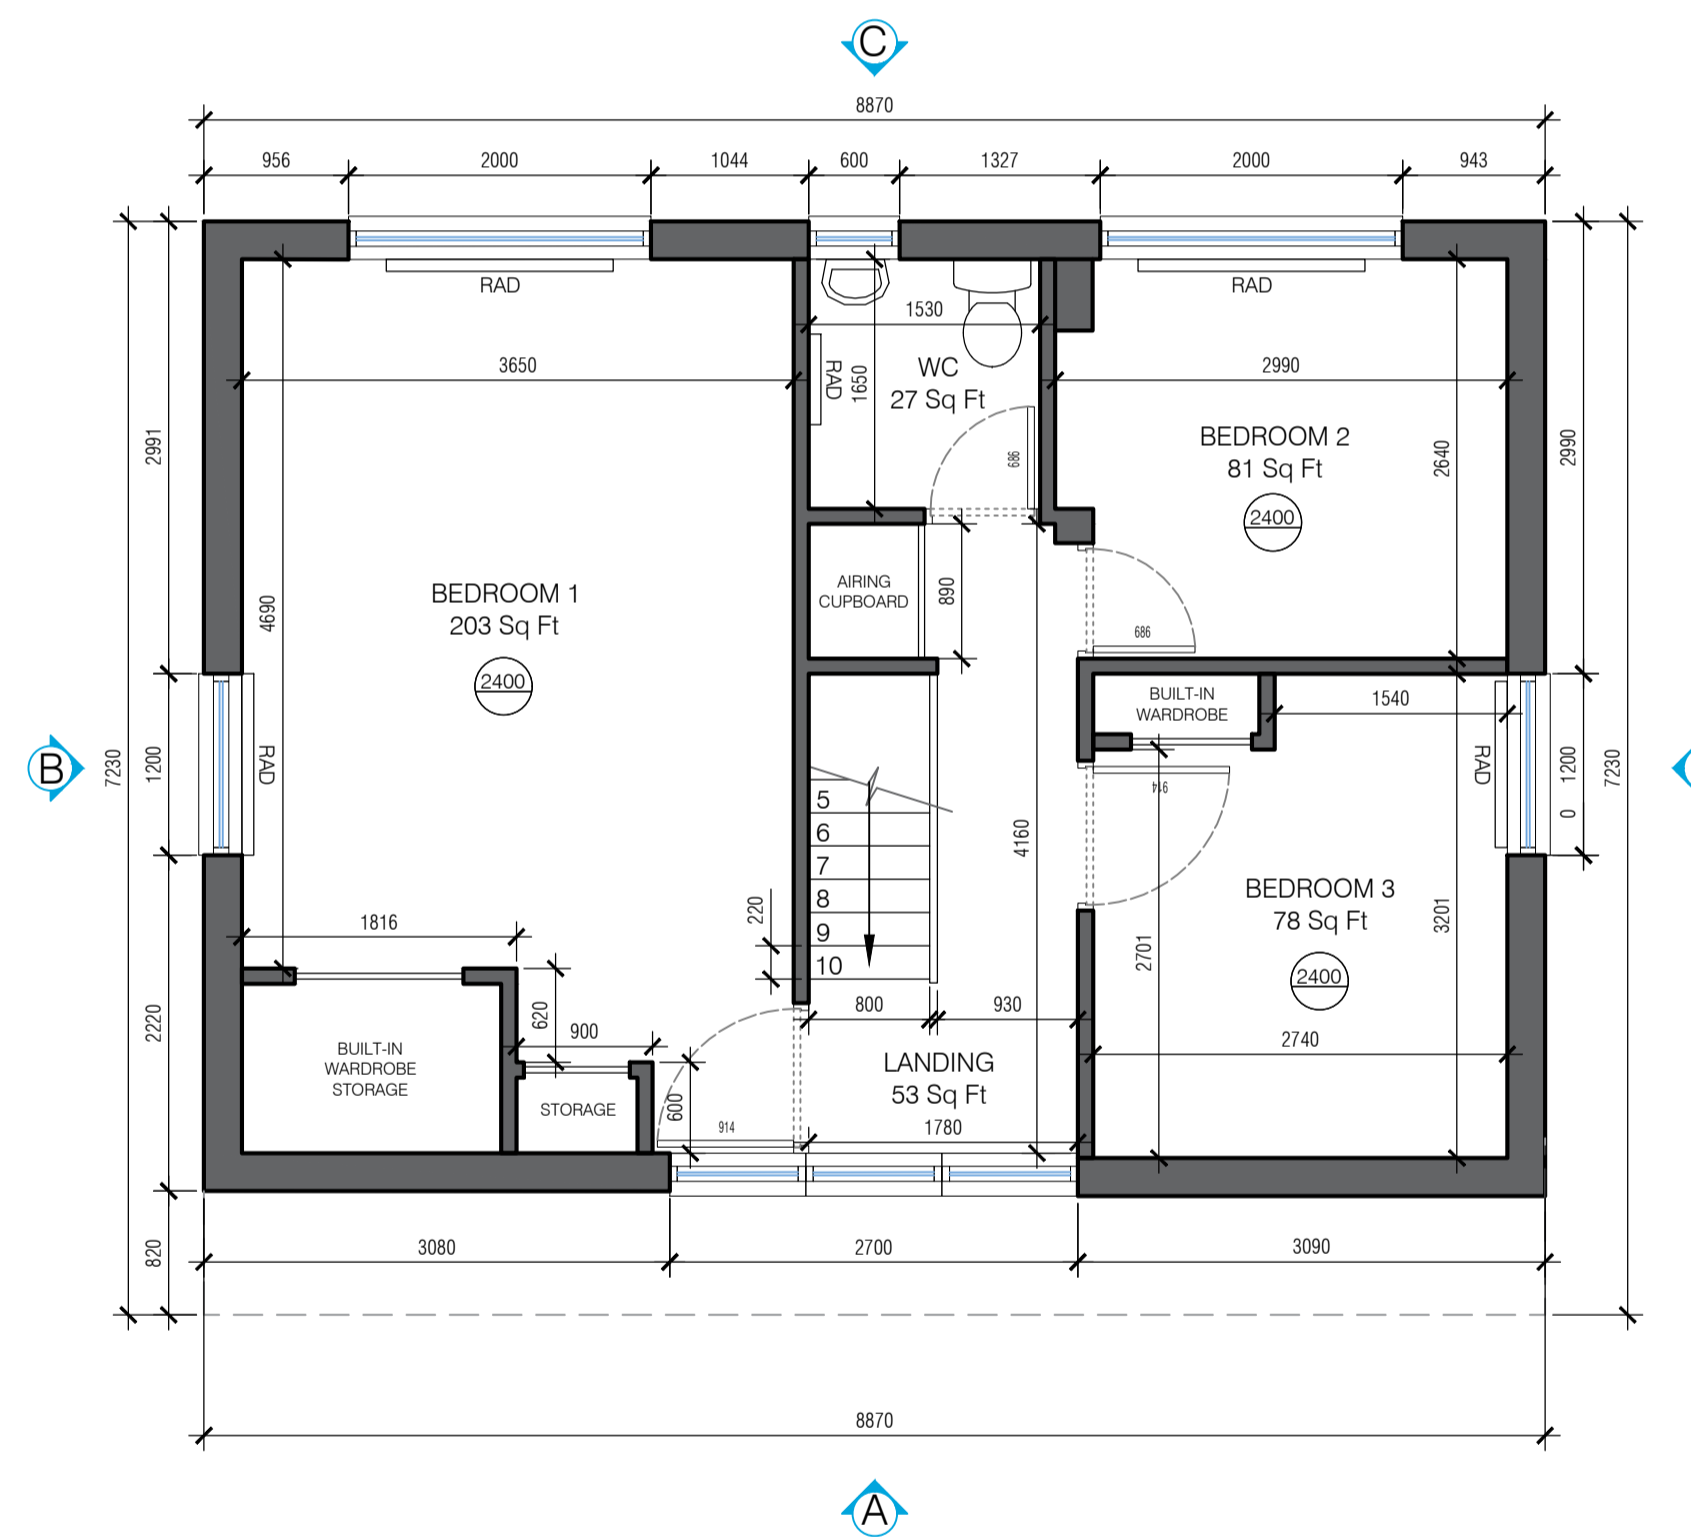

GROUND FLOOR
SCALE - 1:50

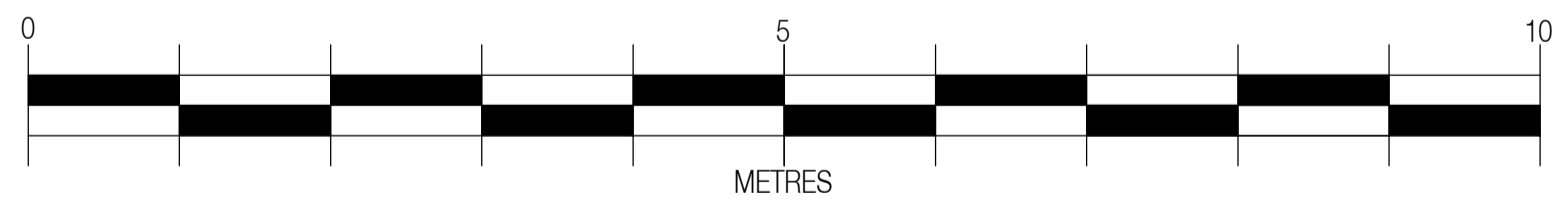

FIRST FLOOR
SCALE - 1:50

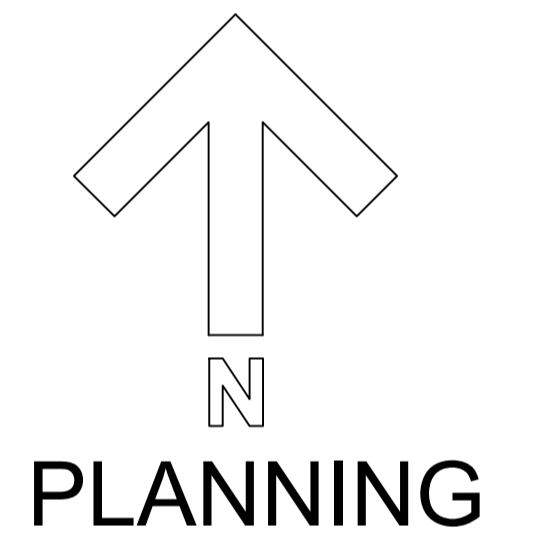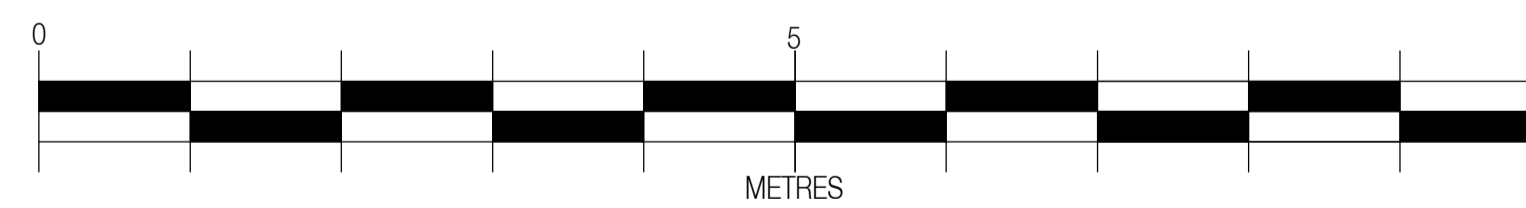

00	01.11.23	INITIAL ISSUE	ADB
REV.	DATE	PURPOSE	DRAWN
CLIENT		LAURA STEWART	
PROJECT		57 MALTINGS GARTH, THURSTON	
TITLE		EXISTING GROUND AND FIRST FLOOR GA PLAN	
REVISION	DWG No.	ADC035/001	SCALE
00	DATE	DRAWN	CHECKED
	01.11.23	ADB	ADC



ADC CONSULTING

The Cabinet Makers House
42 High Street
Lavenham
Suffolk
CO10 9PY

Tel: 07990 914998