

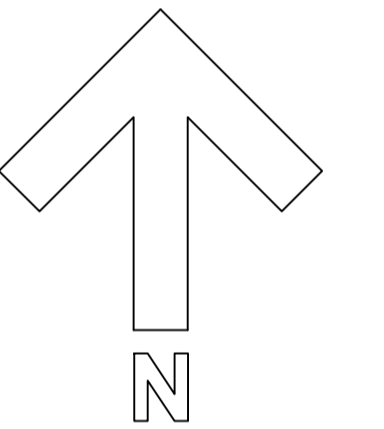
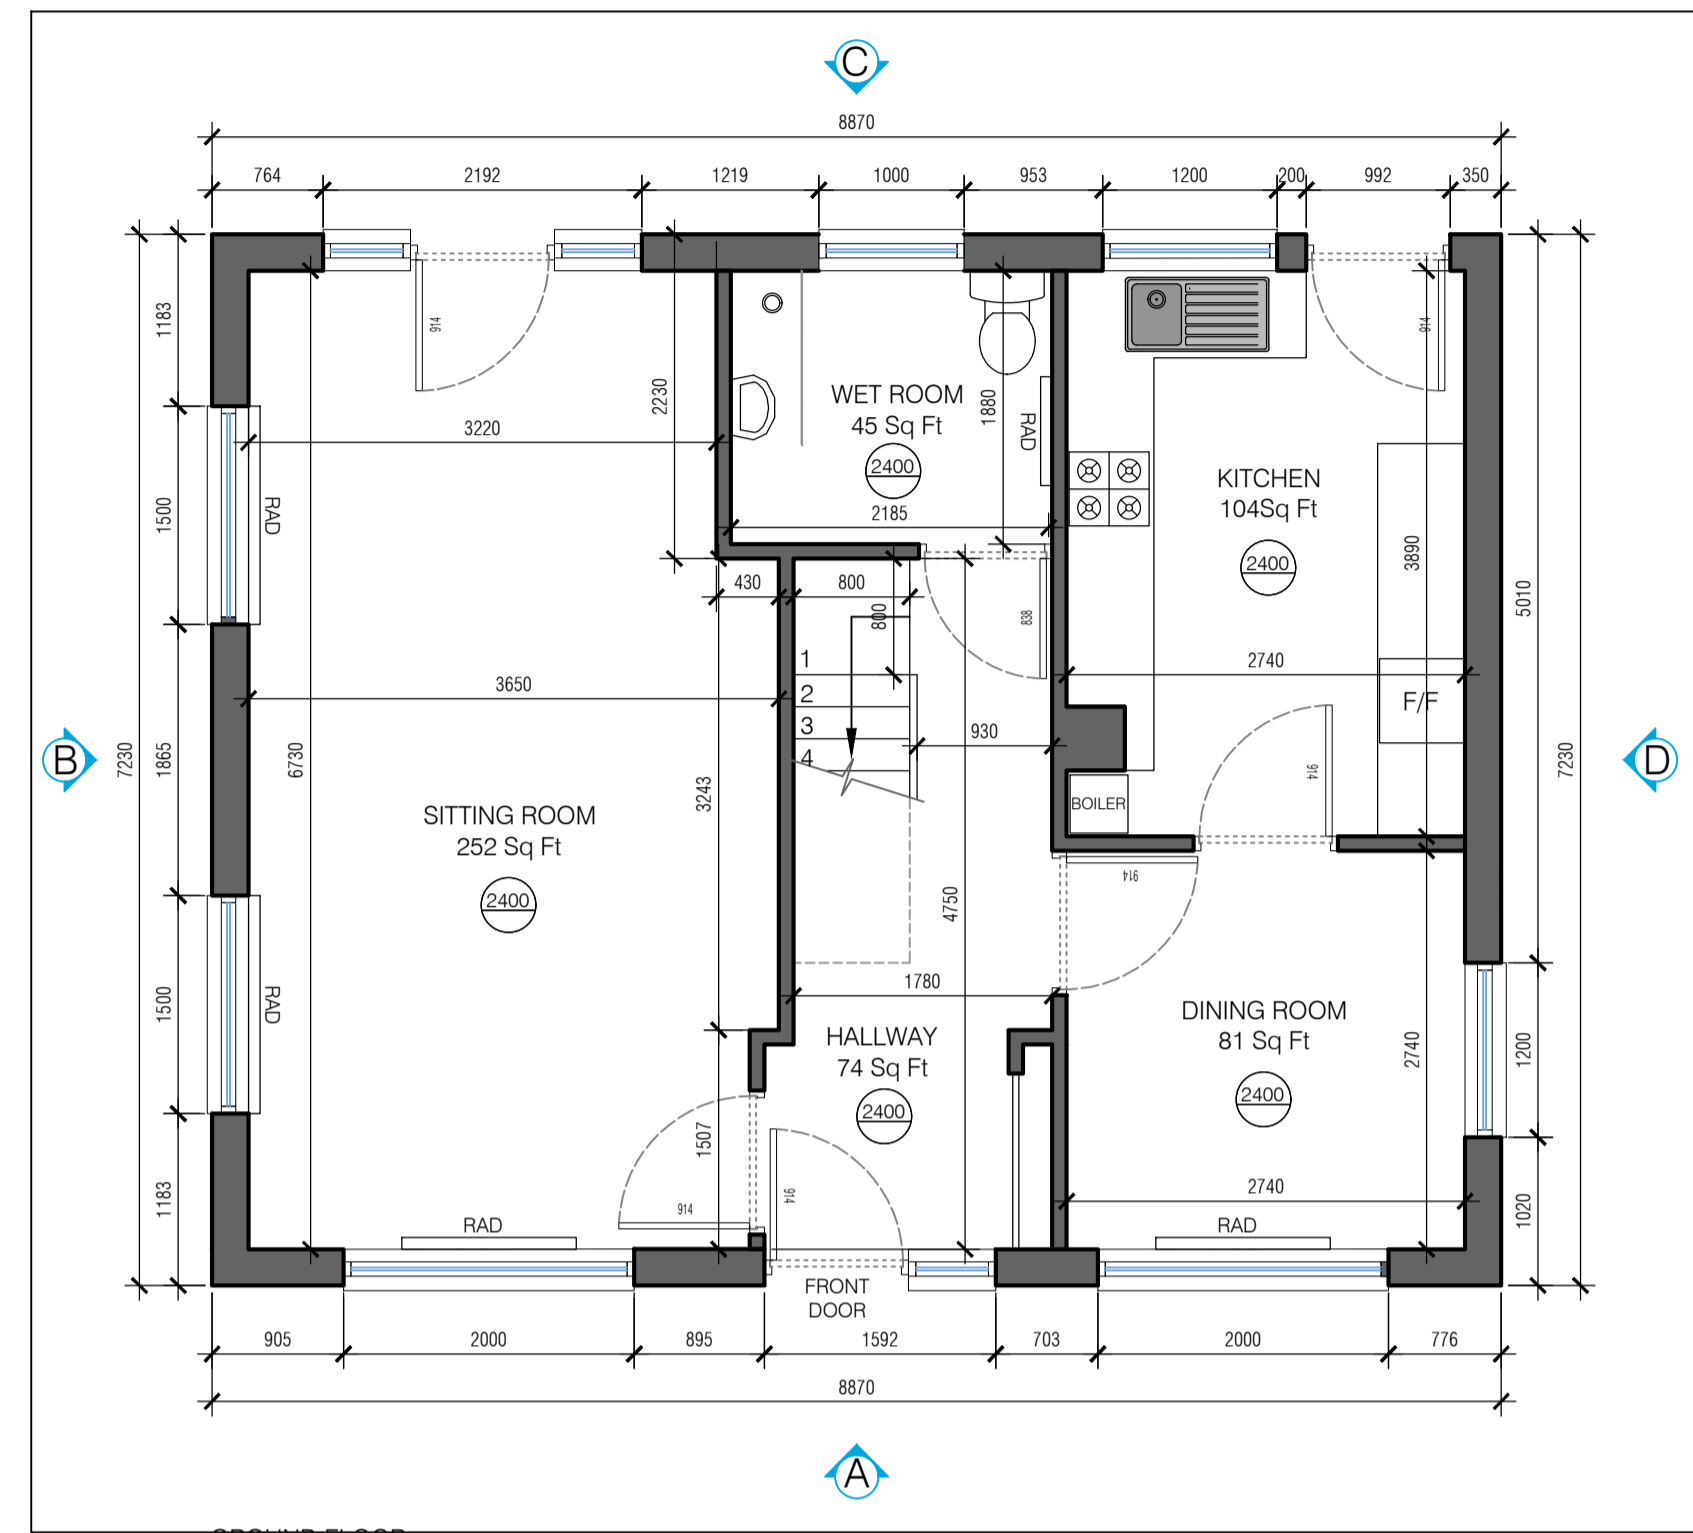
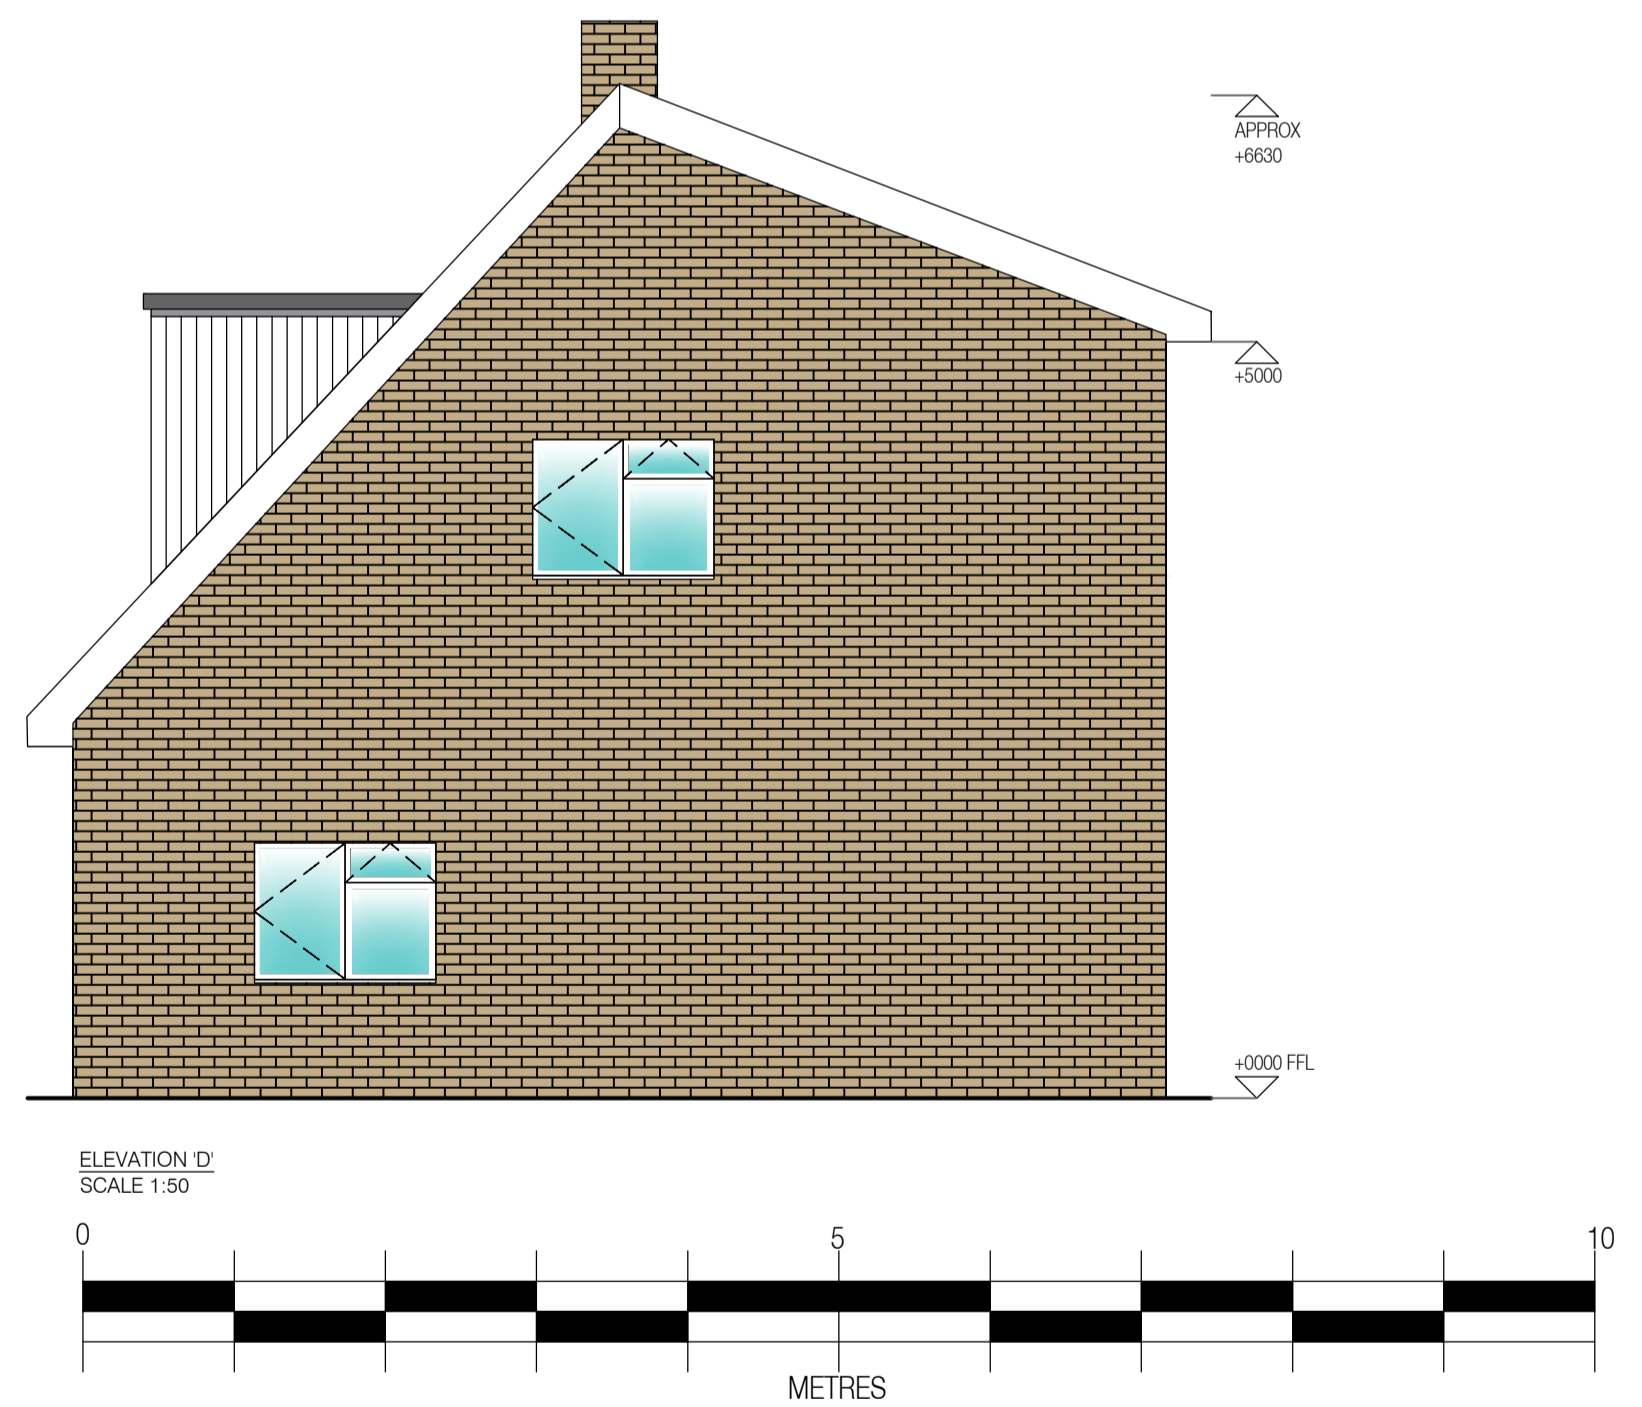
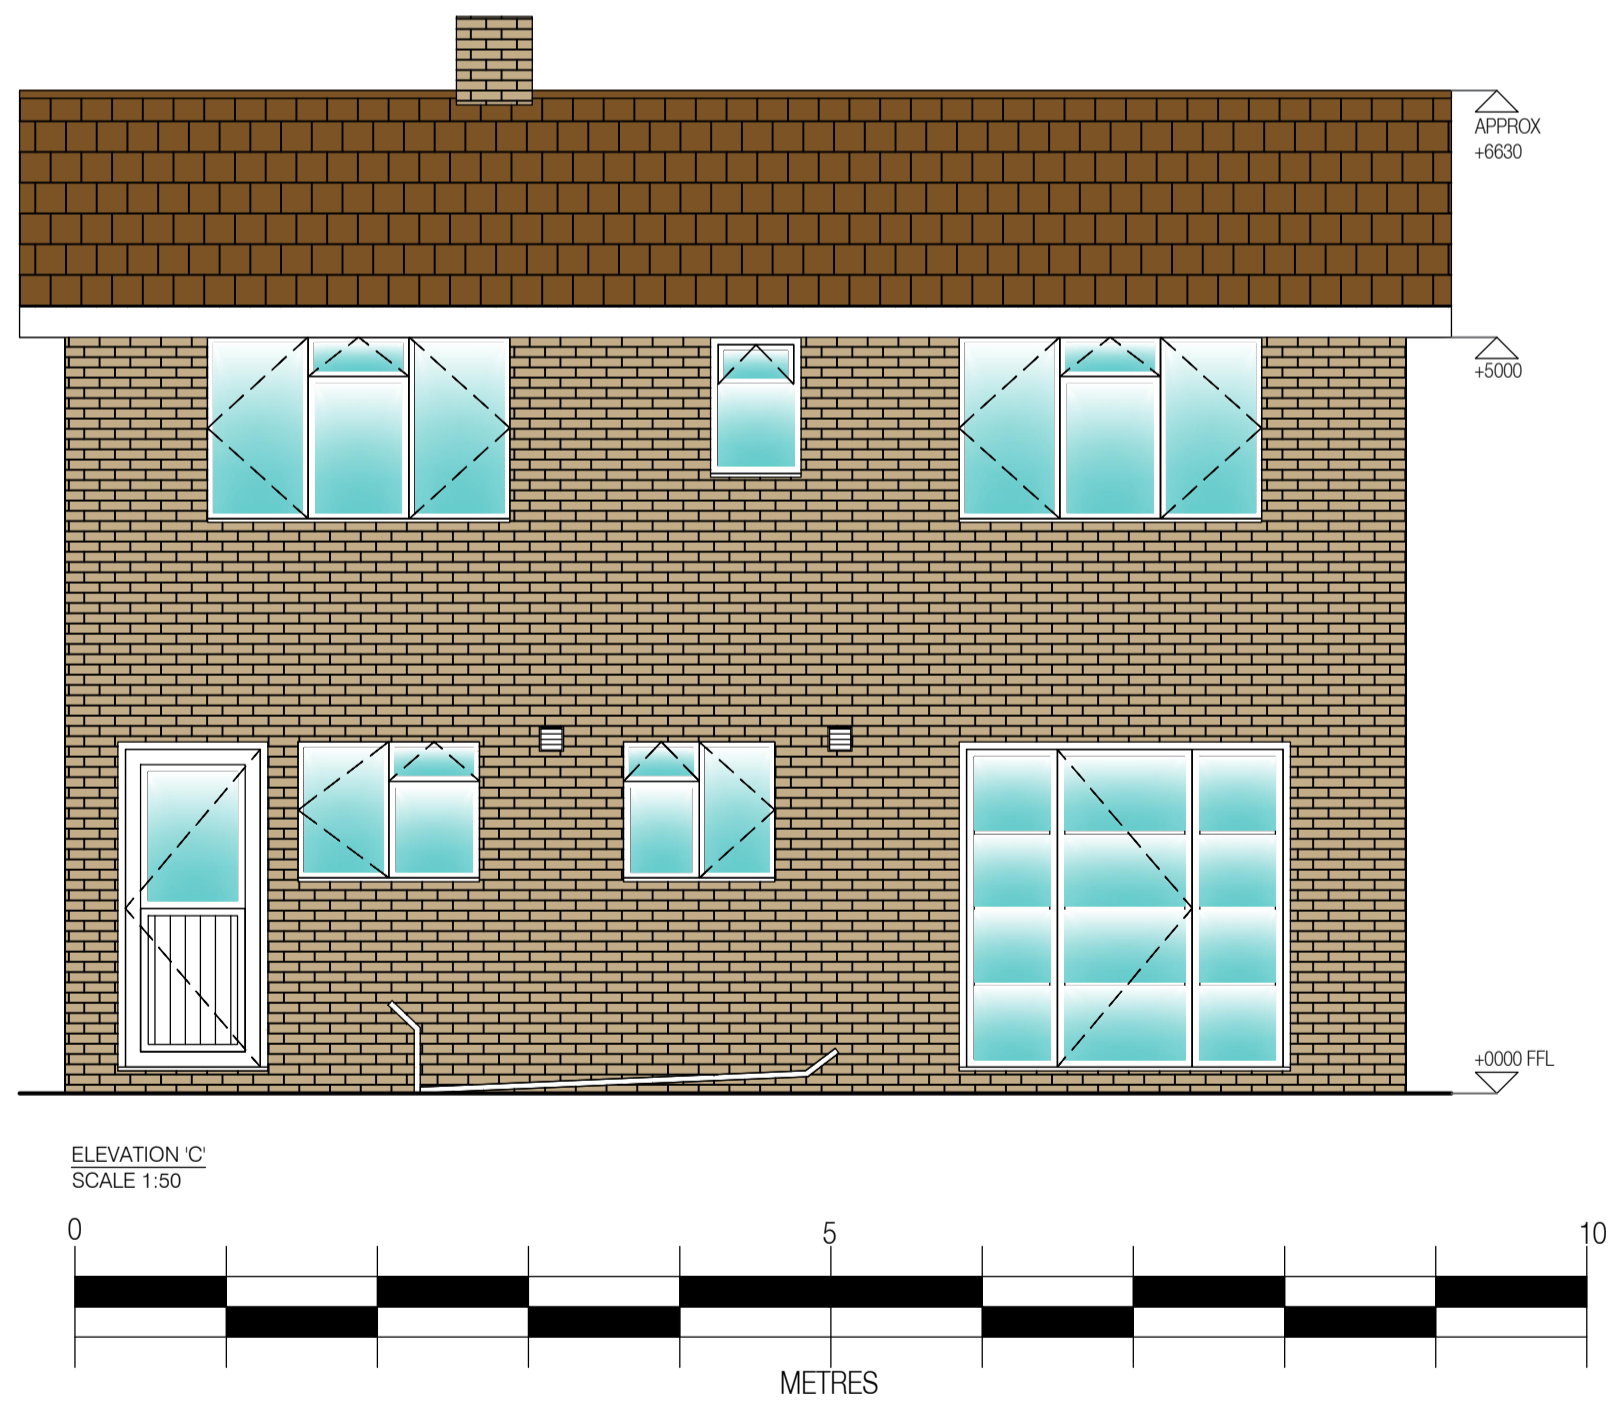


NOTES

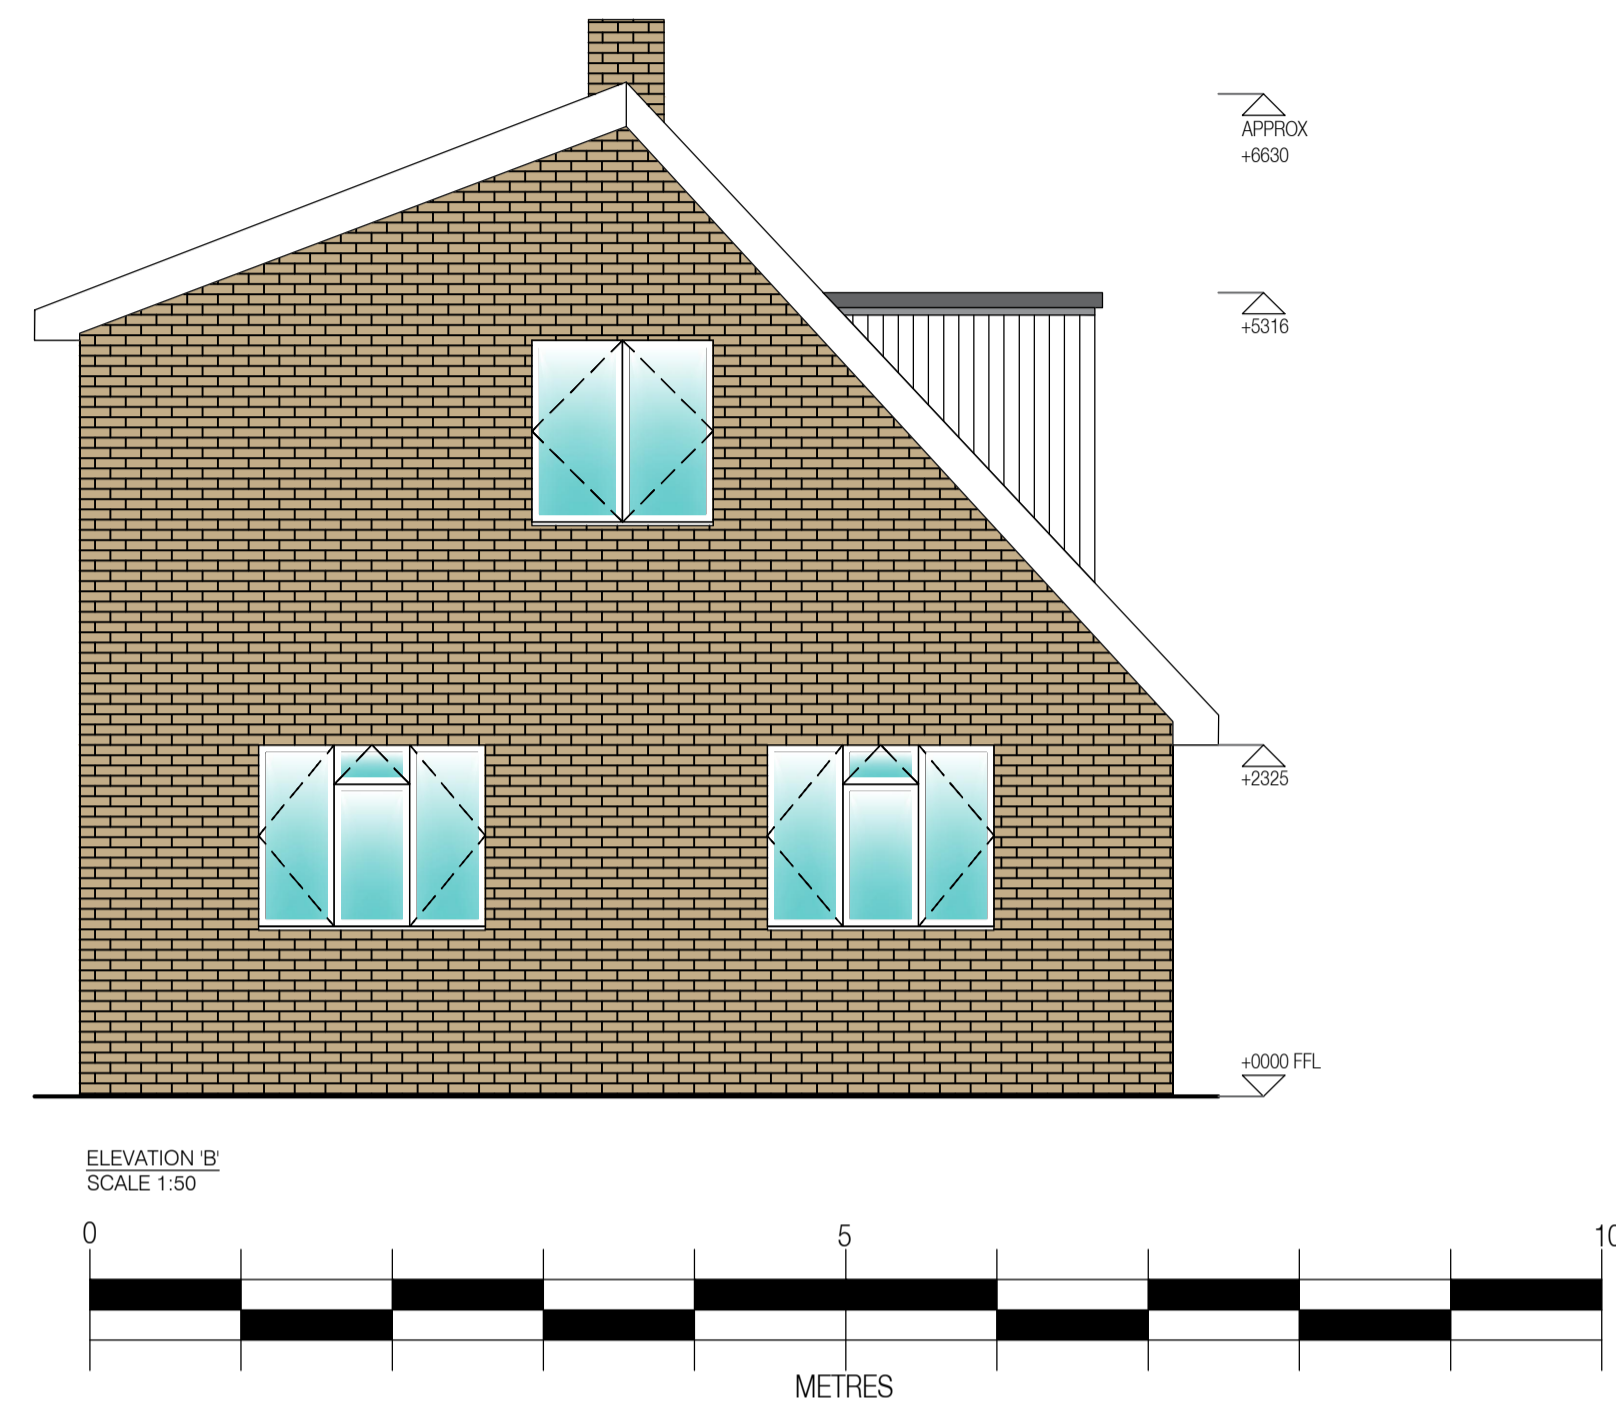

PLANNING

00	01.11.23	INITIAL ISSUE	ADB
REV.	DATE	PURPOSE	DRAWN
CLIENT LAURA STEWART			
PROJECT 57 MALTINGS GARTH, THURSTON			
TITLE EXISTING ELEVATIONS			
REVISION	DWG No.	ADC035/003	SCALE 1:50@ A1
00	DATE	DRAWN ADB	CHECKED ADC

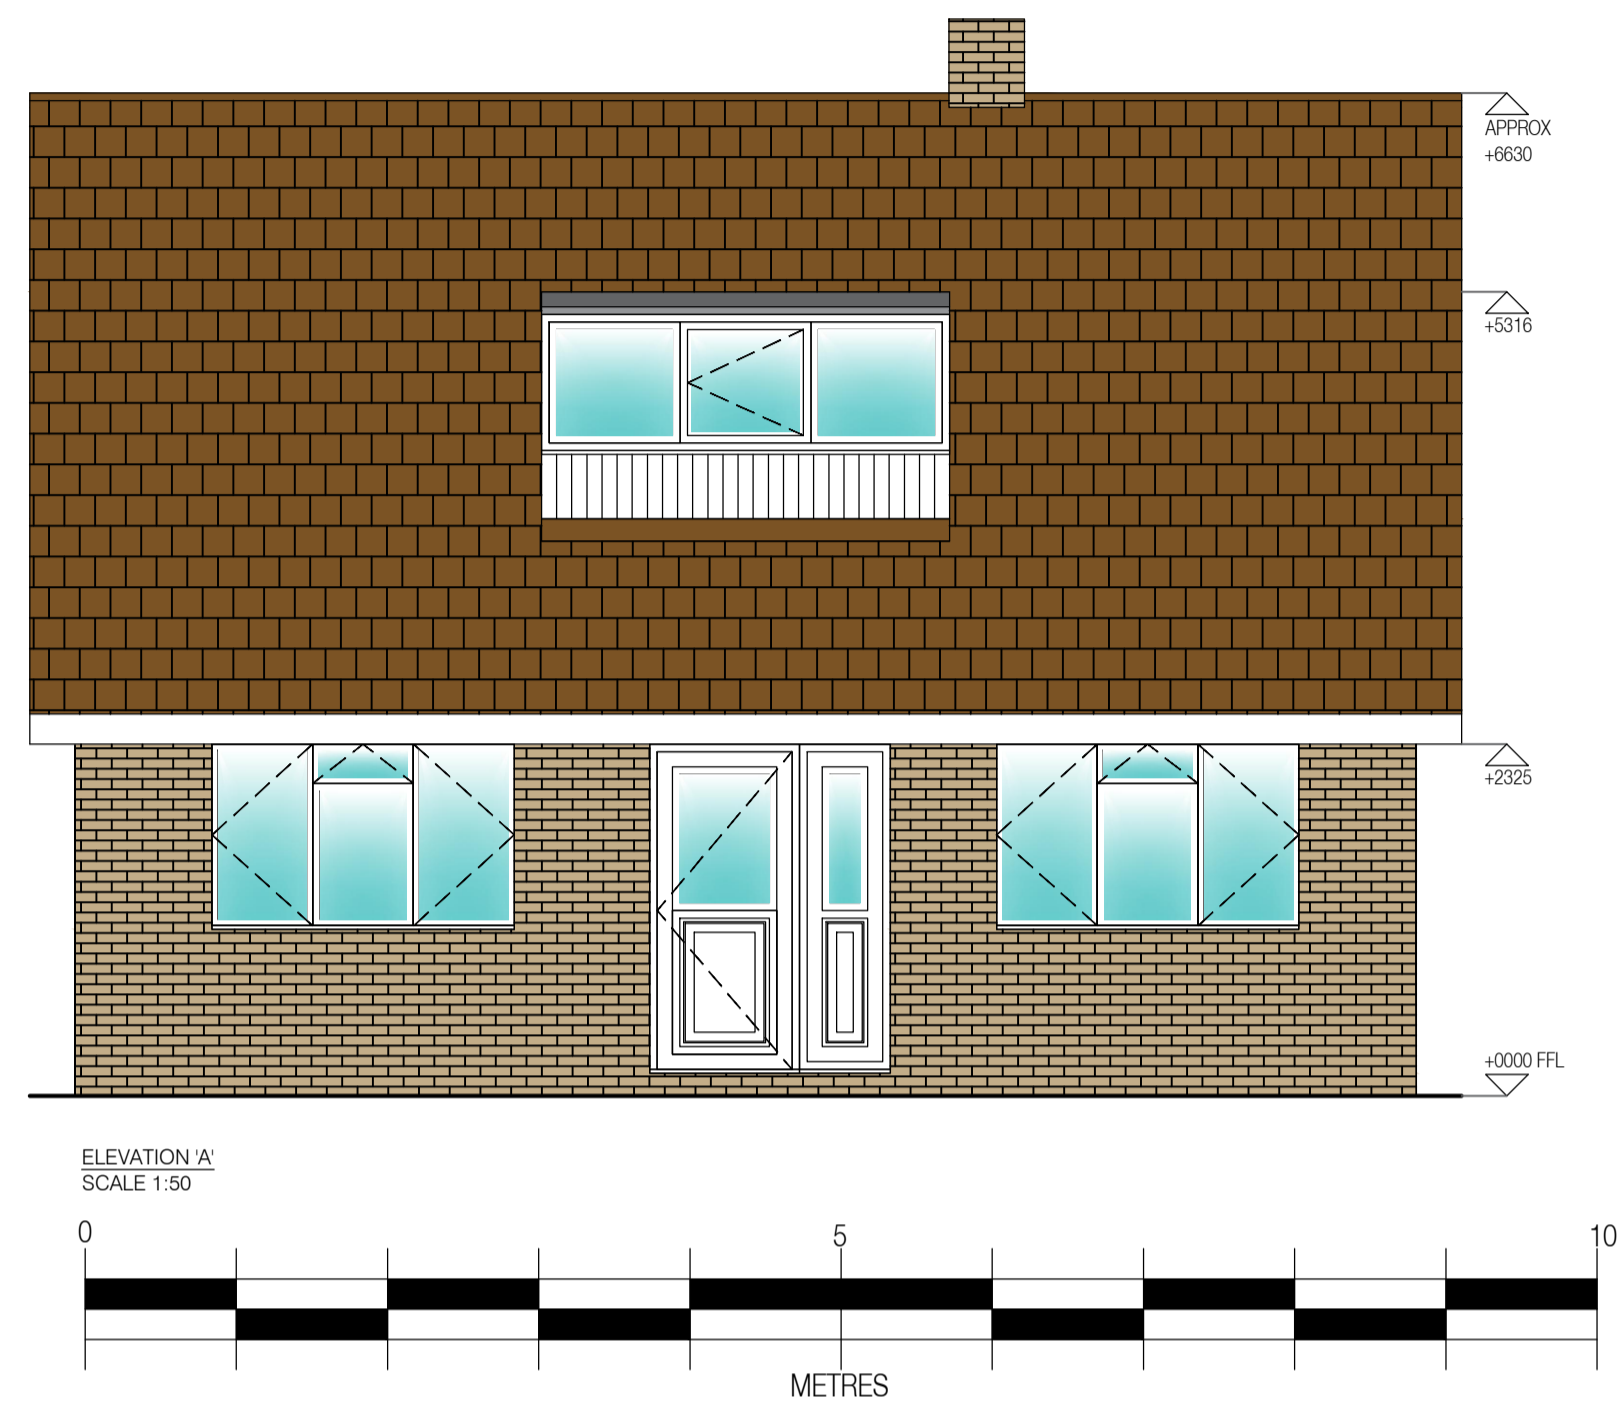

ADC CONSULTING

The Cabinet Makers House  
42 High Street  
Lavenham  
Suffolk  
CO10 9PY

Tel: 07990 914998