




Location Plan

Scale 1:1250

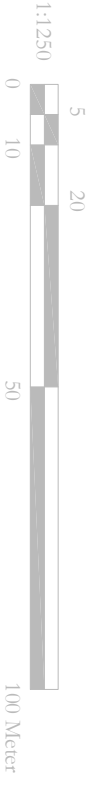

Block Plan

Scale 1:500

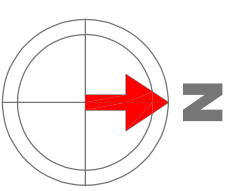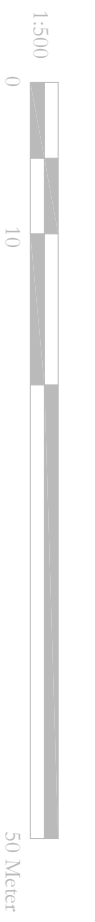

Notes
 All plans, sections & elevations are based on measured readings and scaled dimension.
 Any discrepancies be reported immediately.

To be read in conjunction with Structural Engineers' drawings and Mechanical and Electrical drawings

All Materials To Match Existing

Revisions

Drawing name
Proposed - Block Plan Location Plan

Project
4 Minden Close, Chineham, Basingstoke RG24 8TH

Scale
1:500 / 1250 @ A4

Status
Planning

Drawing no
04 OS 01

Rev

Detail Design

T 0741 0377527
 E smtc@0424.co.uk