


W14, W15, W16,
W17, W18 (5 no.)

W3, W4 - 2 units (6 no. sash panels)


W5, W6, W7 - 3 units
(6 no. sash panels)

VERTICAL SLIDING SASH In existing openings
facing into Fordingbridge Conservation Area


TIMBER DOORS + FRAMES
In existing openings

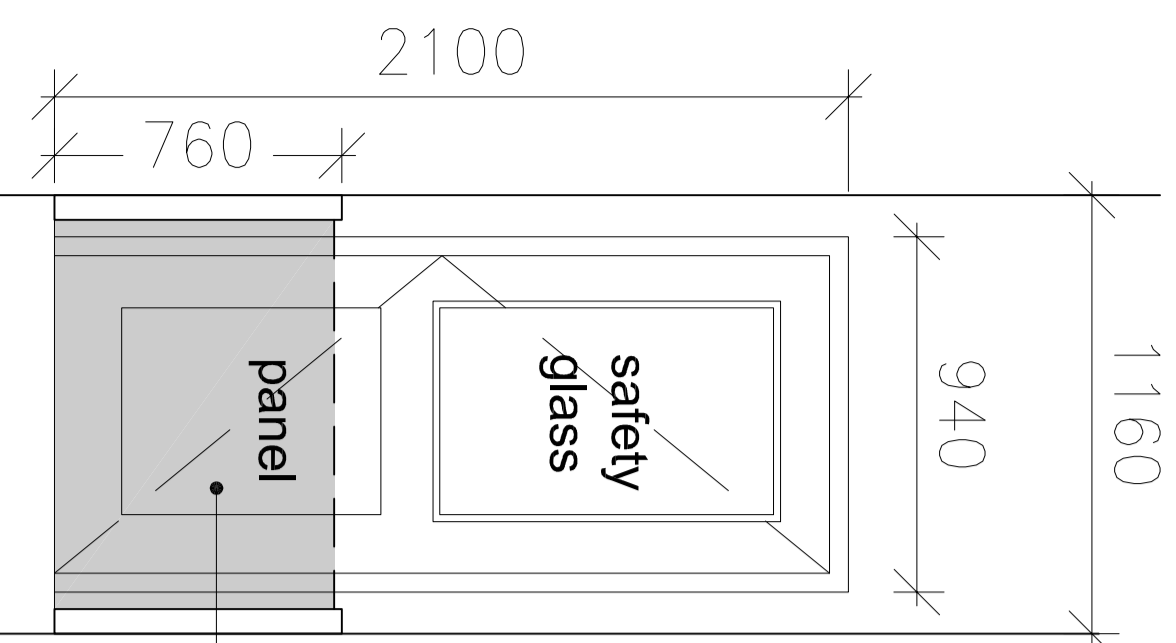


ED1 (1 no.)

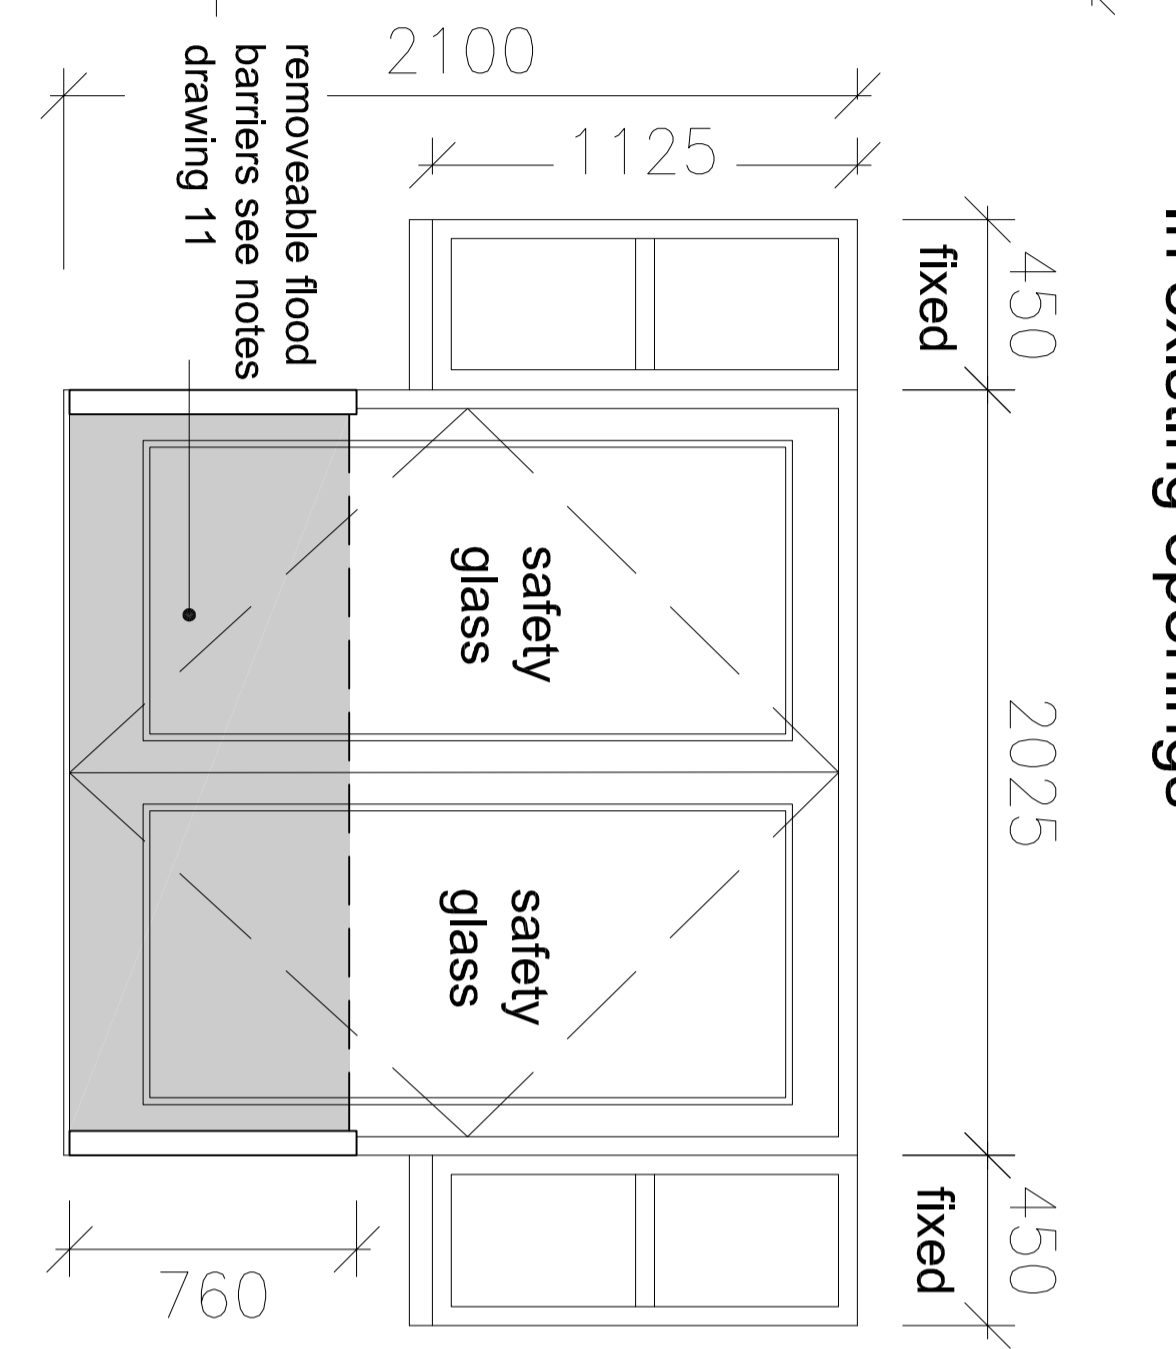

ED2 (1 no.)

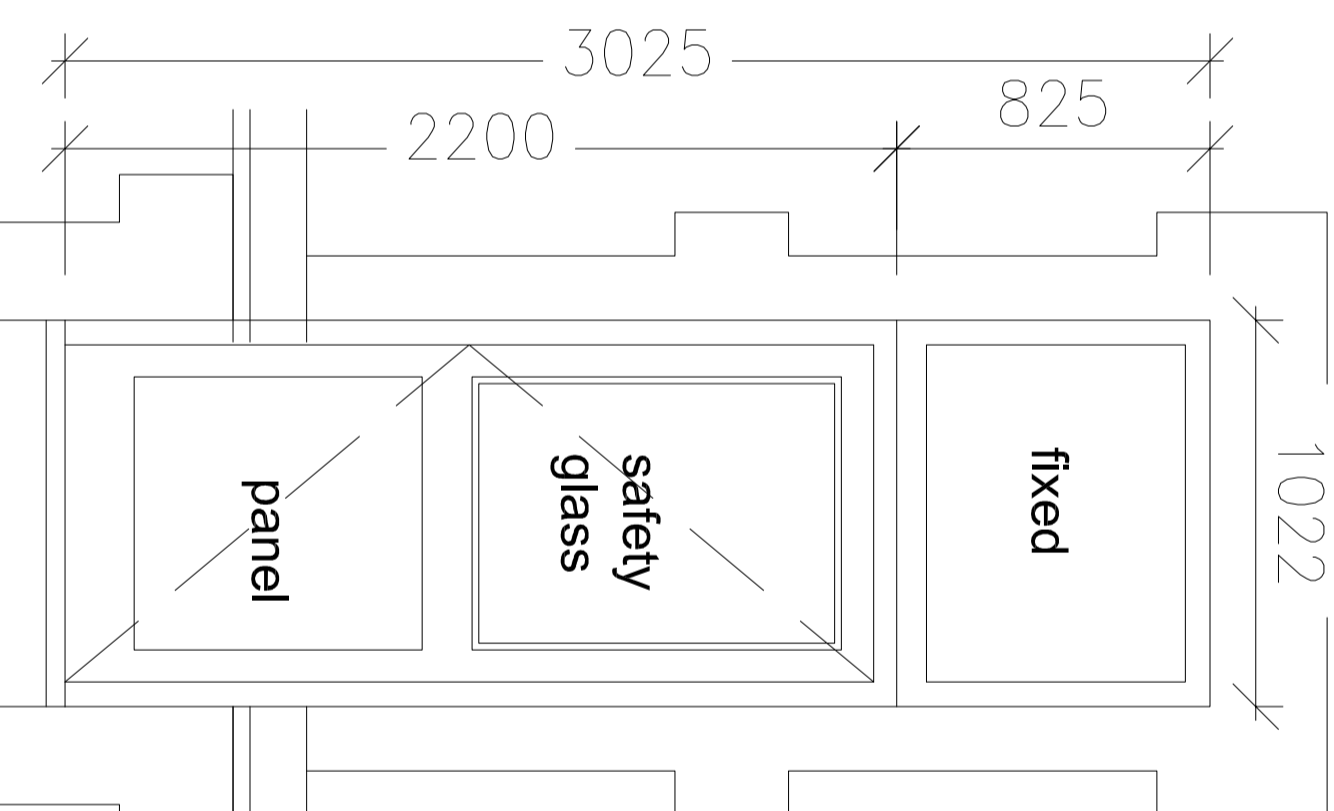

ED3 (1 no.)

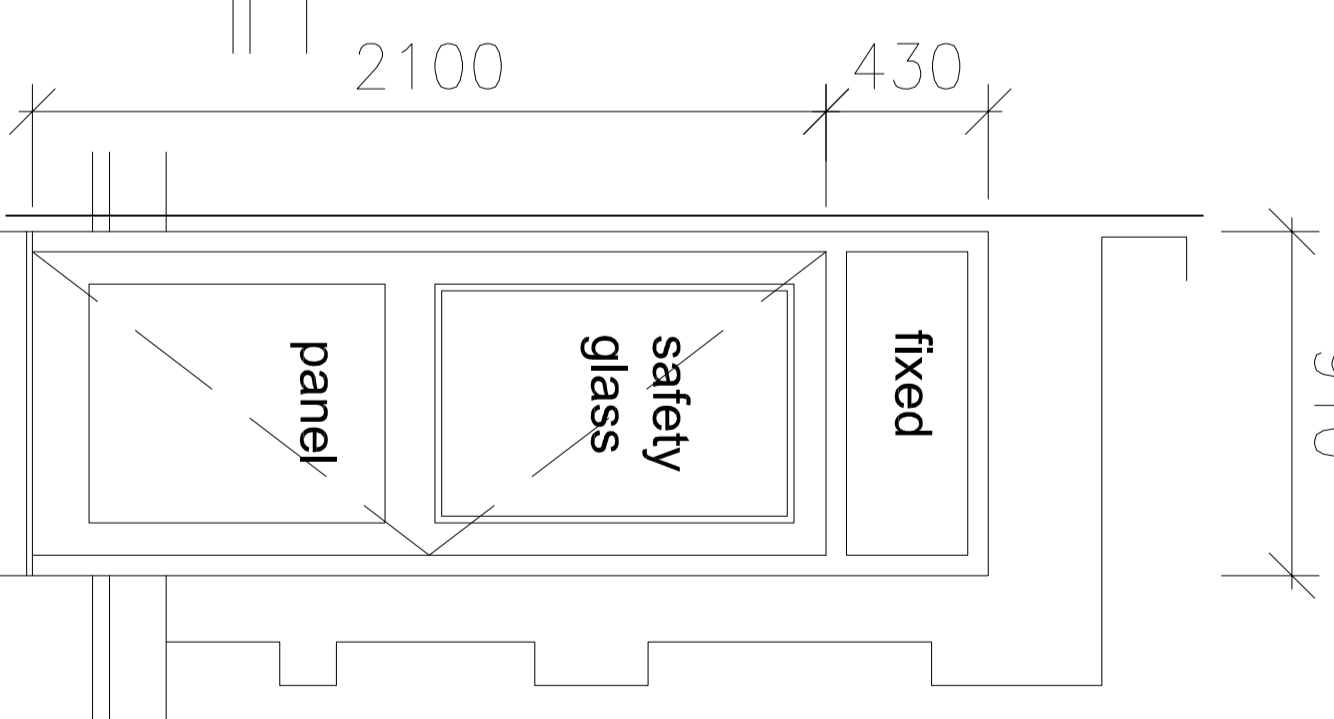


ED4 (1 no.)

GENERAL NOTES:

Written measurements given here are taken from the original design drawings and presented here for budget pricing purposes only. These dimensions should not be relied on for window & door manufacture. Exact site measurements must be taken before windows & doors are ordered.

Please refer to Drawing 08 for window references locations.

Please refer to drawing 11, Window & Door Details for detailed notes relating to this drawing and drawing 10

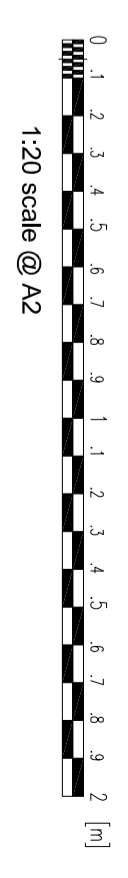

Rev. Date: Details:
Do not scale off this drawing. All Dimensions to be checked on site by the contractor.

PLANNING

Architectural & Design Development

23 The Glen Road
Alton Park
Barnwood
Bristol
BS49 2LS

Tel: 01202 - 527426
Mobile: 0781 7282136
Email: architecturaldesign_03@yahoo.co.uk

Client: Hornis Development's Ltd,
8 Neels Corner,
2 Bath Road,
Hornslow, TW3 3HJ
Middlesex.

Project:
1 Bridge Street,
Fordingbridge,
Hampshire
SP6 1AH

Dwg Title:	Job No.:
Window & Door Elevations As Proposed in Timber SHEET 1 of 2	A/535 Dwg No. 09
Scale: 1:200 @ A2	Date: Nov 2023
Drawn:	PN