




Existing West Facing Elevation (Front)

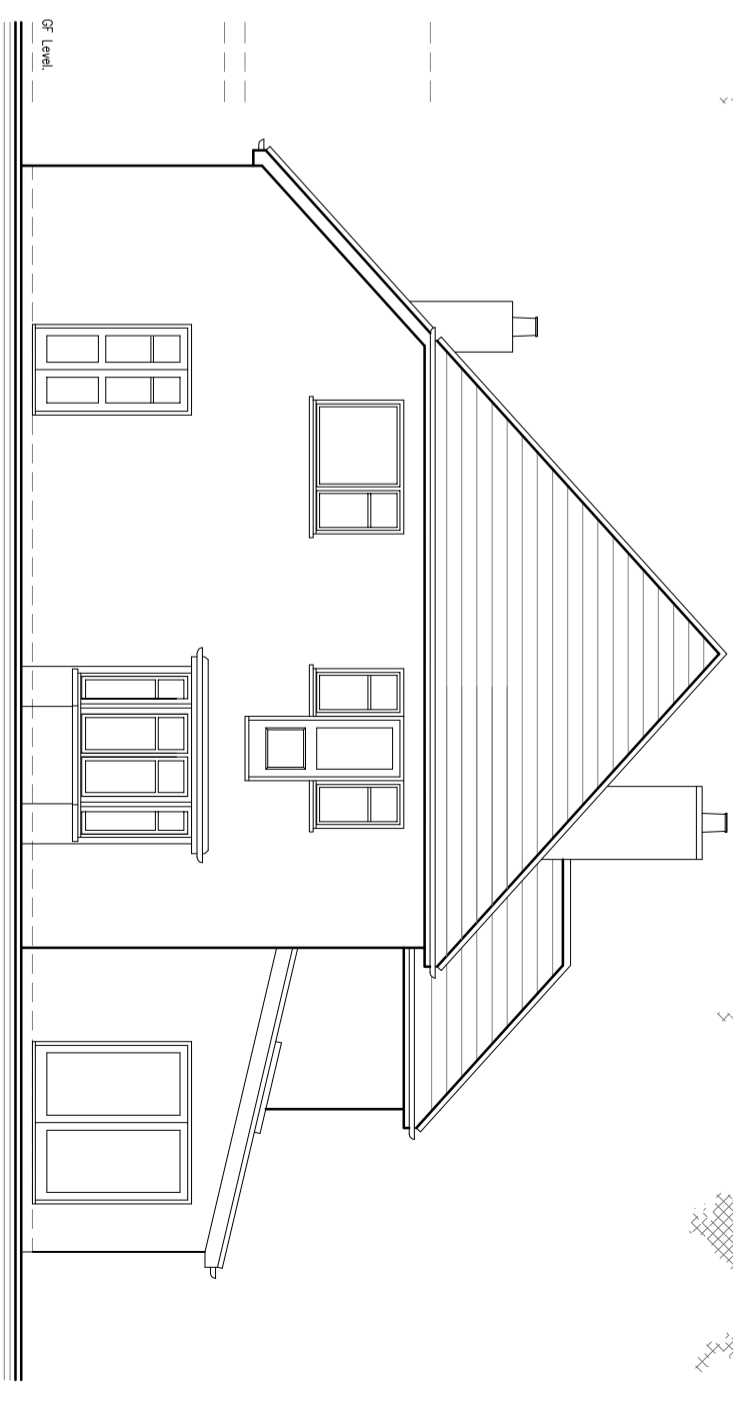

Existing South Facing Elevation (Side 1)

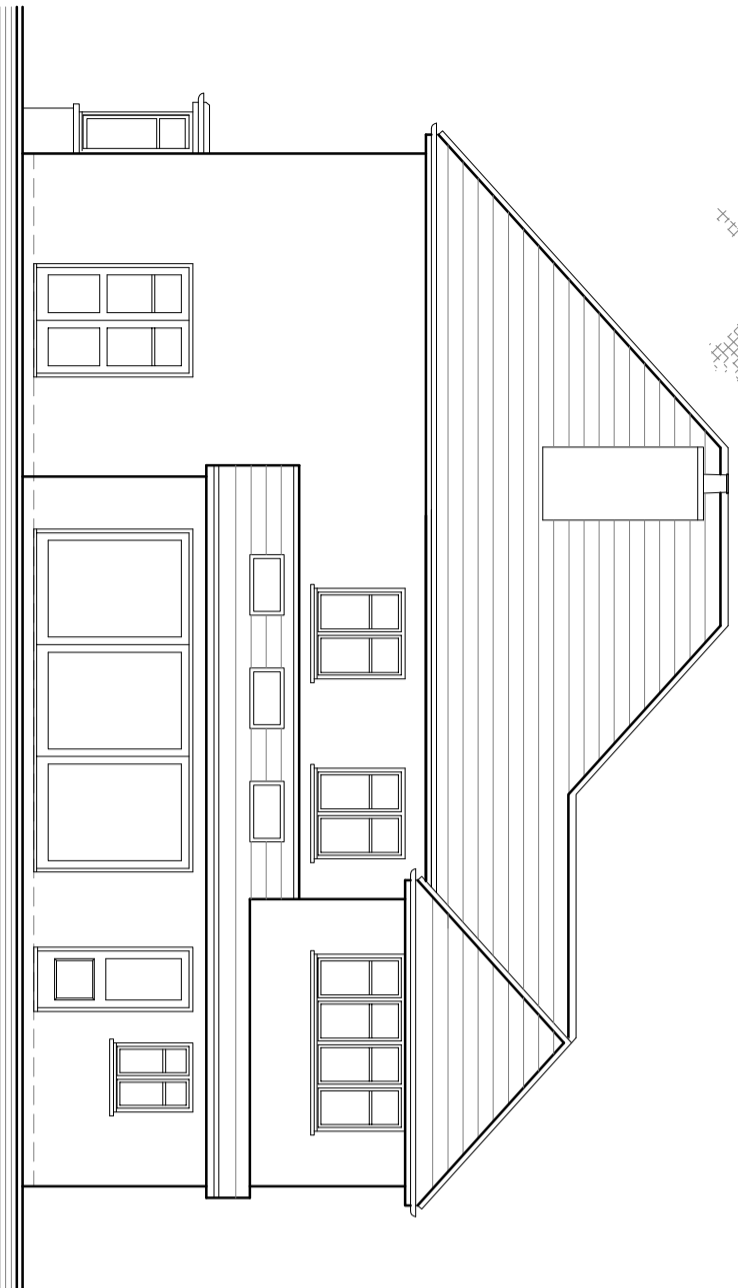


Existing East Facing Elevation (Rear)

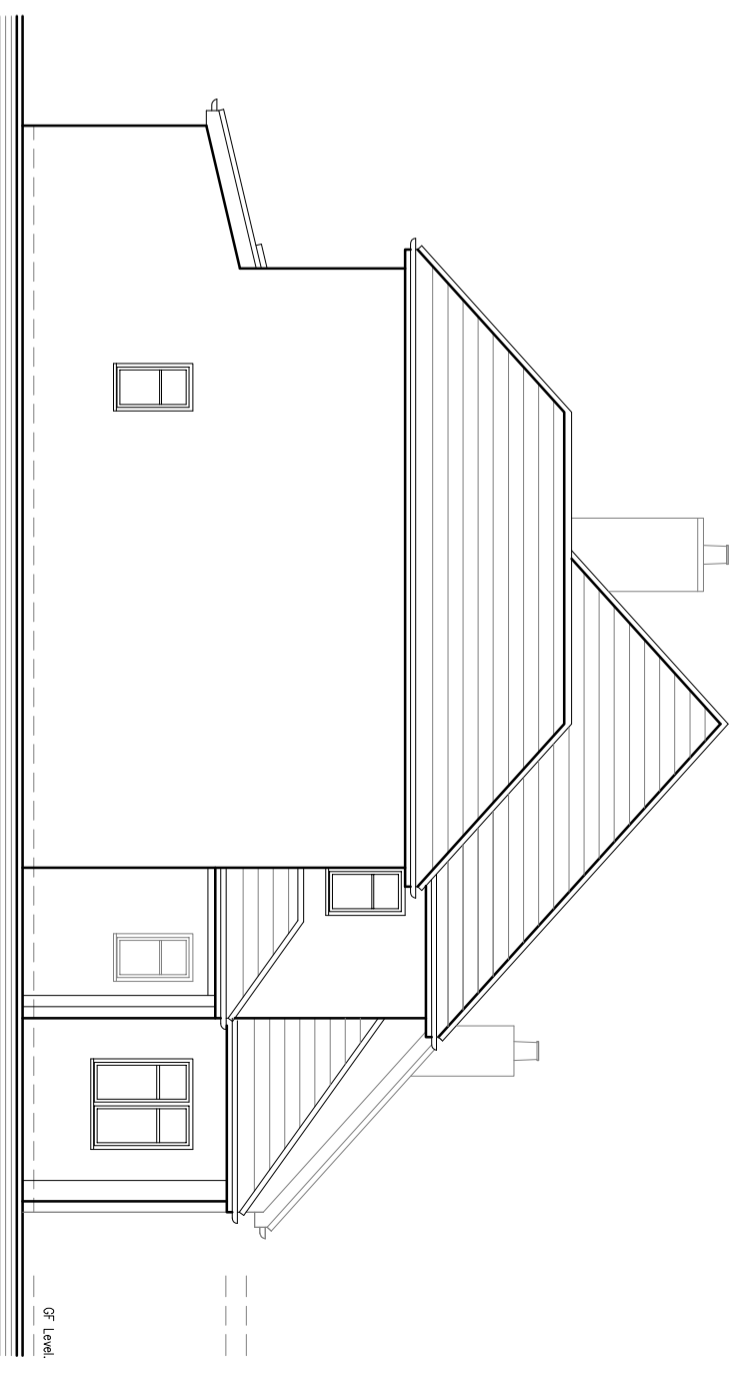

Existing North Facing Elevation (Side 2)

Crown Copyright 2008. All rights reserved. Licence number 100020449
 All dimensions to be checked on site. Drawing Revision Details:

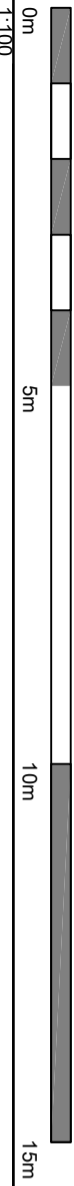

Project:	Extension and Garage	Drawing Title:	Existing Elevations
Client:	Mr and Mrs Hopkins	Drawing No:	EE.01
Address:	57 Shorefield Way Milford on Sea Lynton, SO41 0RW.	Scale:	1:100 @ A3
		Revision:	-
		Date:	January 2024



MORGAN BUILDING DESIGN
 ARCHITECTURAL DRAWING & PLANNING SOLUTIONS
 M. 07798 918538 T. 01590 381131
 homehd@morgانبuildingdesign.co.uk