




Site Location  
Scale 1:1250 @ A1

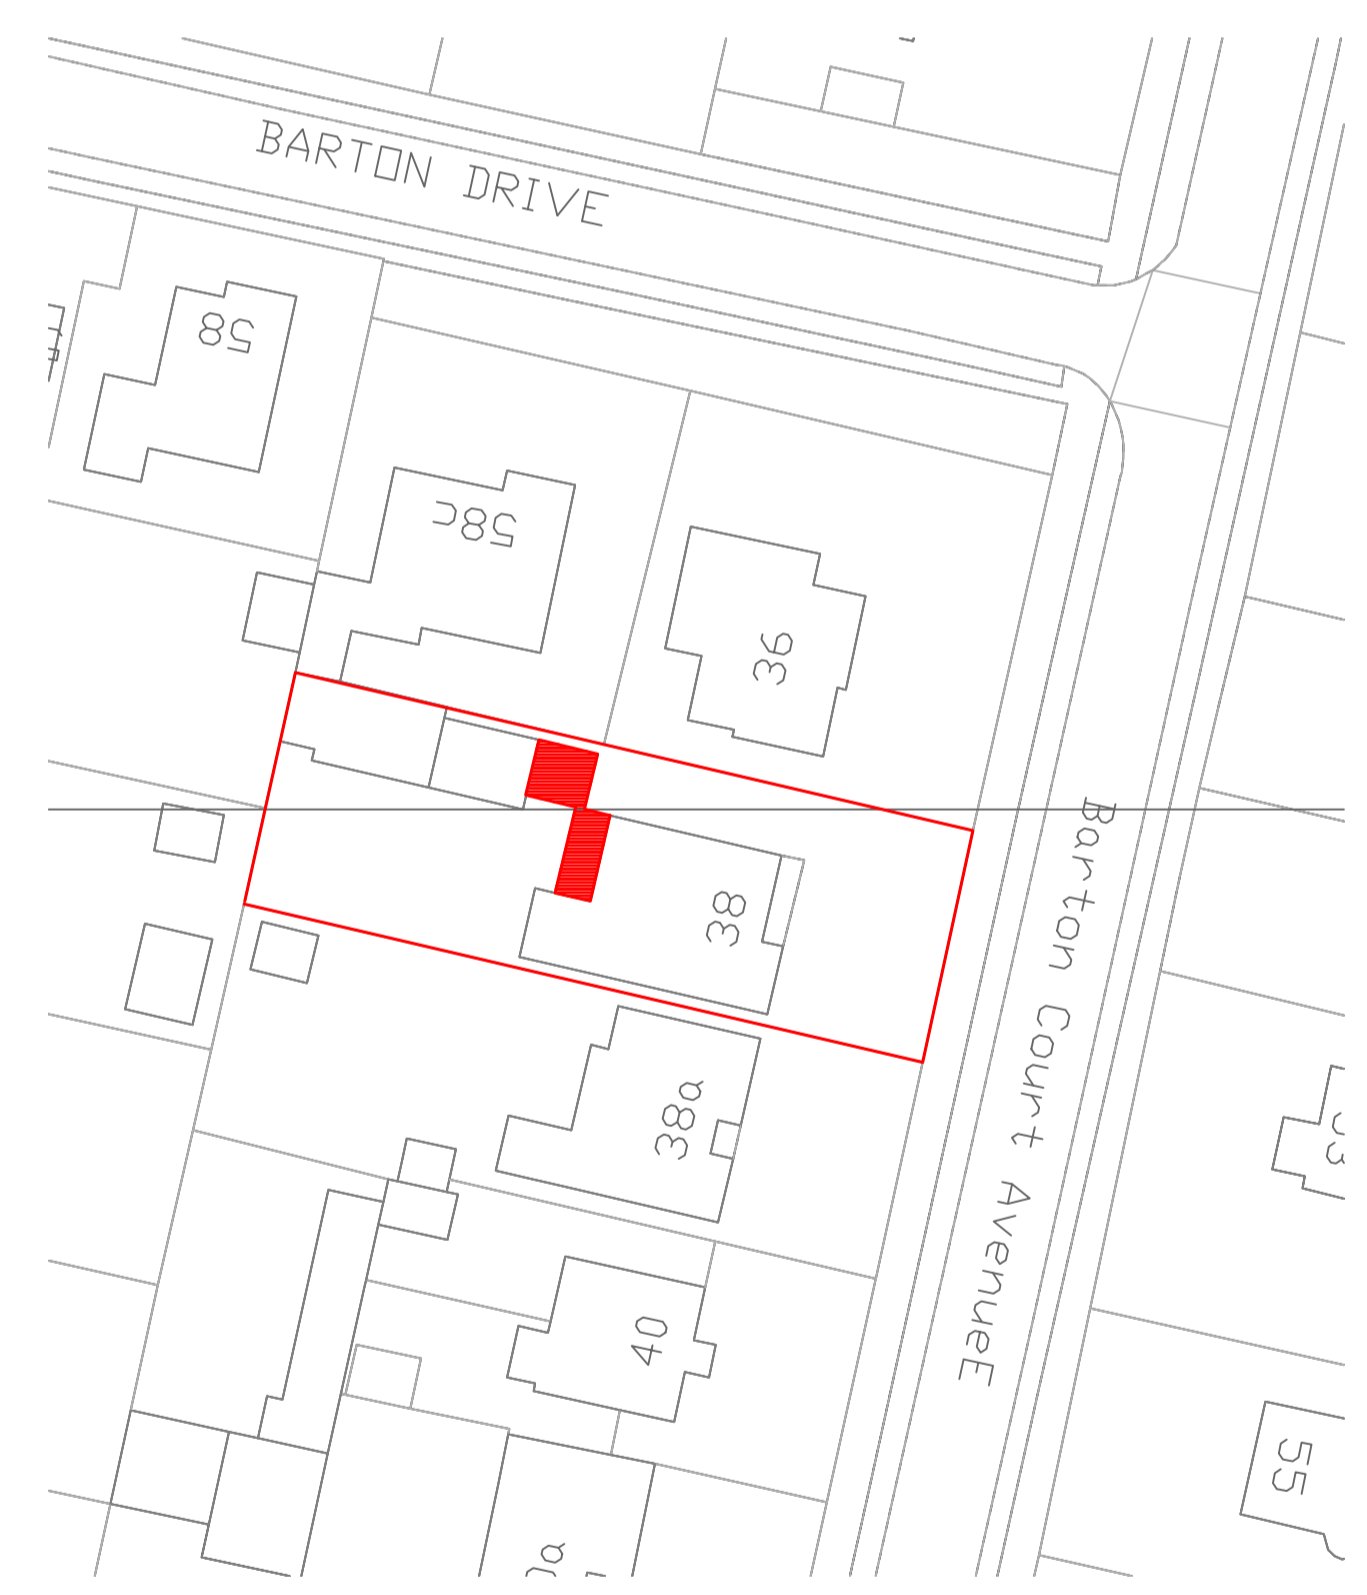

Block Plan Proposed Development  
Scale 1:500 @ A1

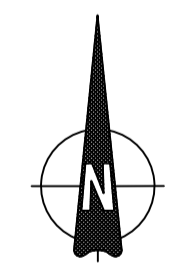

Scale Legend

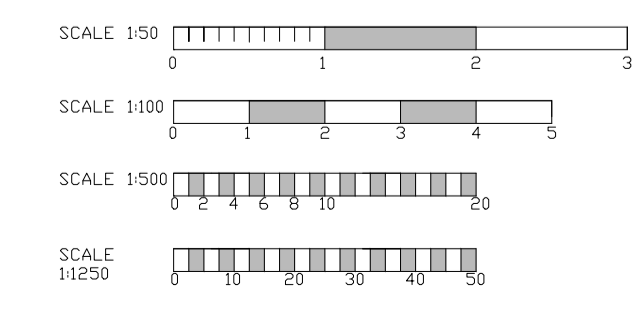

Client : Mr & Mrs N Hill  
Address : 38 Barton Court Road,  
Barton On Sea, Hants BH25 7HG  
Project : Extensions to ground floor  
Title : Site and Block Plans

Drawing N.O : PL NH 0101 /2023  
Drawn By : Matthew Austin / 71DESIGN  
Date : 09 / 01 / 2024  
Scale : As indicated @ A1

**71DESIGN** architectural services  
Contact : Matt@71design.net  
Tel : 07866497288