




1 Level 0 - Existing
1 : 50

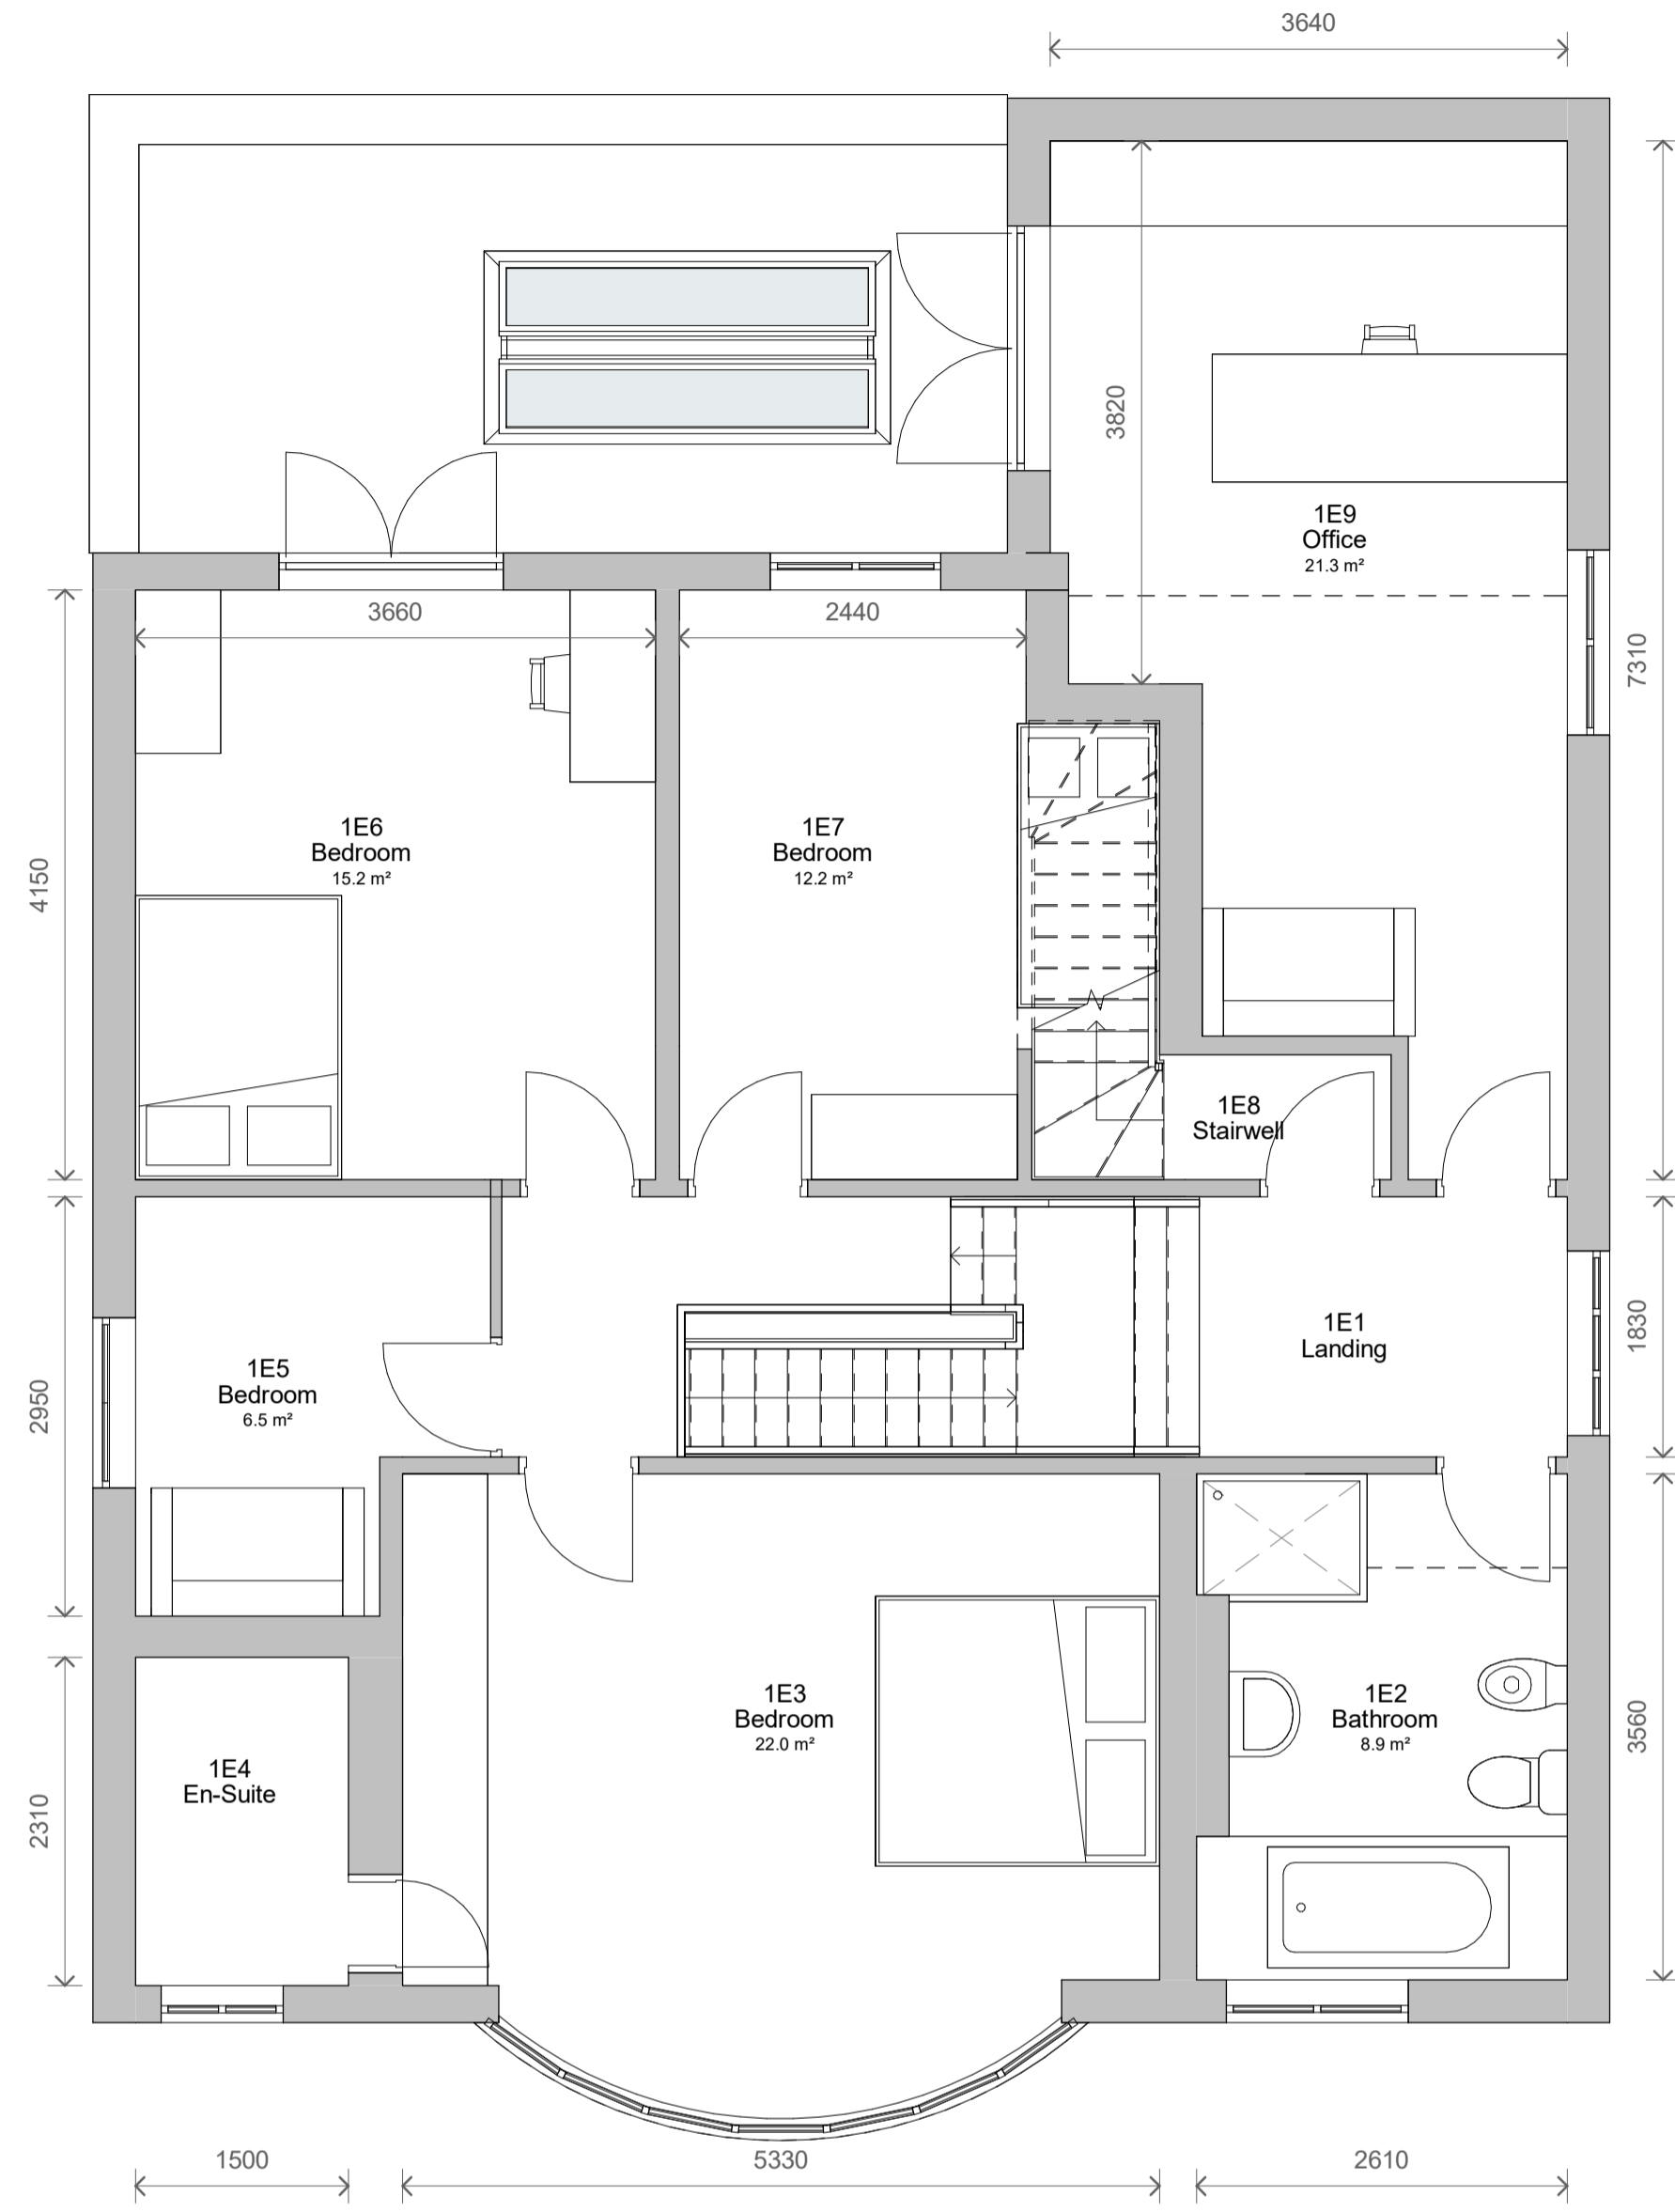

2 Level 1 - Existing
1 : 50

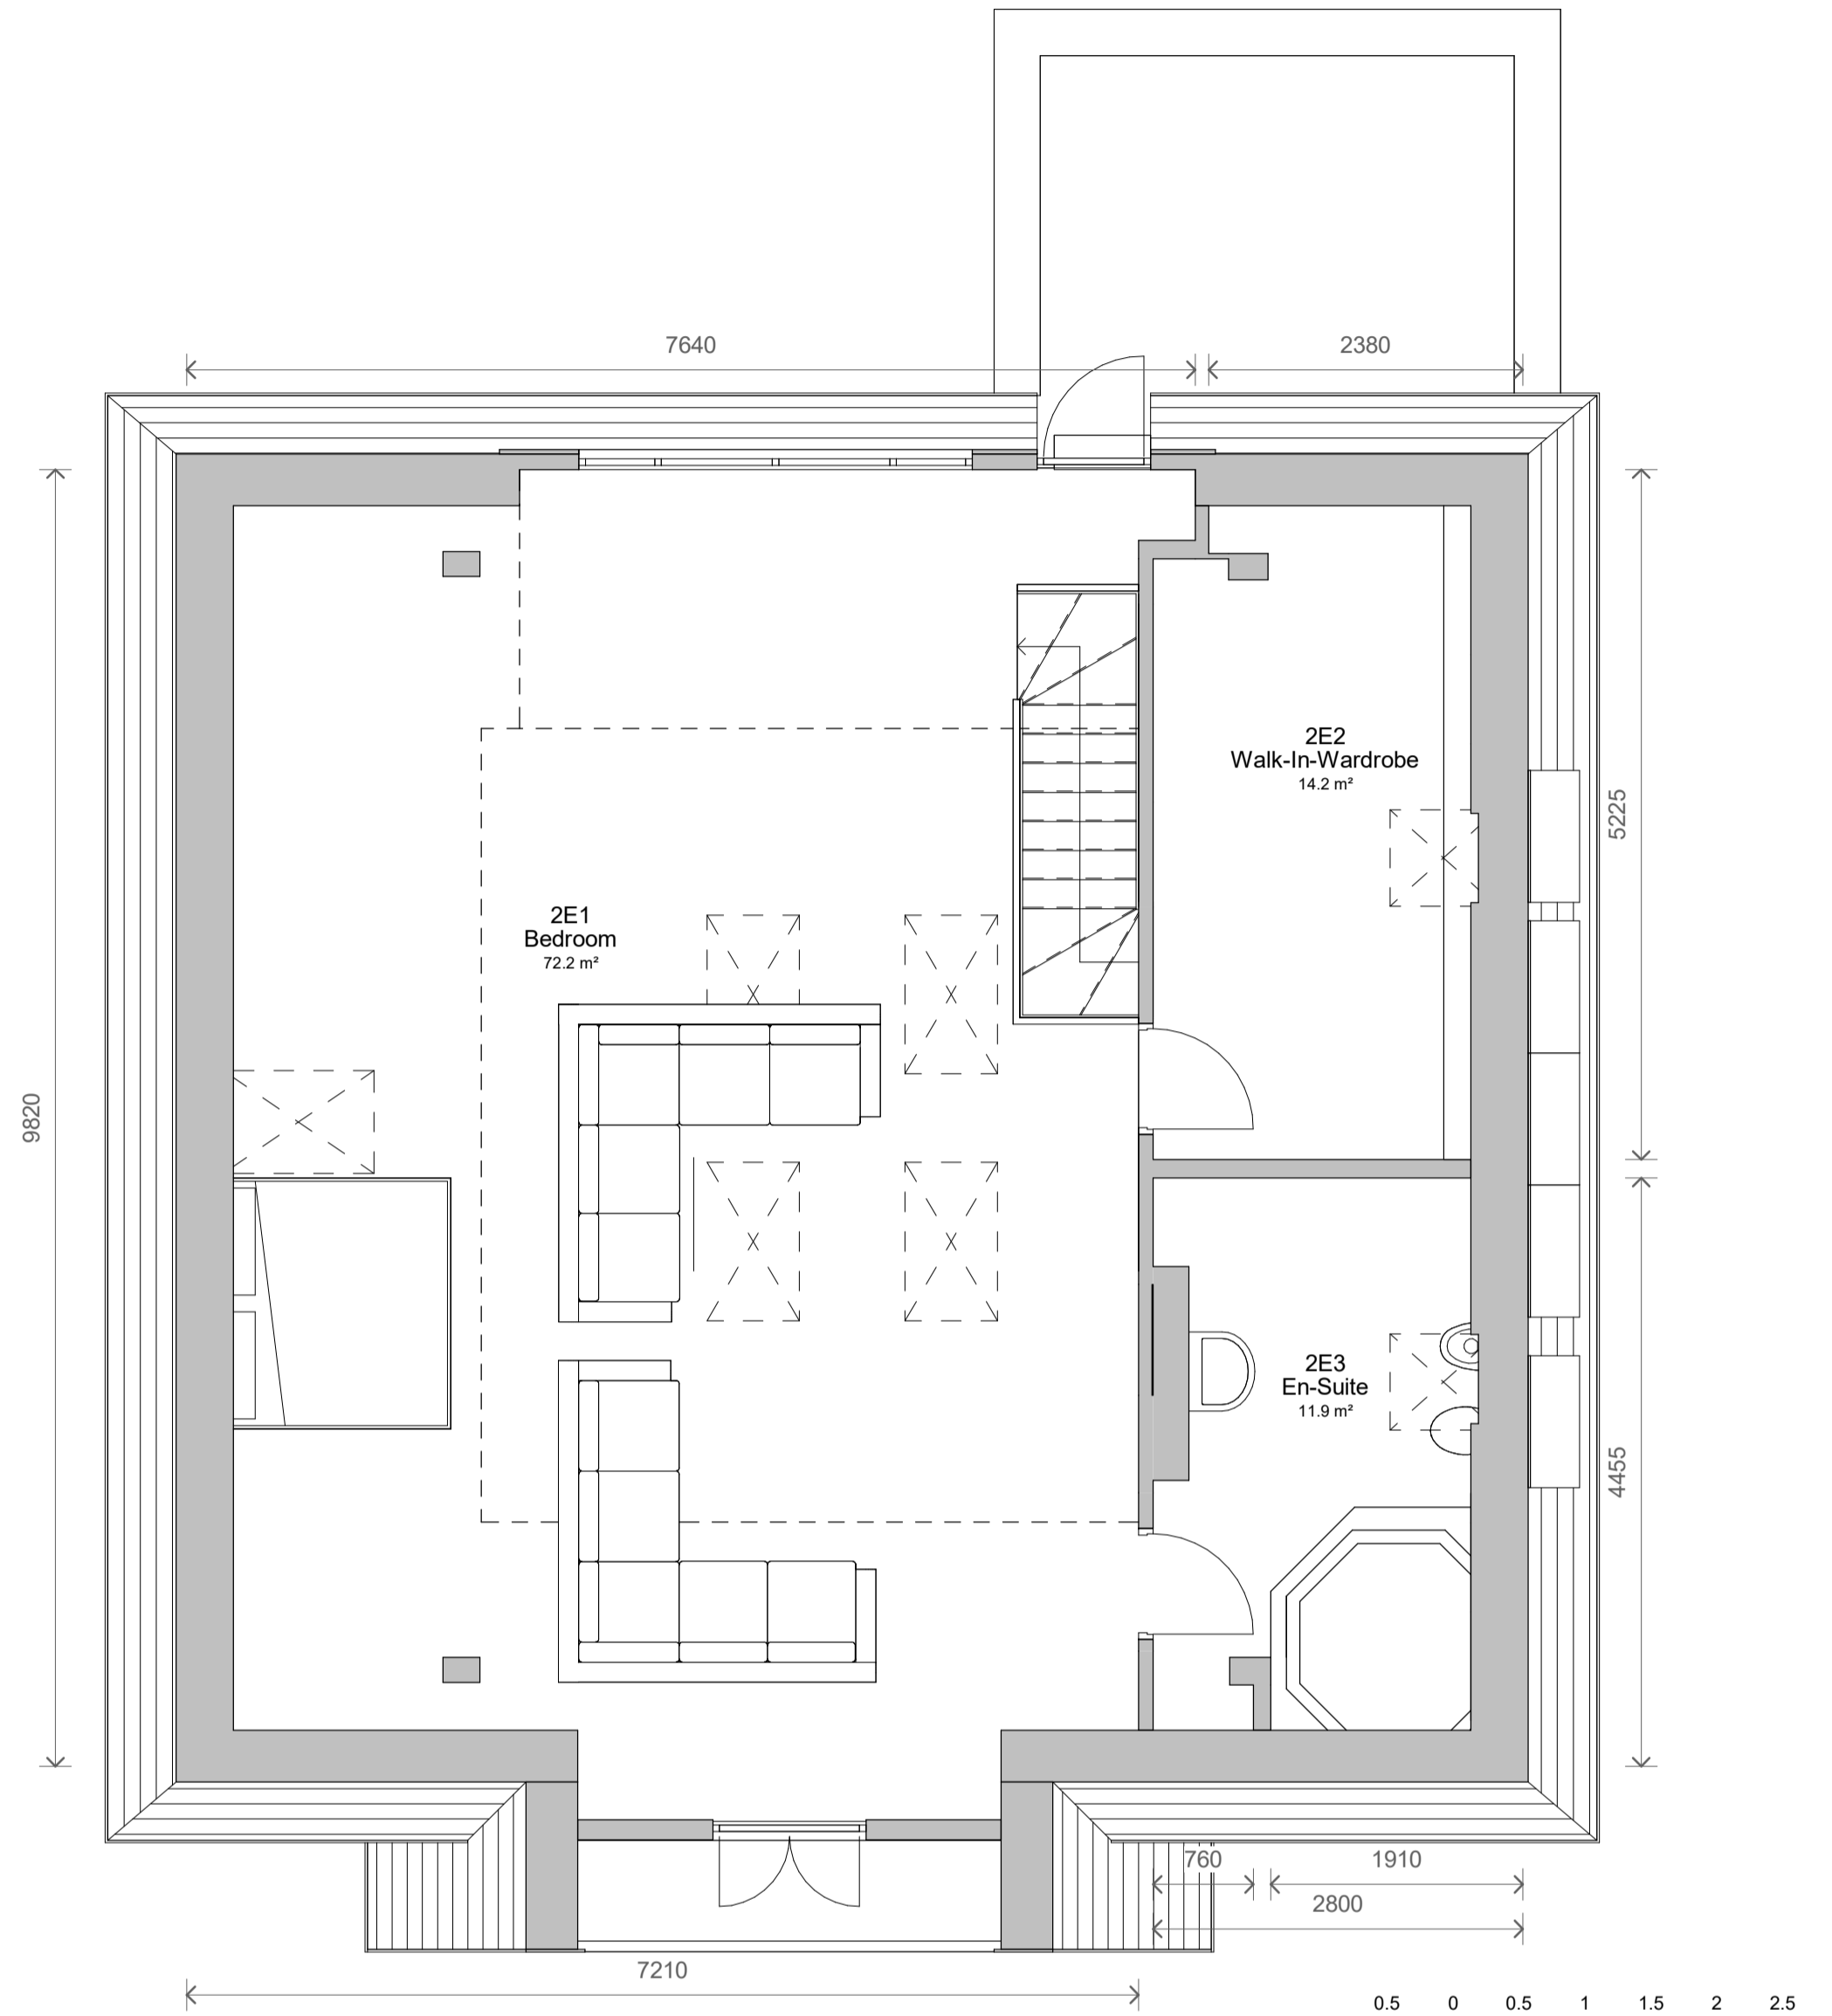

3 Level 2 - Existing
1 : 50

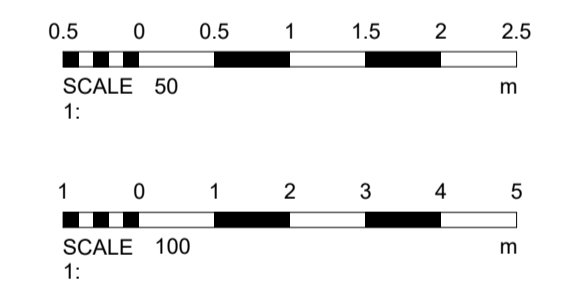

No.	Description	Date
1	Furniture added	07/08/2023

PROJECT 2 Bourne Hill, London		
TITLE Existing Plans and Elevations		
CLIENT Gadher		
STATUS DESIGN		
DRAWN BY TP	DATE 28/06/2023	SCALE (@ A1) As indicated
PROJECT NUMBER GSS23084	DRAWING NUMBER 002	REV 1
GOLD SKETCH STUDIO S		
www.goldsketch.co.uk info@goldsketch.co.uk 0161 792 9595		

NOTES
© COPYRIGHT. ALL RIGHTS RESERVED.
THIS DRAWING IS NOT TO BE REPRODUCED OR TRANSMITTED IN ANY FORM OR BY ANY MEANS, ELECTRONIC OR MECHANICAL, INCLUDING PHOTOCOPYING, RECORDING, OR BY ANY INFORMATION STORAGE AND RETRIEVAL SYSTEM, WITHOUT PERMISSION IN WRITING FROM GOLD SKETCH.
DRAWING TO BE USED FOR THE STATUS INDICATED ONLY. COPIES MADE FOR OTHER PURPOSES ARE TO BE REPORTED TO THE ARCHITECT.
ALL DIMENSIONS ARE IN METRES UNLESS OTHERWISE STATED. ALL DIMENSIONS ARE TO FACE UNLESS OTHERWISE STATED.
LEGISLATION, REGULATORY CODES OF PRACTICE AND BRITISH STANDARDS. ALL DIMENSIONS ON THIS DRAWING ARE IN MILLIMETRES UNLESS OTHERWISE STATED.



4 Front - Existing
1 : 100

5 Left Side - Existing
1 : 100

6 Rear - Existing
1 : 100

7 Right Side - Existing
1 : 100