


1 Site - Existing
1 : 200

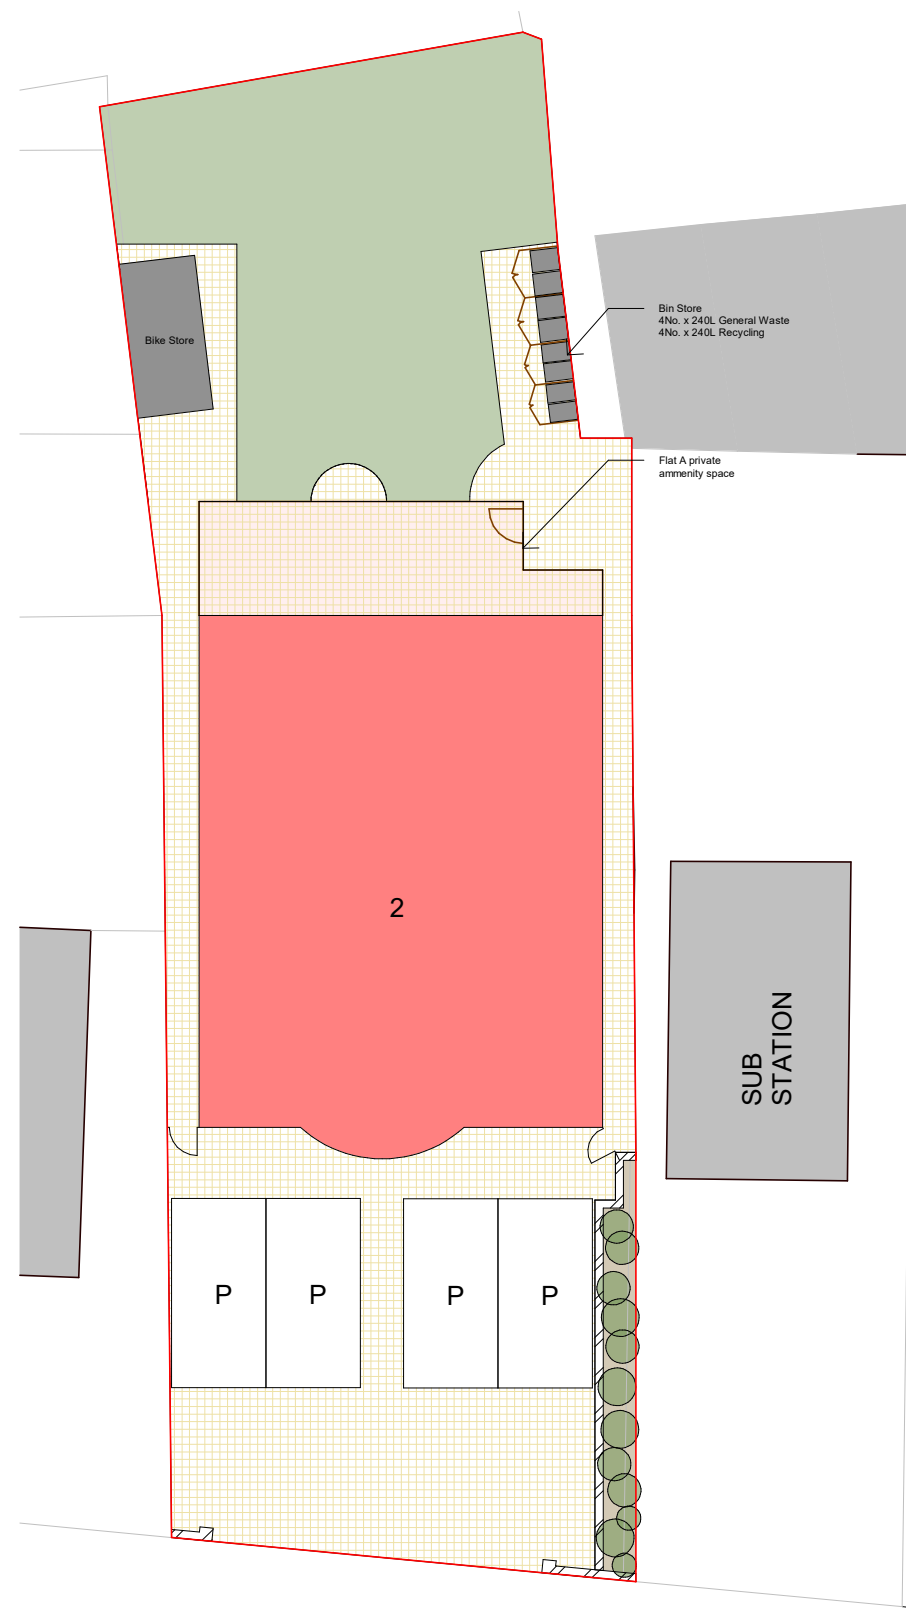

2 Site - Proposed
1 : 200

PROJECT	2 Bourne Hill, London		PROJECT NUMBER	DRAWING NUMBER		REV
TITLE	Site - Existing & Proposed		GSS23084.2	004		2
CLIENT	Gadher	DRAWN BY	CHECKED BY	DATE	SCALE (@ A1)	2 1 No. Bin Store Revised Description 04/01/2023 02/01/2023 Date
		CB	TP	30/08/2023	1 : 200	STATUS PLANNING

GOLD SKETCH

S T U D I O S

www.goldsketch.co.uk info@goldsketch.co.uk 0161 792 9595

NOTES
© COPYRIGHT : ALL RIGHTS RESERVED.
THIS DRAWING MUST NOT BE REPRODUCED WITHOUT PRIOR WRITTEN CONSENT.
DRAWING TO BE USED FOR THE STATUS INDICATED ONLY.
ALL DIMENSIONS AND SETTING OUT SHALL BE CHECKED AND CONFIRMED ON SITE. ANY DISCREPANCIES TO BE REPORTED TO THE DESIGNER
PRIOR TO THE COMMENCEMENT OF ANY WORK. ALL WORK AND MATERIALS TO BE IN ACCORDANCE WITH CURRENT STATUTORY LEGISLATION.
RELEVANT CODES OF PRACTICE AND BRITISH STANDARDS. ALL DIMENSIONS ON THIS DRAWING ARE IN MILLIMETRES (UNLESS OTHERWISE
STATED).