




- Areas Key**
- Flat A - 3 Bed, 6 Person 112.9m<sup>2</sup>
  - Flat B - 2 Bed, 3 Person 61.2m<sup>2</sup>
  - Flat C - 1 Bed, 2 Person 37.1m<sup>2</sup>
  - Flat D - 3 Bed, 5 Person 90.5m<sup>2</sup>

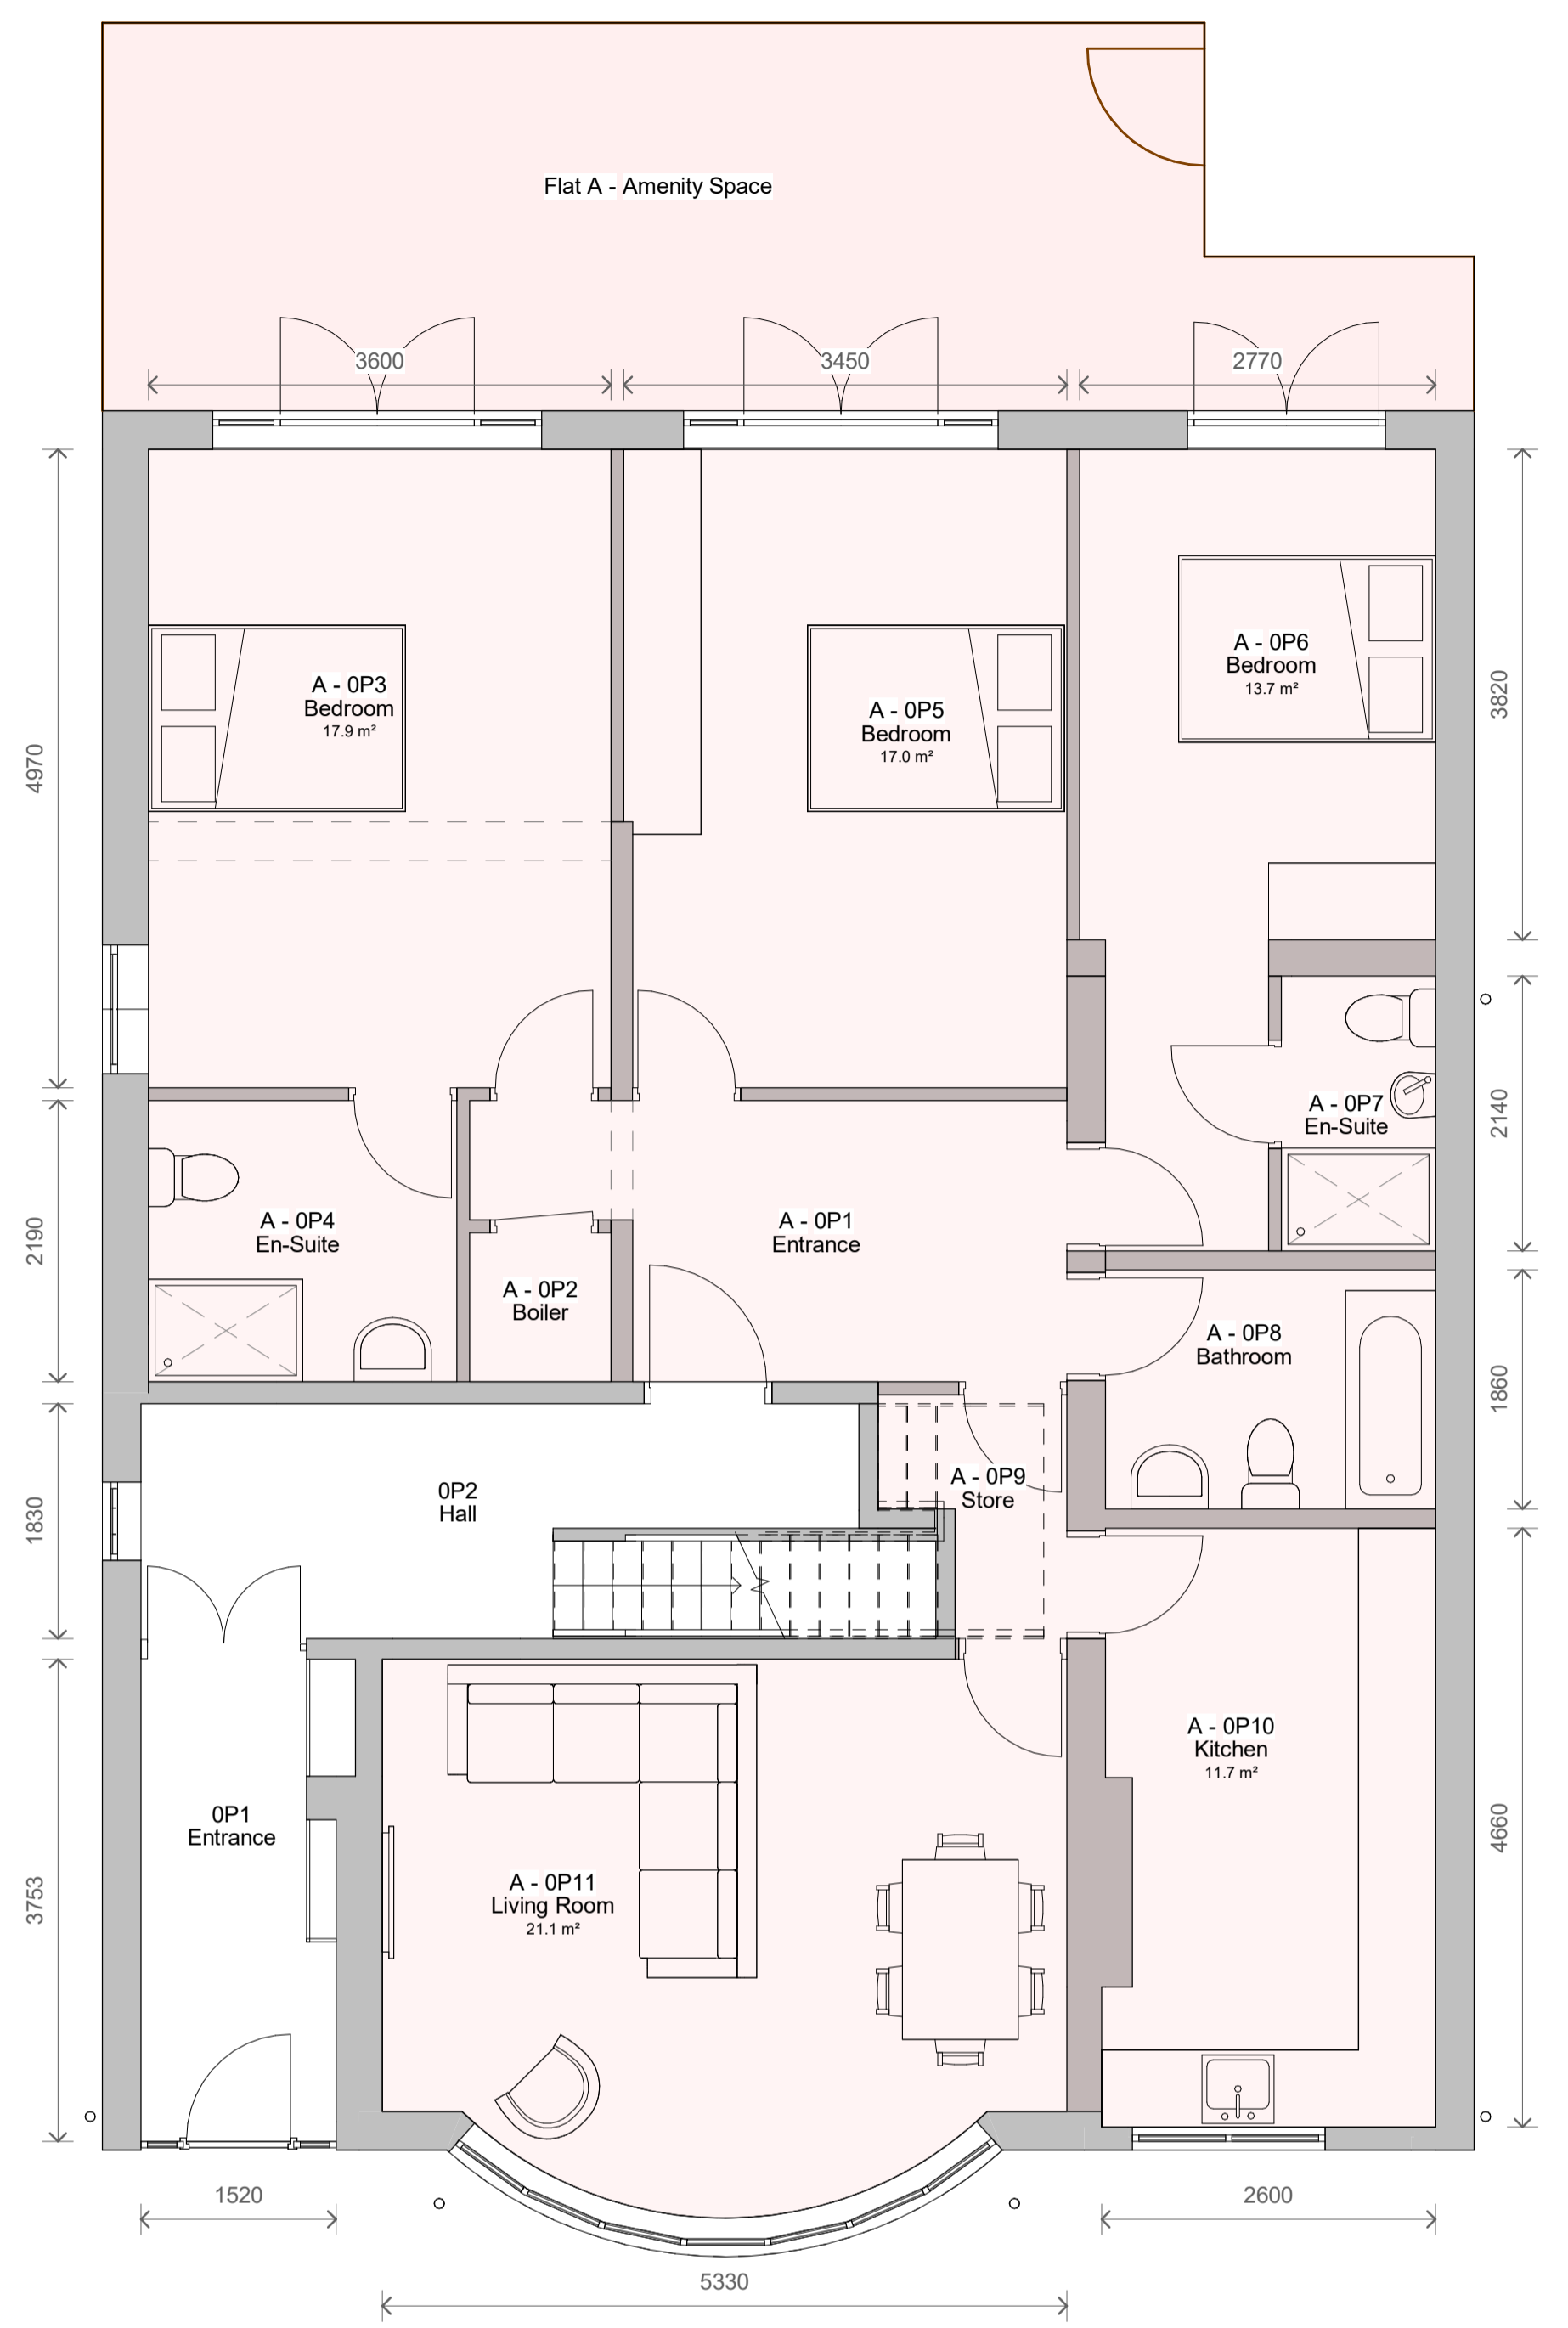

1 Level 0 - Proposed  
1:50

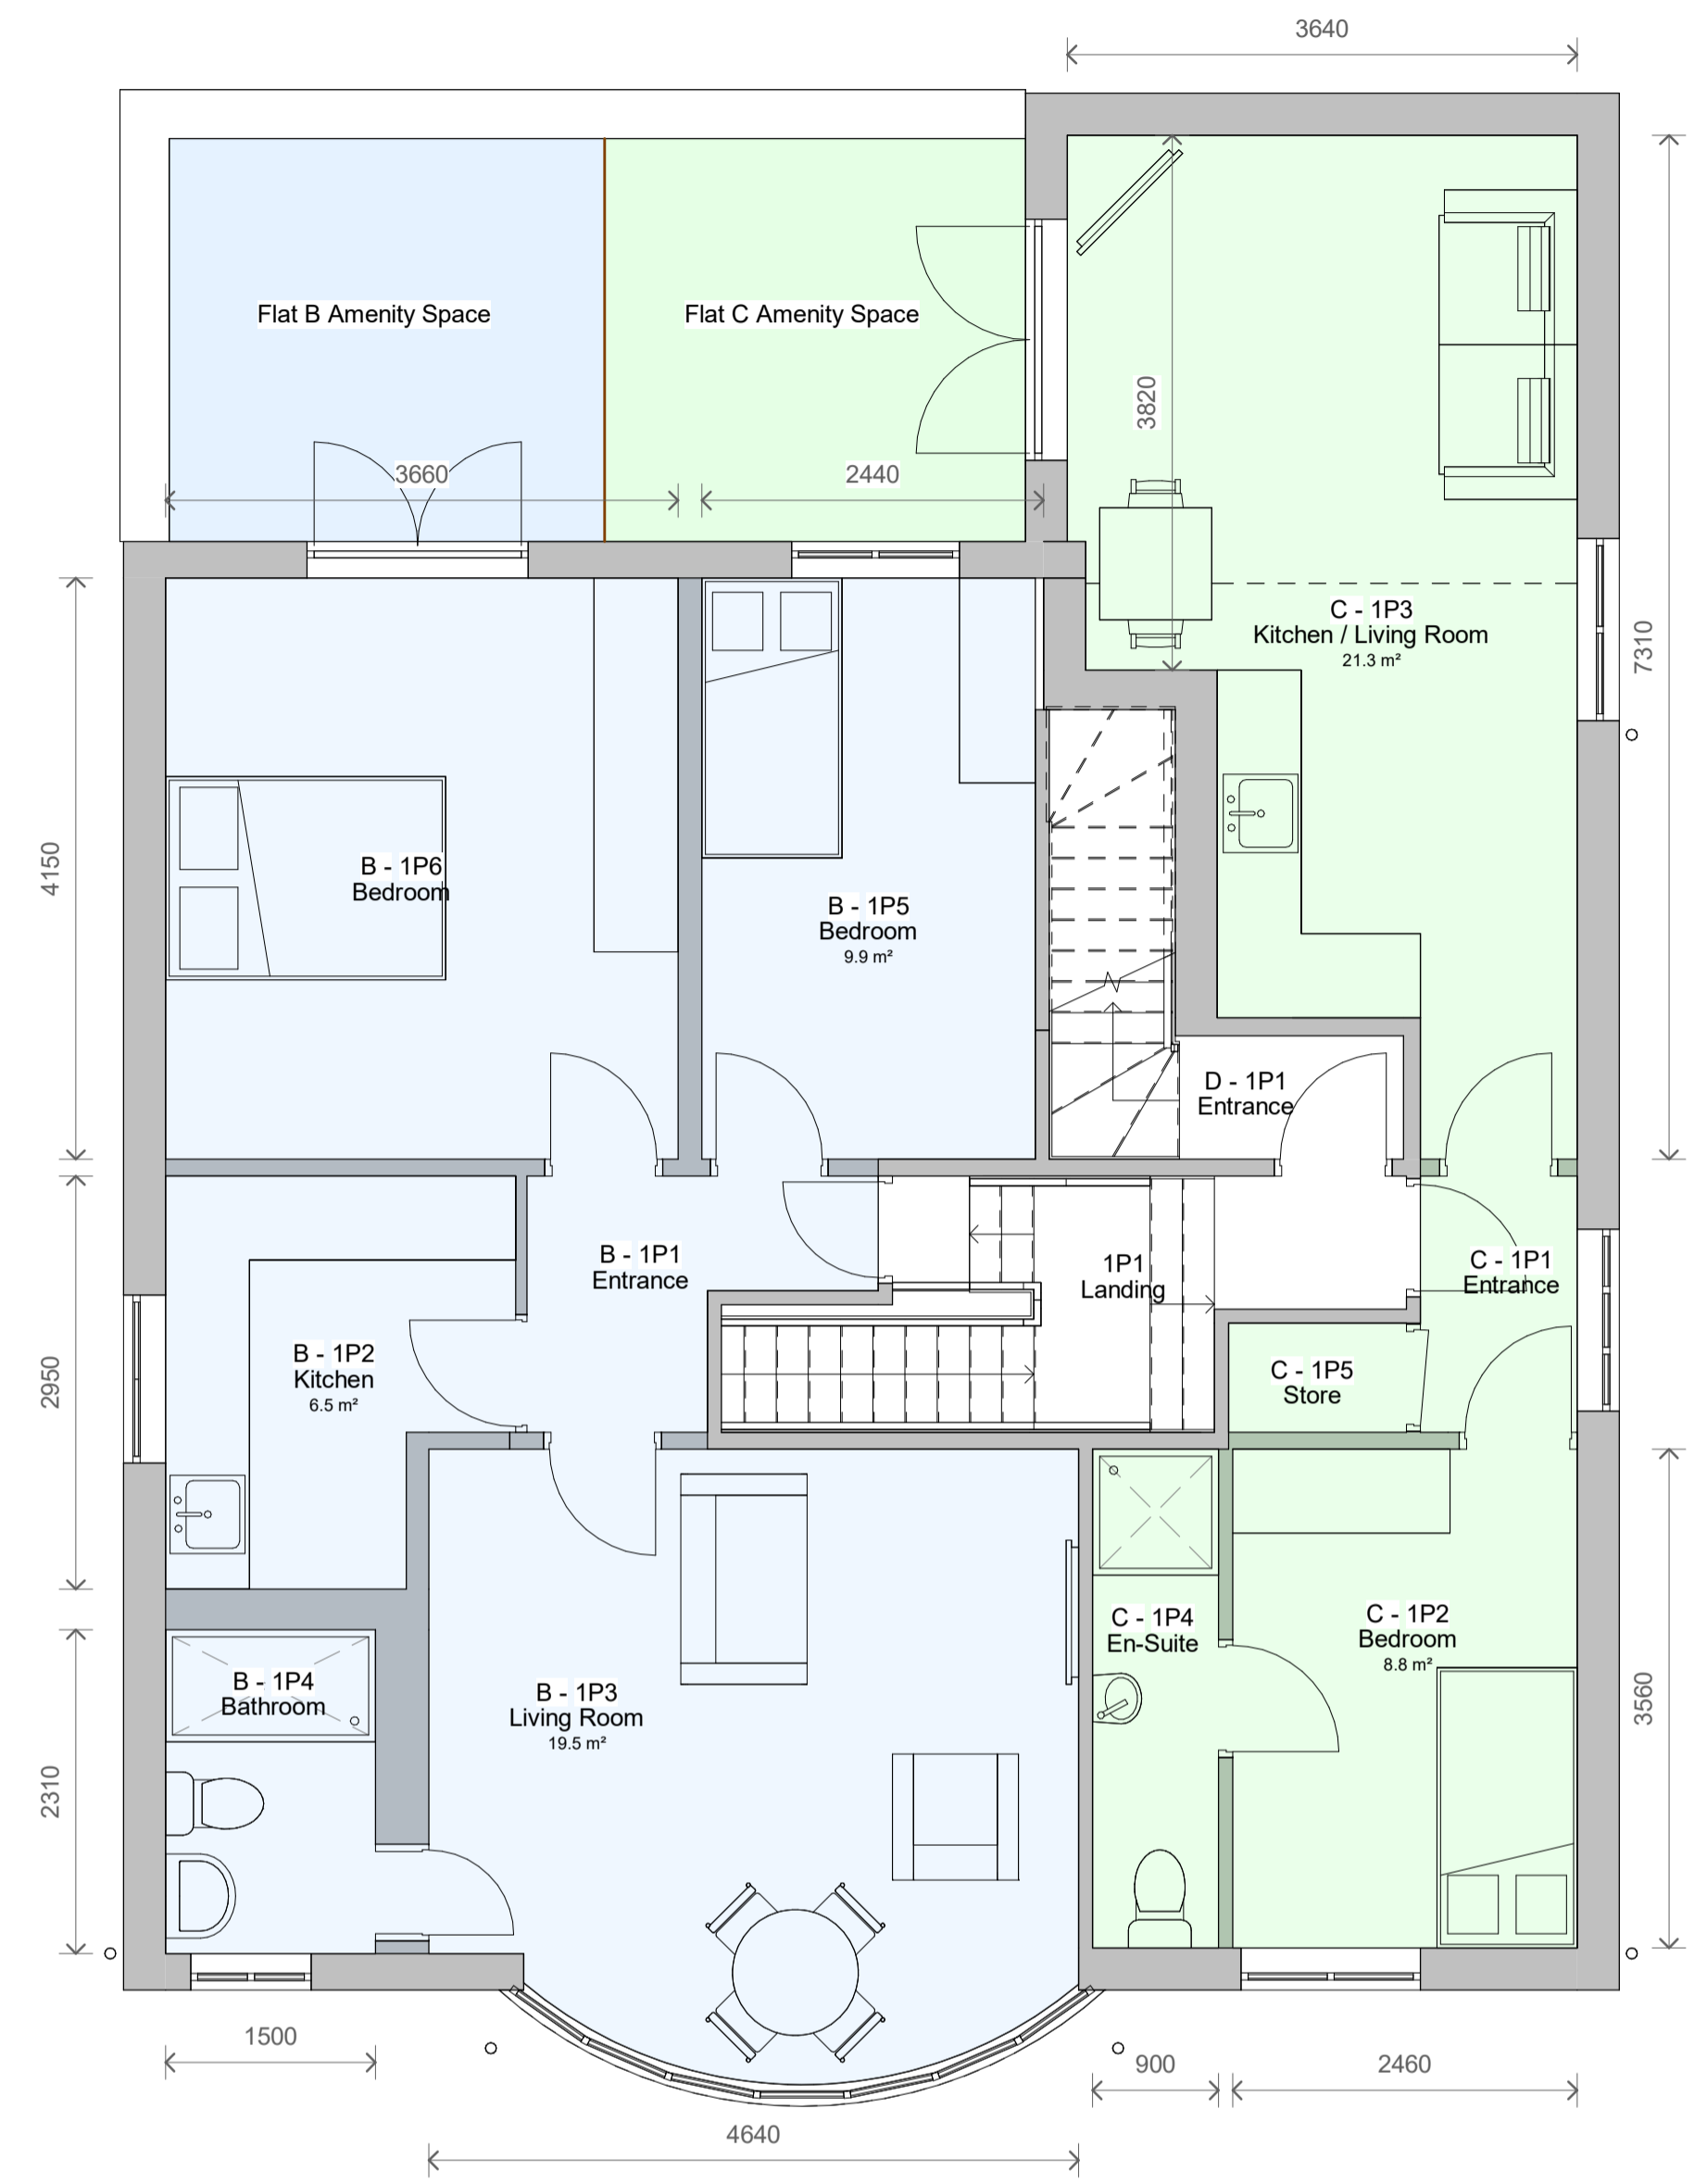

2 Level 1 - Proposed  
1:50

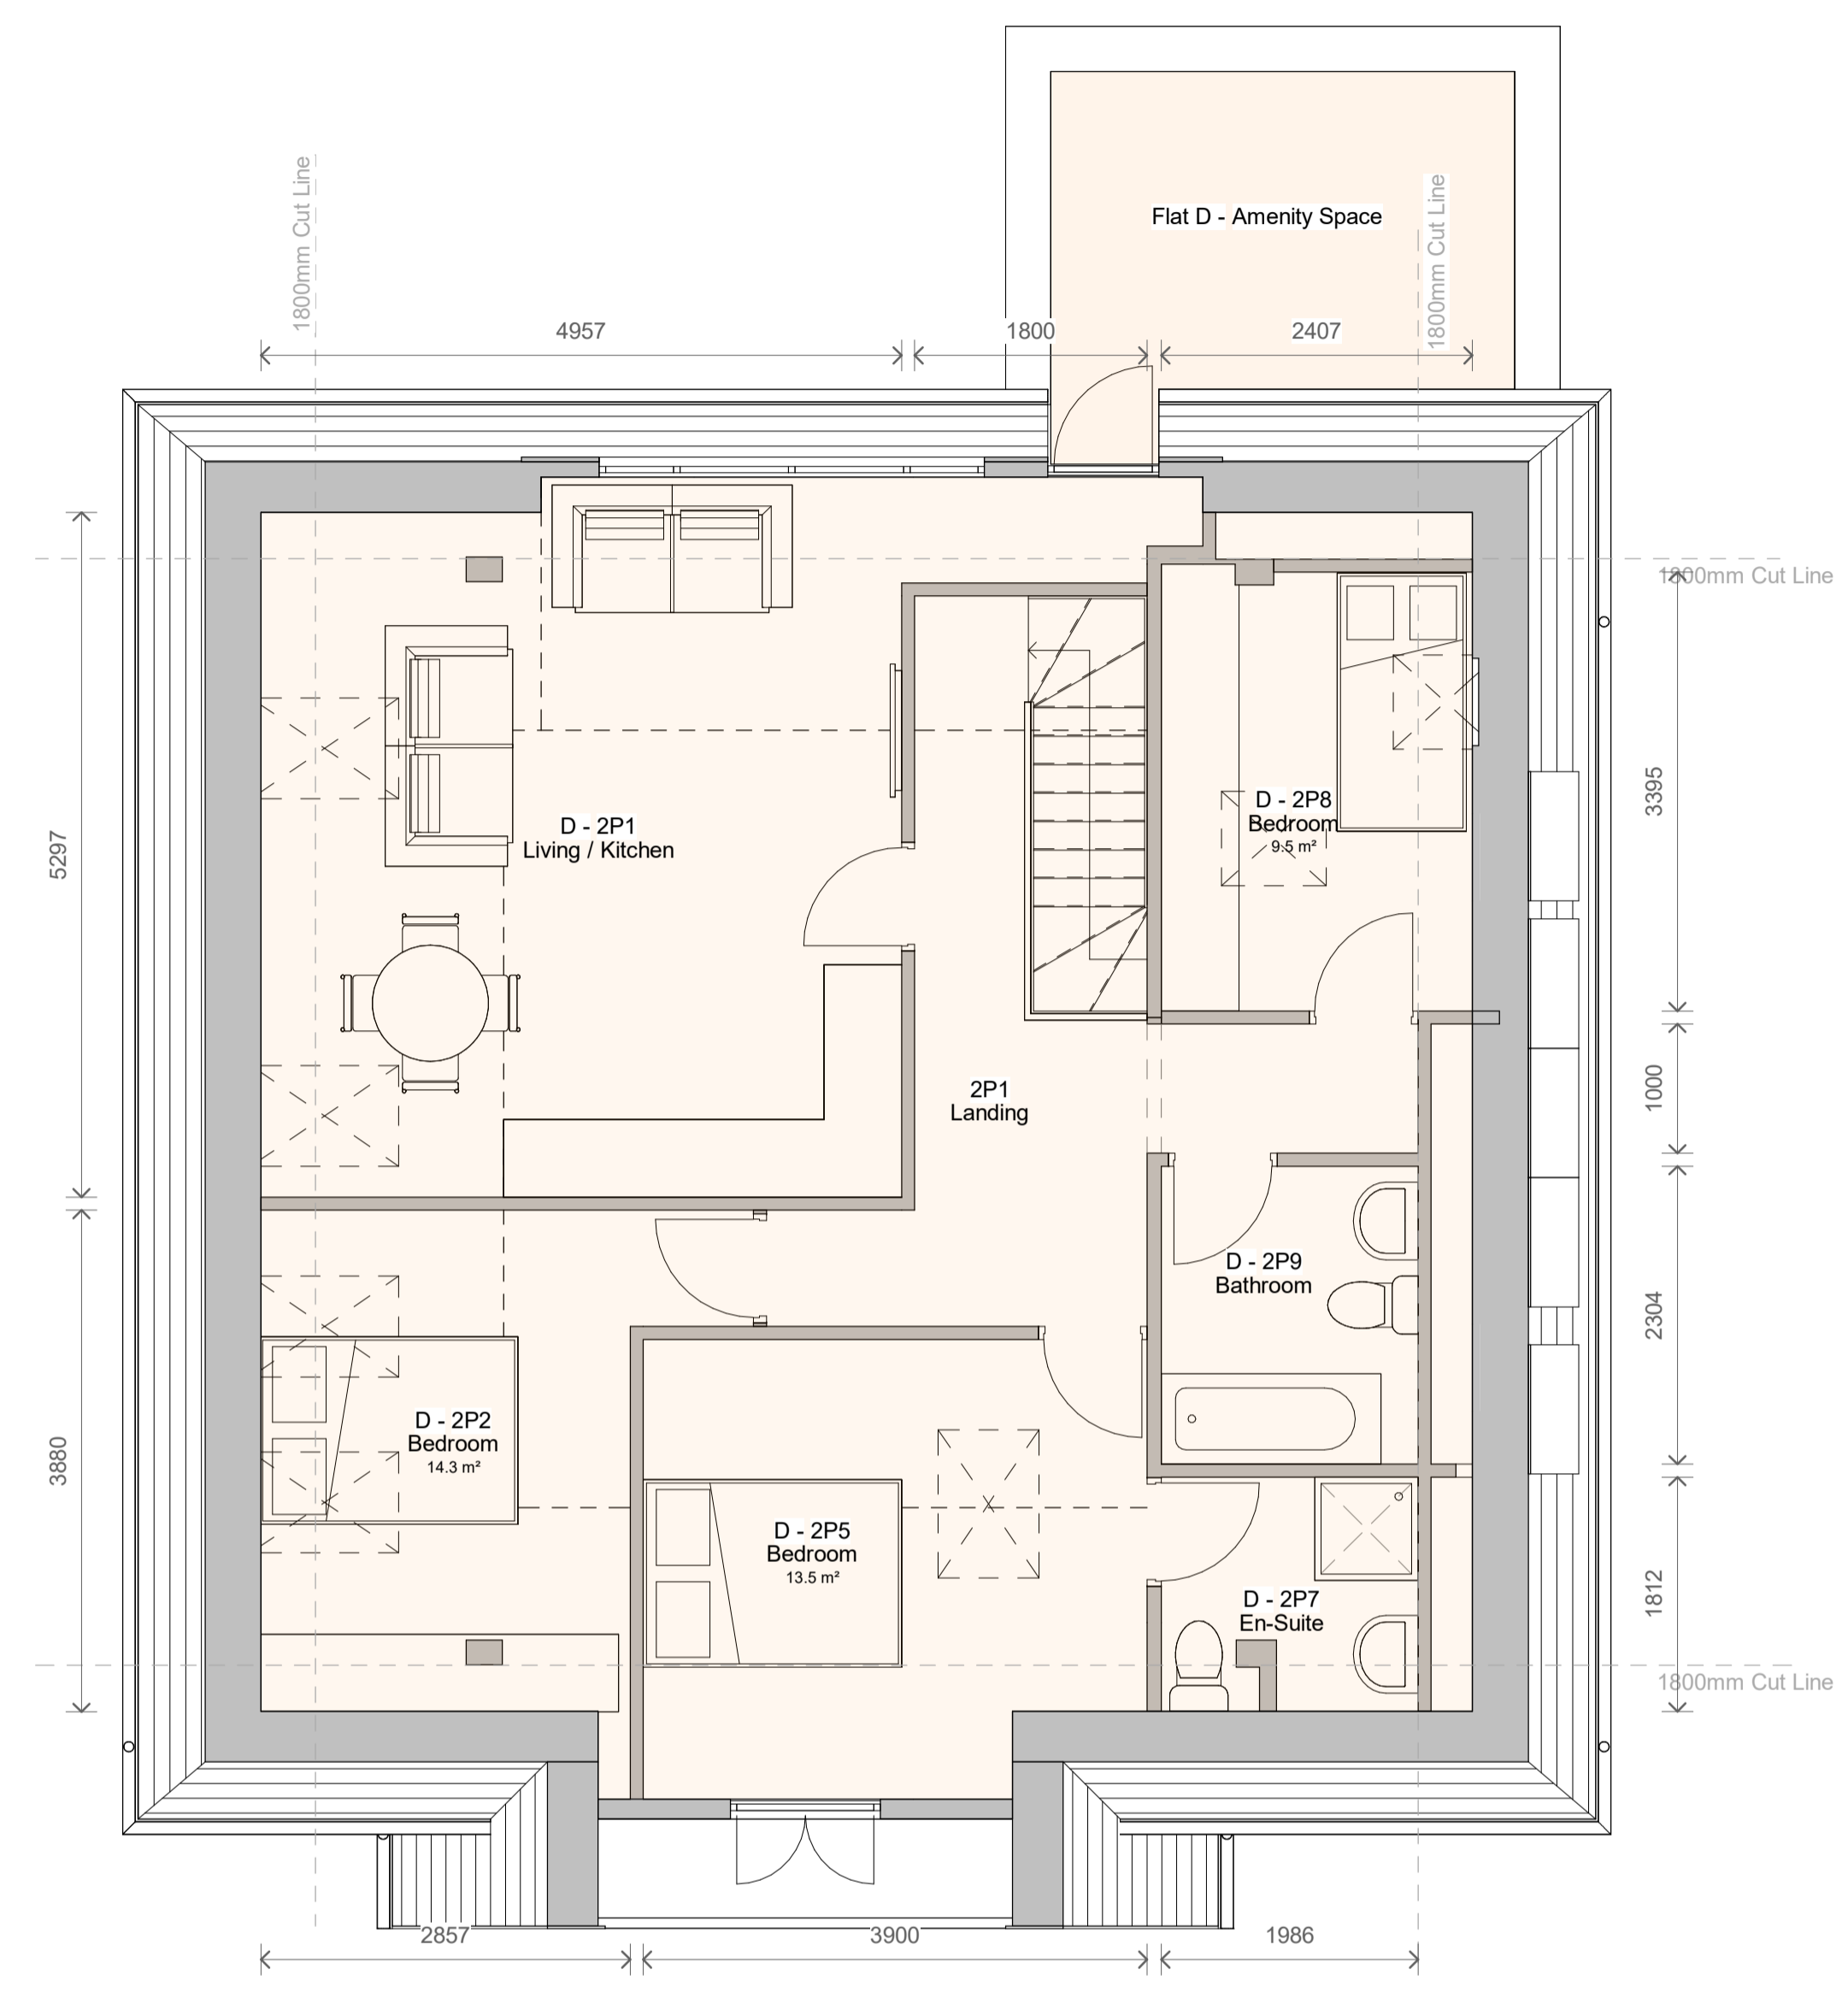

3 Level 2 - Proposed  
1:50



4 Front - Proposed  
1:100





5 Left Side - Proposed  
1:100



6 Rear - Proposed  
1:100



7 Right Side - Proposed  
1:100

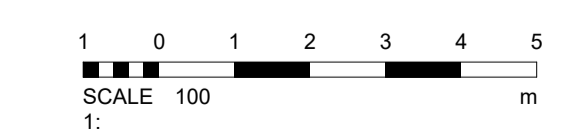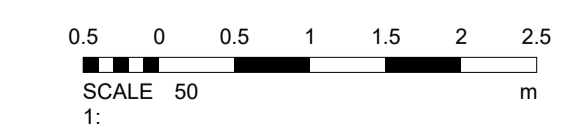

1	Revised	02/01/2023
No.	Description	Date

PROJECT  
2 Bourne Hill, London

TITLE  
Proposed Plans and Elevations

CLIENT  
Gadher

STATUS  
DESIGN

DRAWN BY	DATE	SCALE (@ A1)
TP	10/07/2023	As indicated

PROJECT NUMBER	DRAWING NUMBER	REV
GSS23084.2	003	1

**GOLD SKETCH**  
STUDIO  
www.goldsketch.co.uk info@goldsketch.co.uk 0161 792 9595

NOTES  
© COPYRIGHT. ALL RIGHTS RESERVED.  
THIS DRAWING IS NOT TO BE REPRODUCED WITHOUT WRITTEN CONSENT.  
DRAWING TO BE USED FOR THE STATUS INDICATED ONLY. ANY DISCREPANCIES TO BE REPORTED TO THE  
ALL DIMENSIONS ARE IN METERS UNLESS OTHERWISE STATED. ALL DIMENSIONS ARE TO FACE UNLESS OTHERWISE STATED.  
LEGISLATION, RELEVANT CODES OF PRACTICE AND BRITISH STANDARDS. ALL DIMENSIONS ON THIS DRAWING ARE IN MILLIMETERS UNLESS  
OTHERWISE STATED.