


PERTPROJECTDESIGN.CO.UK  
07811-574287

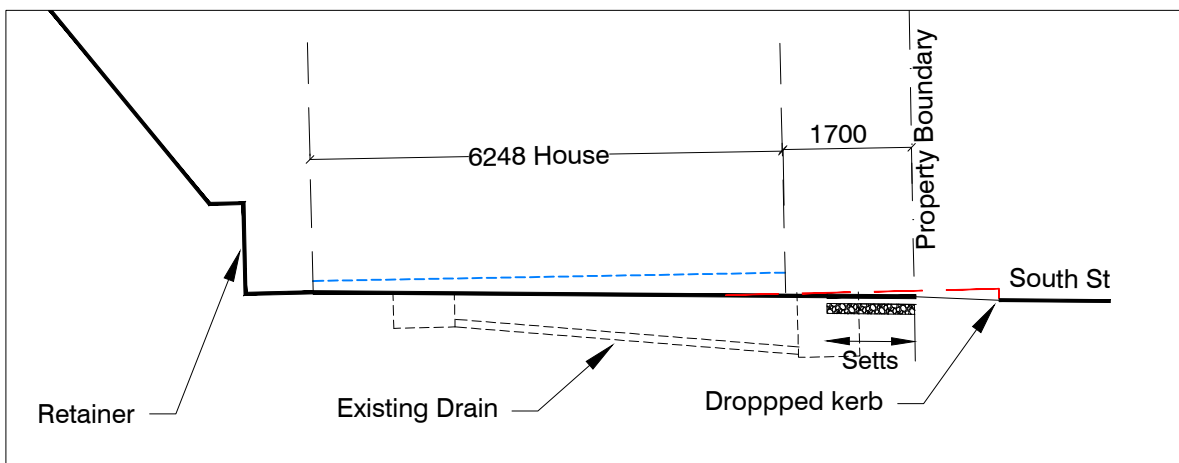

Section 1

Rev Date Description

Project title: Dropped Kerb		
Site address: 28 South Street Wendover Bucks.		
Postcode: HP22 6EF		
Drawing title: PROPOSED		
Scale: 1:100@A3		
Date	Drg N0	Rev
170124	WEN03	-