


PERTPROJECTDESIGN.CO.UK
07811-574287

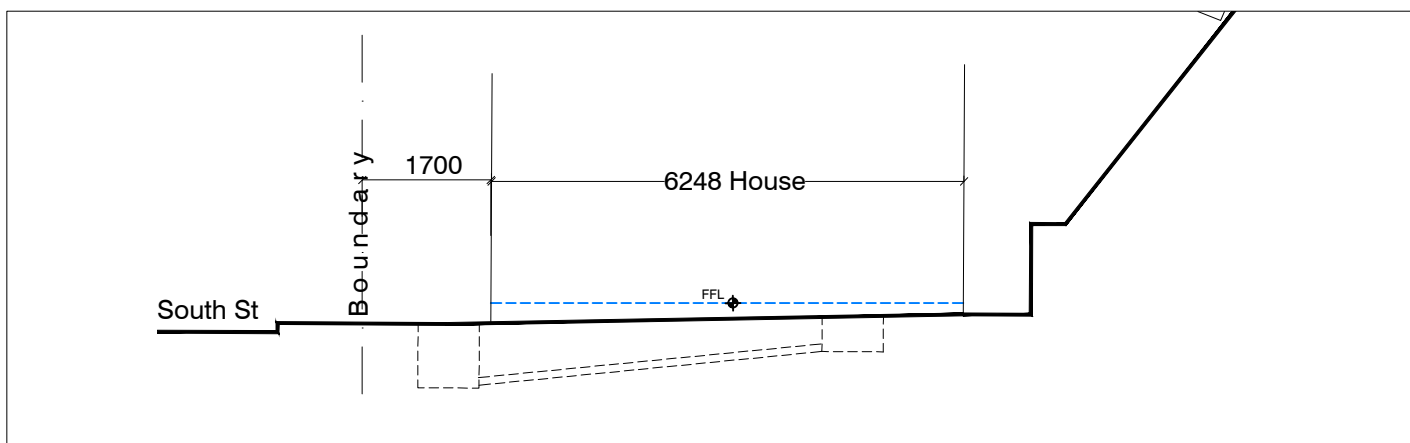

Section 1

Project title: Dropped Kerb		
Site address: 28 South Street Wendover Bucks.		
Postcode: HP22 6EF		
Drawing title: Existing		
Scale: 1: 100@A3		
Date	Drg NO	Rev
170124	WEN02	-

Rev	Date	Description
-----	------	-------------