
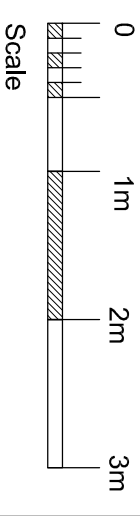



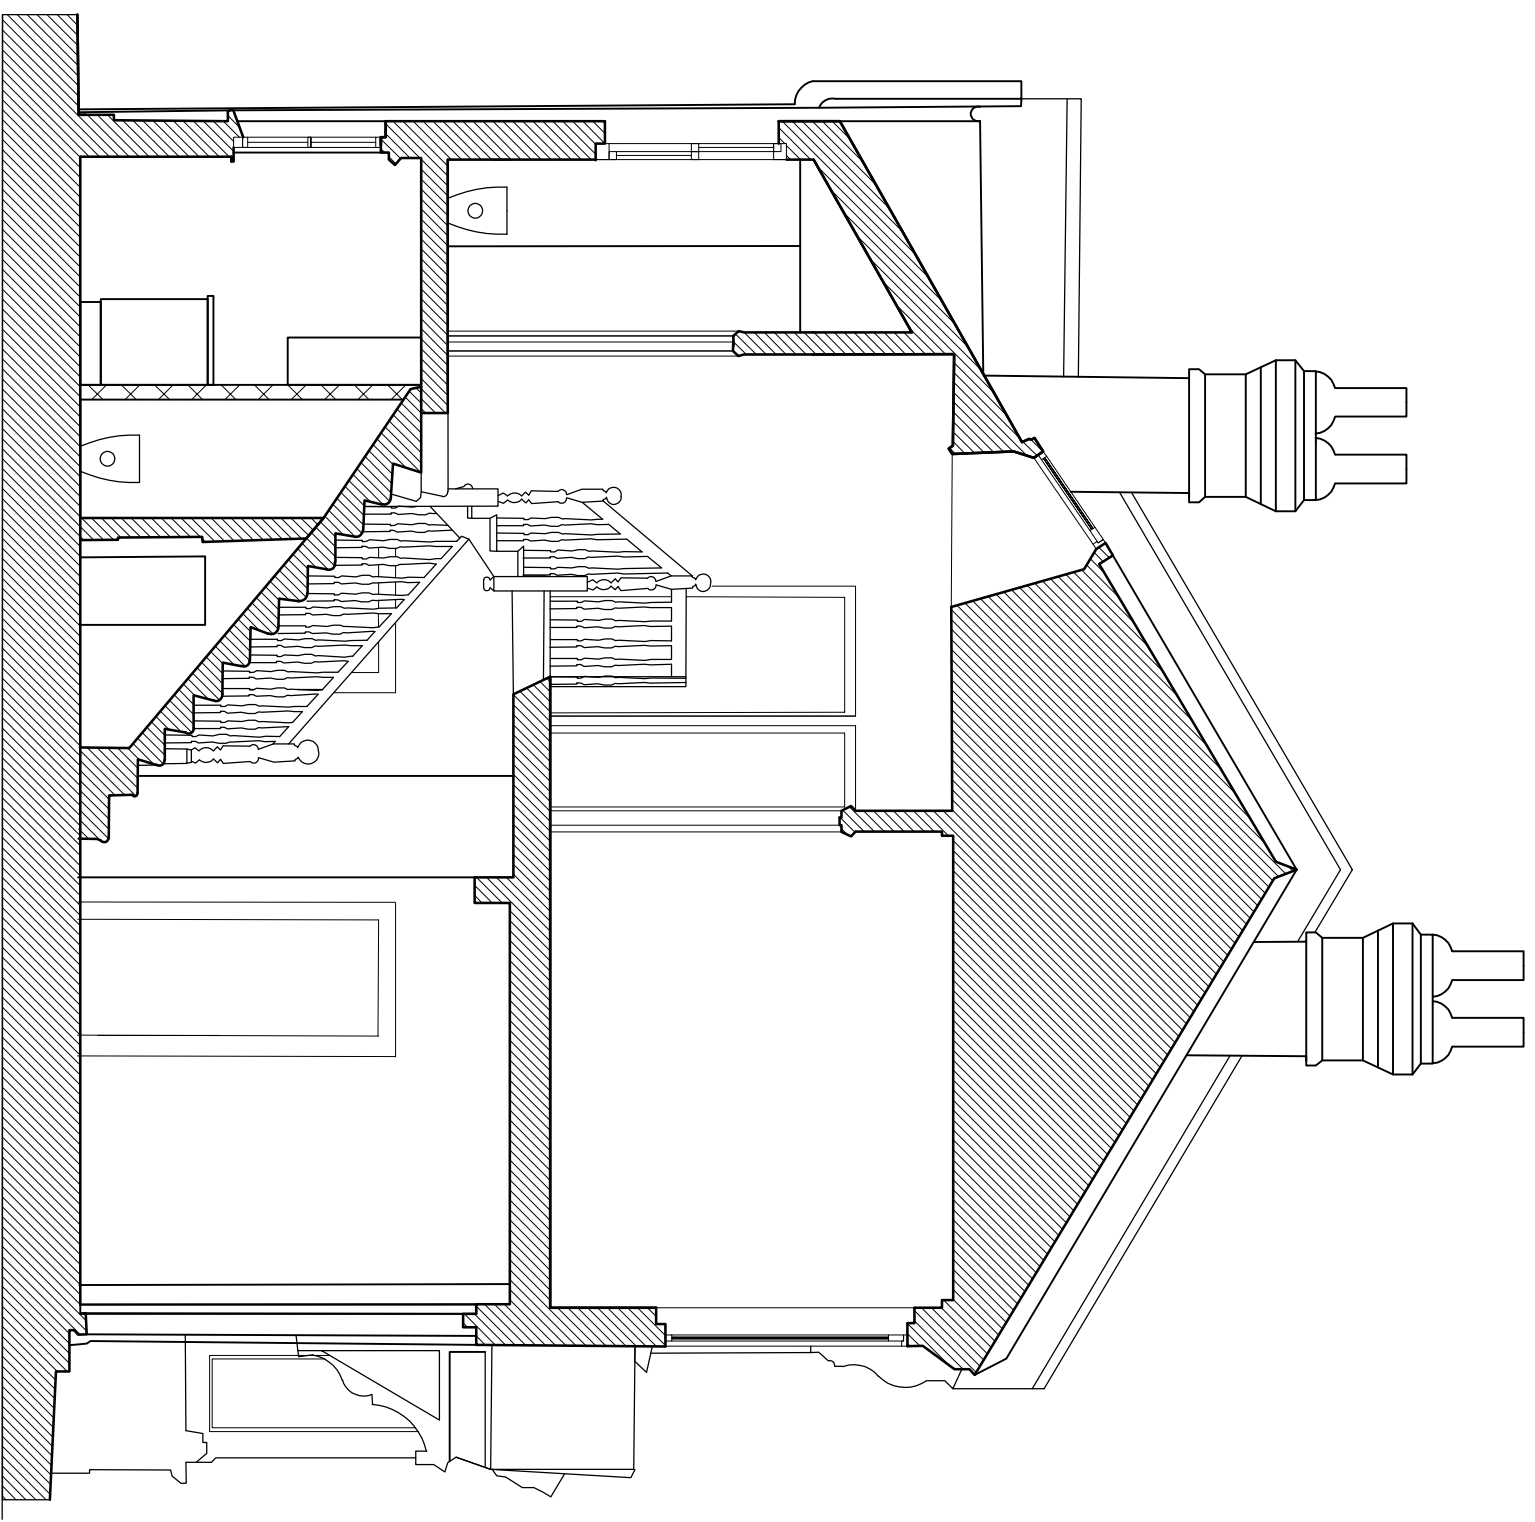
NOTES

ALL DIMENSIONS ARE IN MILLIMETERS


THIS DRAWING IS THE COPYRIGHT OF TOLEMAN ASSOCIATES AND SHALL NOT BE IN ANY WAY USED OR REPRODUCED WITHOUT THEIR PRIOR WRITTEN CONSENT

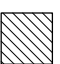

-  Existing building
-  Demolition



SECTION A A

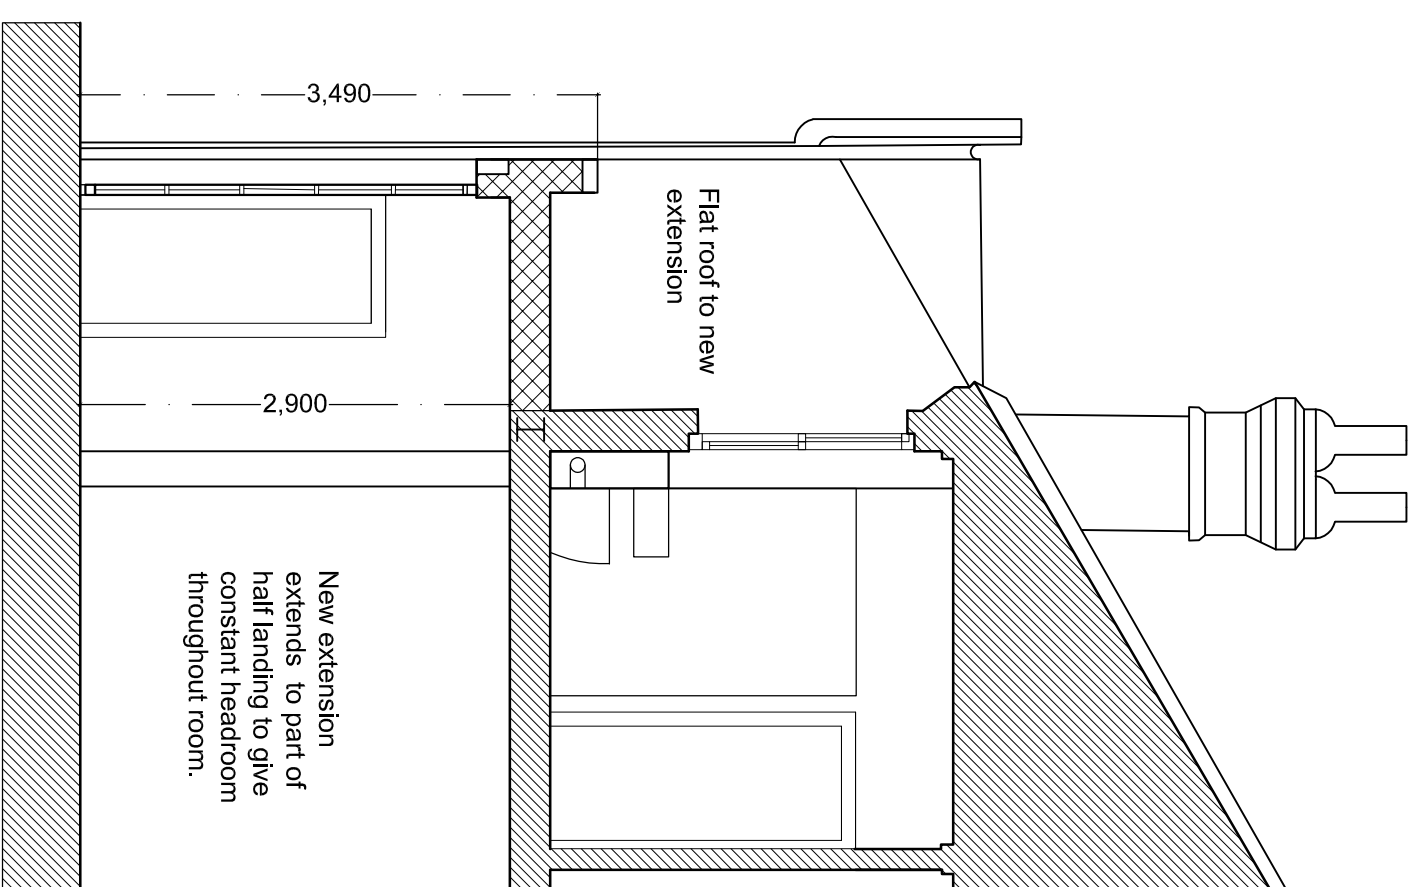

SECTION B B

PLANNING

TOLEMAN ASSOCIATES
Architects and Interior Designers
RENNIE HOUSE, Tortoise Mews, LONDON, NW5 2RZ
Tel: 0207 294 3774 Fax 02072677698
E-mail: Architecture@toleman.net

Job
4 DUKE AVENUE,
LONDON N3 2DD

Title
PROPOSED SECTIONS

Date	Scale	Dwg No.	Rev.
Jan 24	1:50 @A3	2315 /18	A