

**8 Glanville Road, OX4 2DD**



Drawing number: GLA\_01

Drawing title: Site location plan and site block plans



Date: 18th January 2024



**Site location plan**  
Scale 1:1250

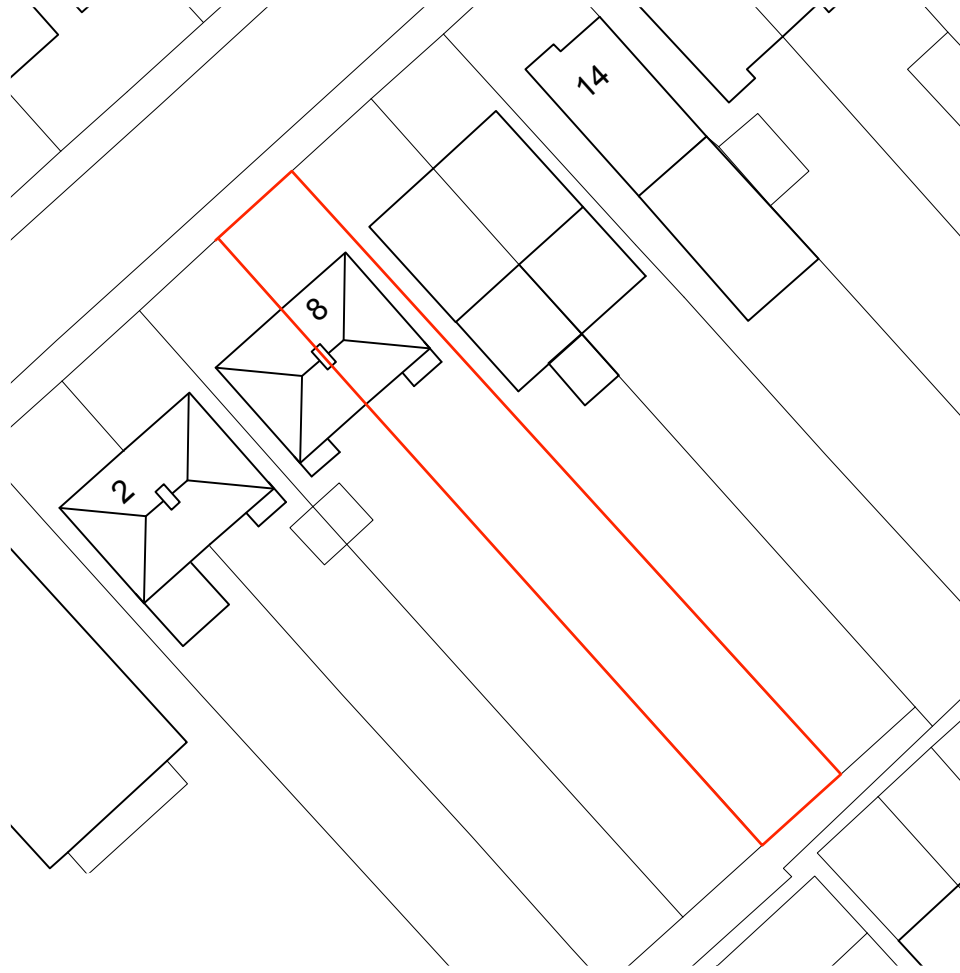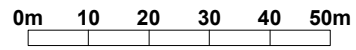

**Existing block plan**  
Scale 1:500

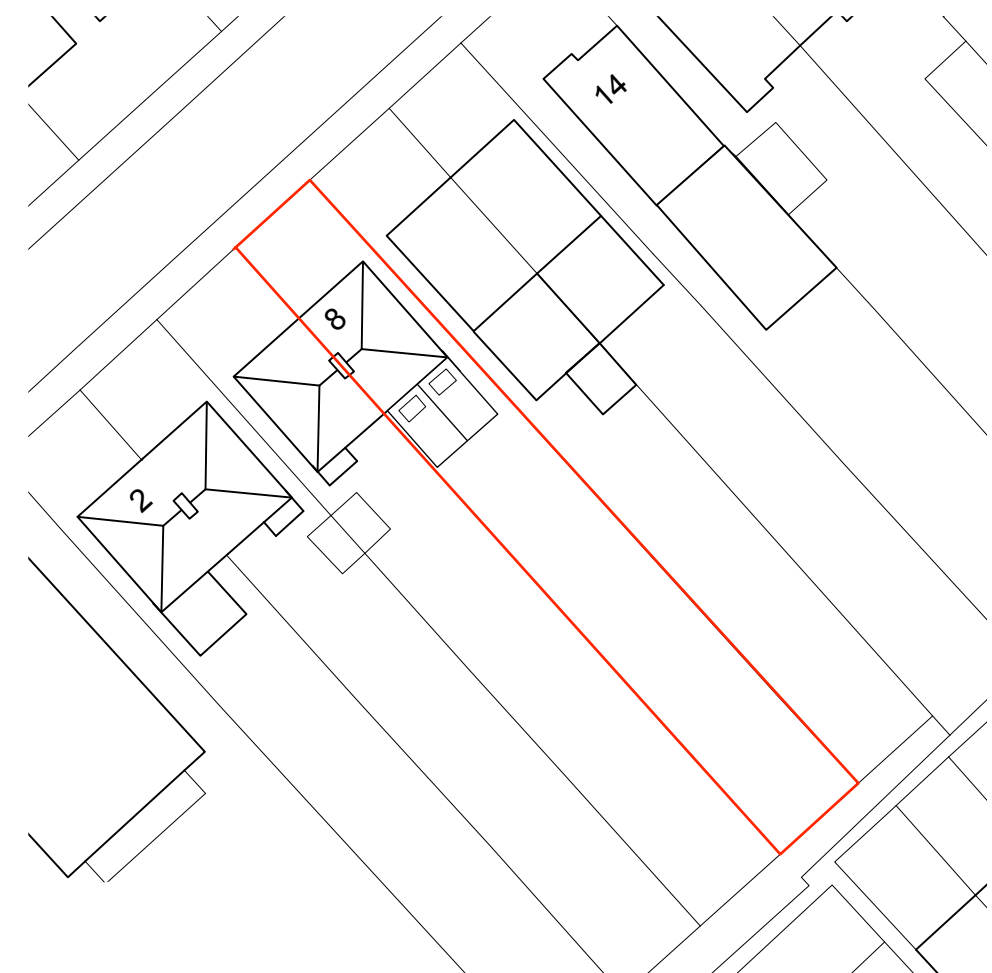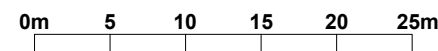

**Proposed block plan**  
Scale 1:500

