


# 8 Glanville Road, OX4 2DD

Drawing number: GLA\_04

Drawing title: Policy H14 compliance (daylight / sunlight)

Date: 18th January 2024

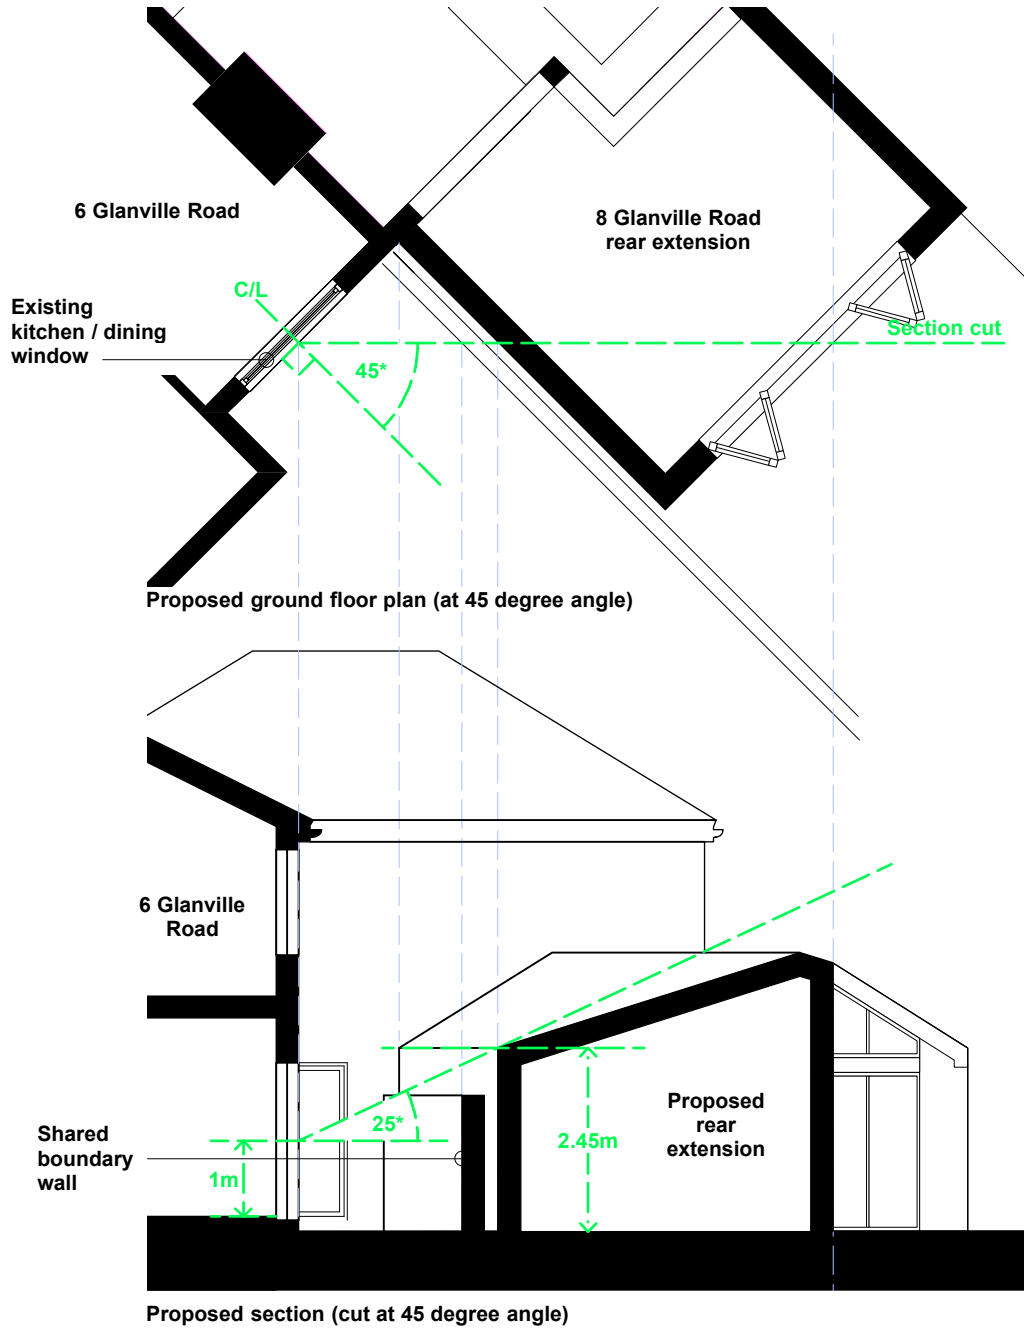

## Policy H14 compliance (daylight / sunlight)

Scale 1:100

