

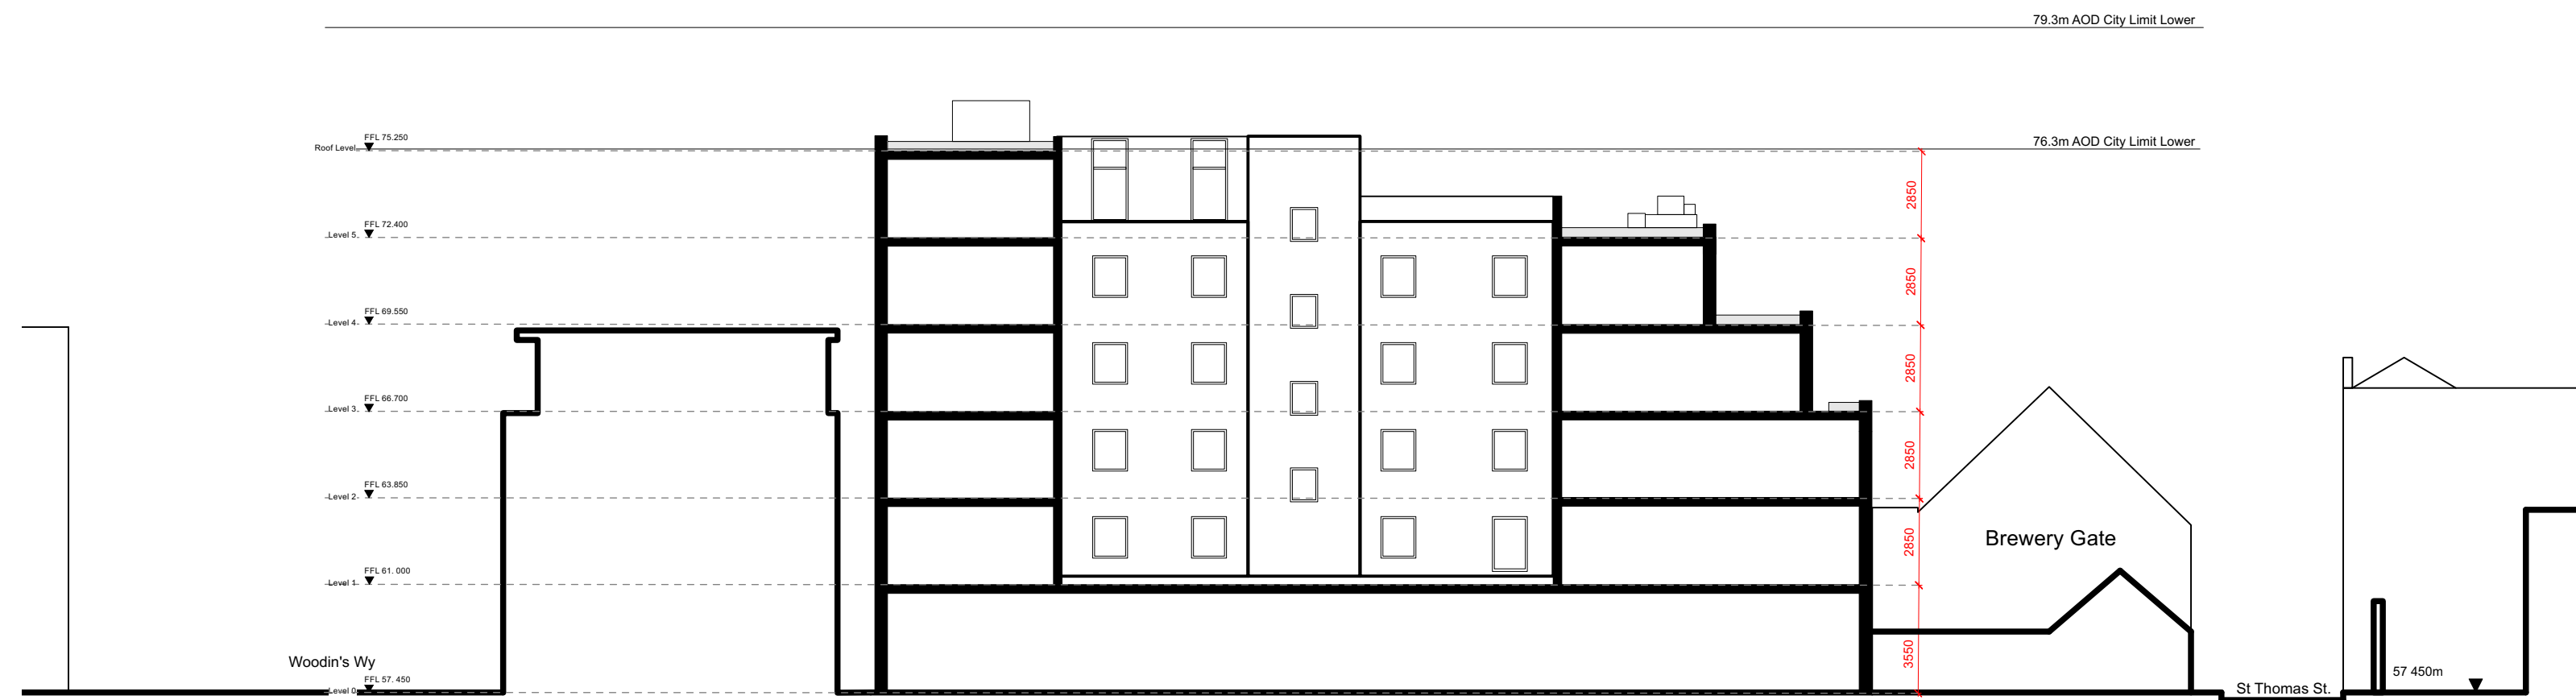



This drawing is the copyright of Axiom Architects. It is for planning application purposes only and may not be reproduced in whole or in part without permission. Drawings lodged for planning approval may be reproduced by the Planning Authority in accordance with the "Copyright (Material Open to Public Inspection) (Marking of Copies of Plans and Drawings) Order 1990" and must carry the relevant copyright restriction note. Scaling from this drawing should only be carried out from a print at the scale and size specified within the title block. Responsibility for ensuring correct size reproduction remains with the reader.

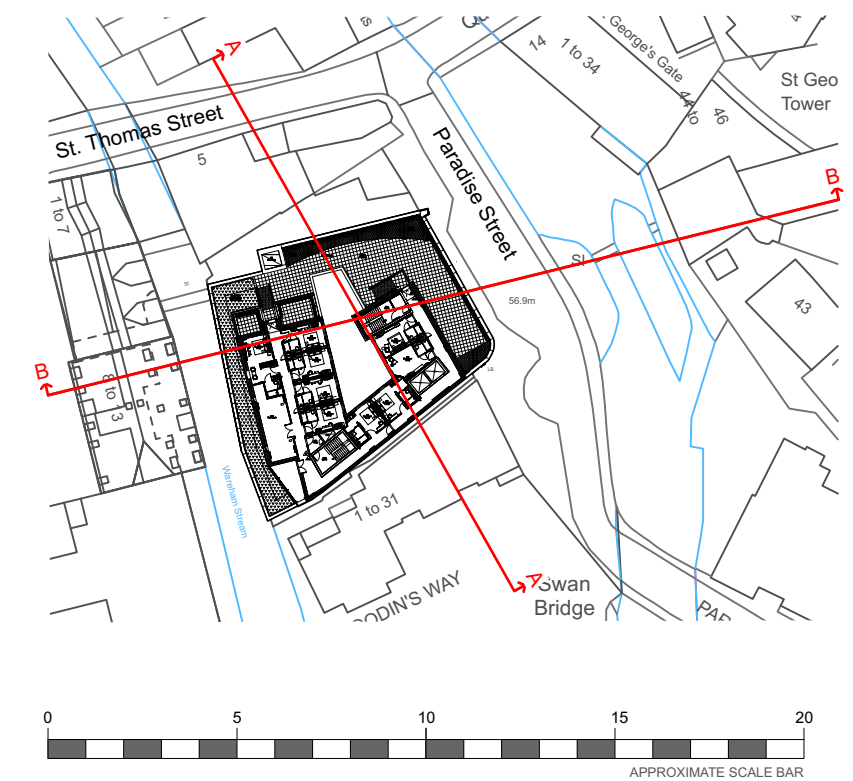

1 Existing Section AA
Scale: 1:200

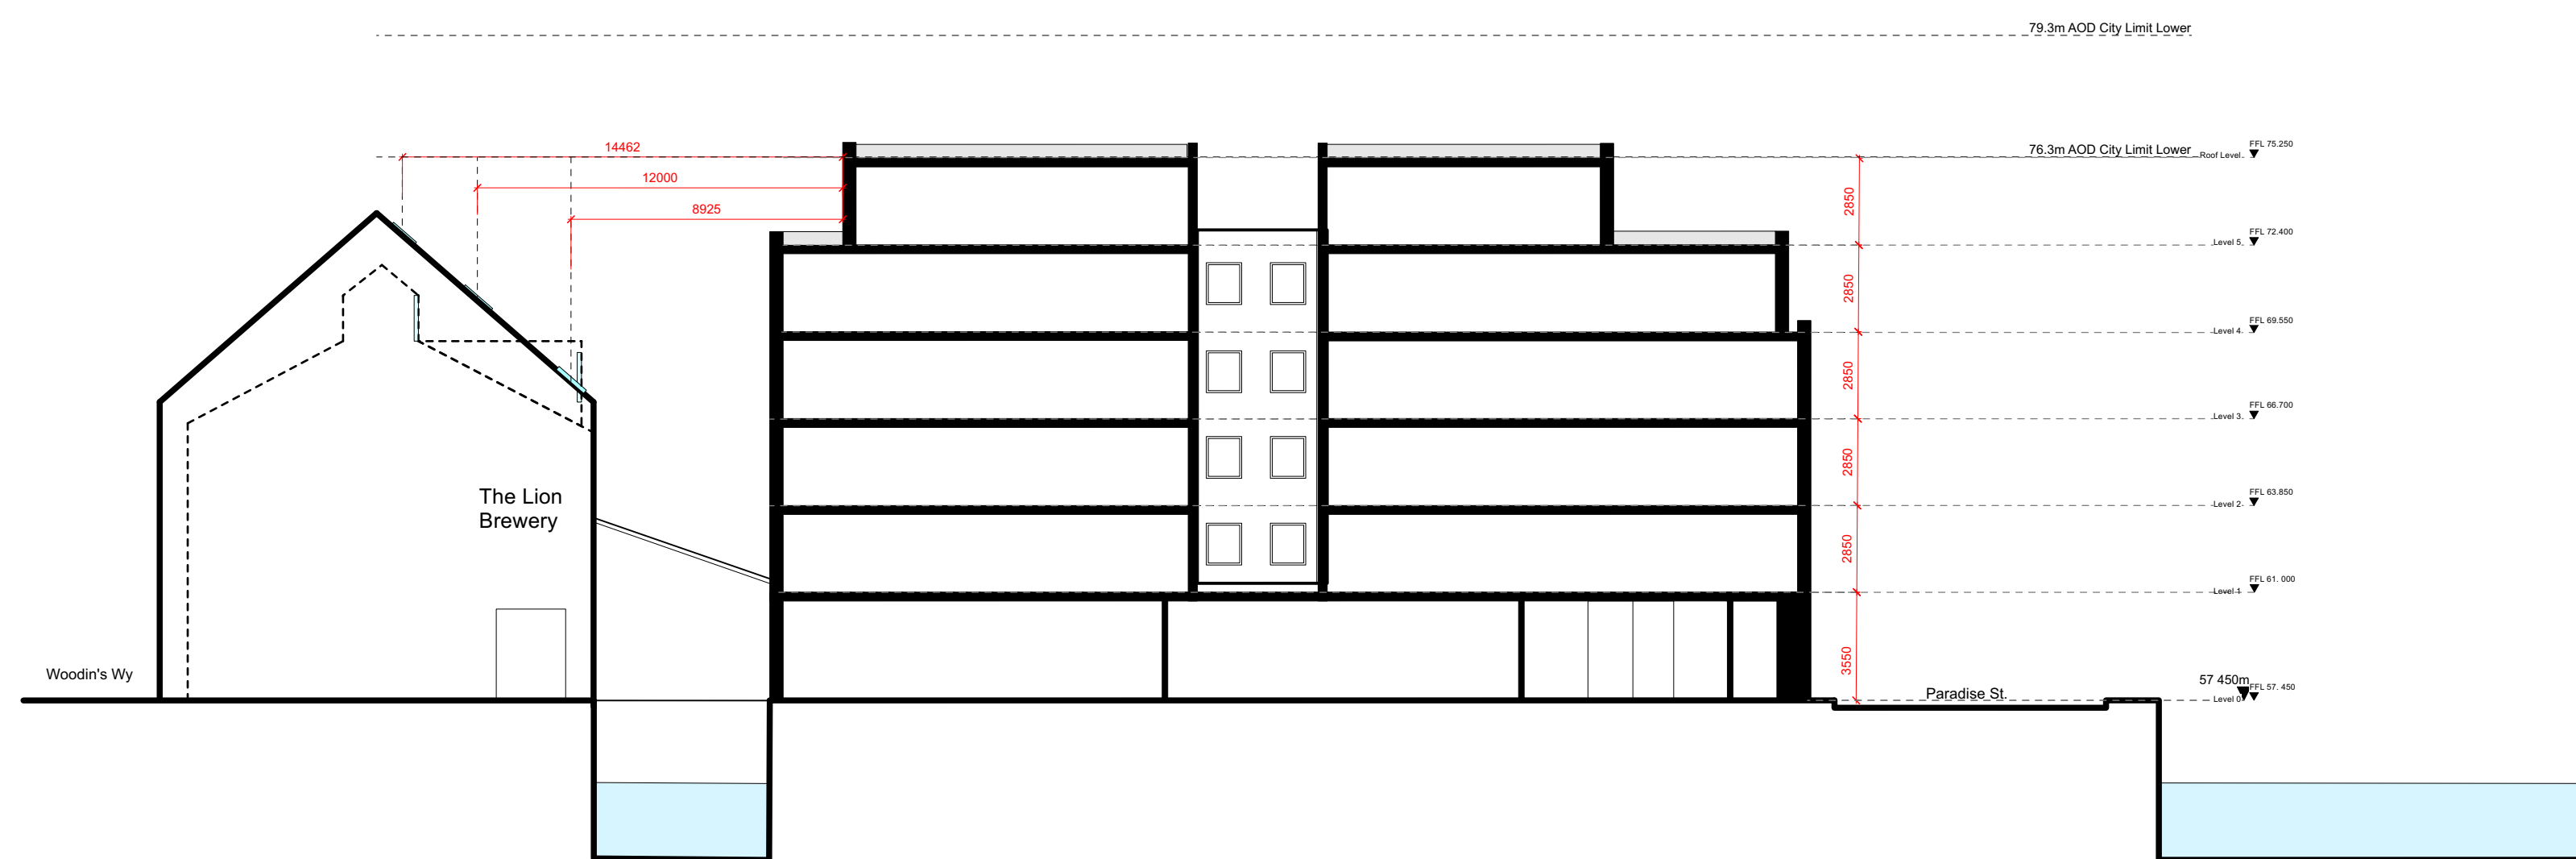

2 Existing Section BB
Scale: 1:200

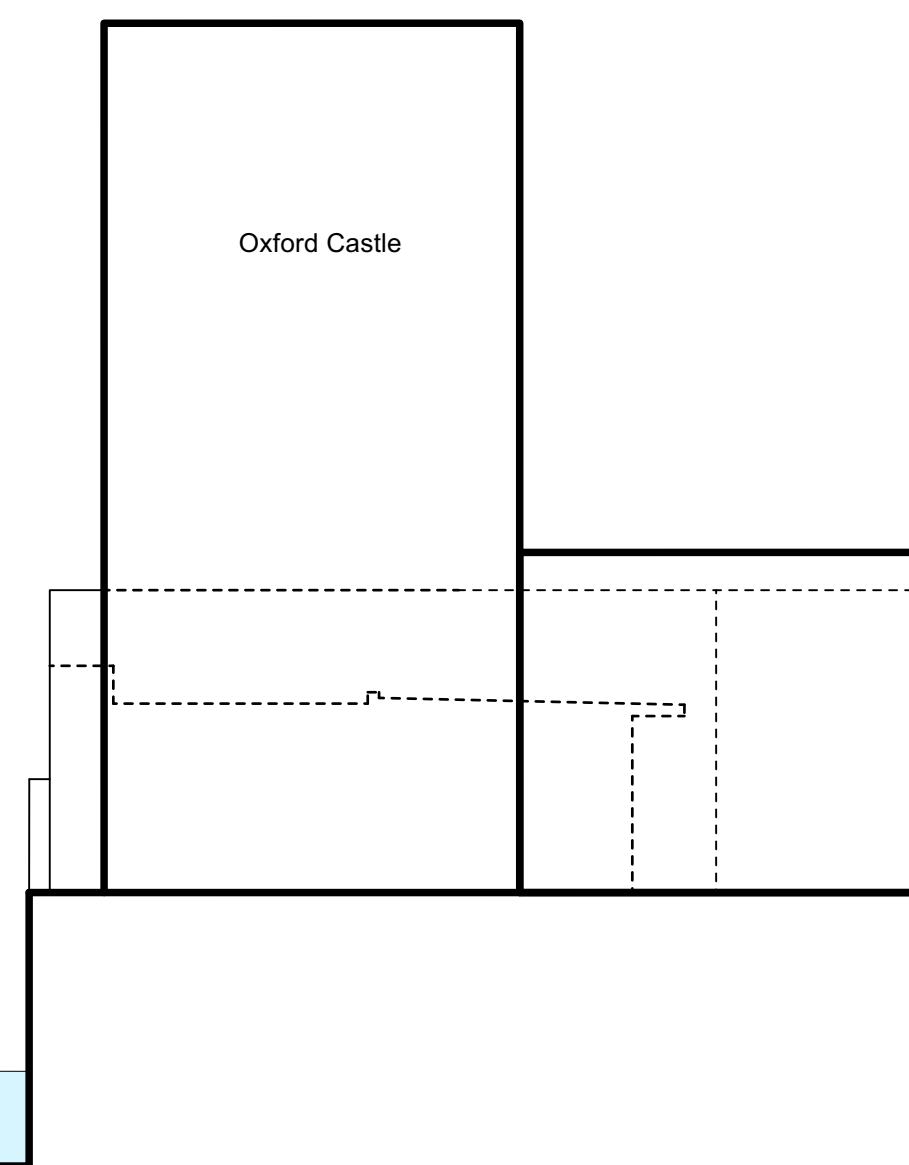

Rev	Date	Description	By	Chk

AXIOM ARCHITECTS
 Morelands 5-27 Old Street London EC1V 9HL
 Tel. 0207 421 8866 www.axiomarchitects.co.uk

Client
Dominus

Project
Courtyard By Marriott Oxford City Centre
Oxford
(Extension)

Drawing
Existing Sections

Scale	Date	Drawn	Checked
1:200	19/10/23	LG	JM

Drawing No. **6086 - P1 030**

Status
PLANNING