


LOCATION PLAN SCALE 1:1250

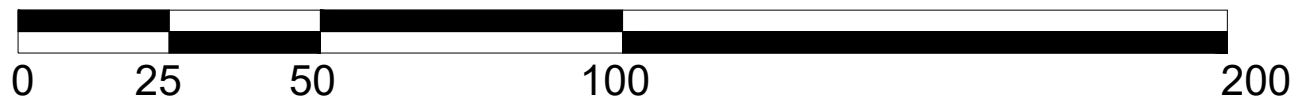


SCALE BAR 1:1250



SCALE BAR 1:500

BLOCK PLAN SCALE 1:500

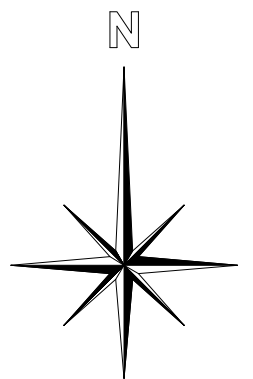

This drawing is the property of BM Plan and Design
Copyright is reserved by them and the drawing is issued
on the condition that it is not copied, reproduced, retained
or disclosed to any unauthorised person, either wholly or
in part without the consent in writing of BM Plan and Design

This drawing is for the purpose of PLANNING/BUILDING CONTROL
APPROVAL ONLY. Any construction carried out directly from these
drawings is outside the responsibility of the authors.
Any discrepancy contained within these drawings is to be
reported immediately.

Ref	Date	Revision	By

Client :
MR H HURLOCK
2/1, 152 NITHSDALE ROAD
GLASGOW
G41 5RB

Title :
LOCATION/BLOCK PLANS

Project :
2/1, 152 NITHSDALE ROAD
GLASGOW
G41 5RB

Drawing No : 548-23-PL-02	Rev : A	Scale : VARIES
Date : SEP 23	Drawn by : BMcD	Checked by :

BM PLAN DESIGN

144 Moraine Drive
Blairdardie
Glasgow
G15 6JD

Tel: 0141-944-0594 Mob: 07708329290
E-mail: Info@bmlananddesign.co.uk
Web: www.bmlananddesign.co.uk