


FRONT 1:50 0A3  
EXISTING



EFE/V/23

NOV 23

1:50 0A3

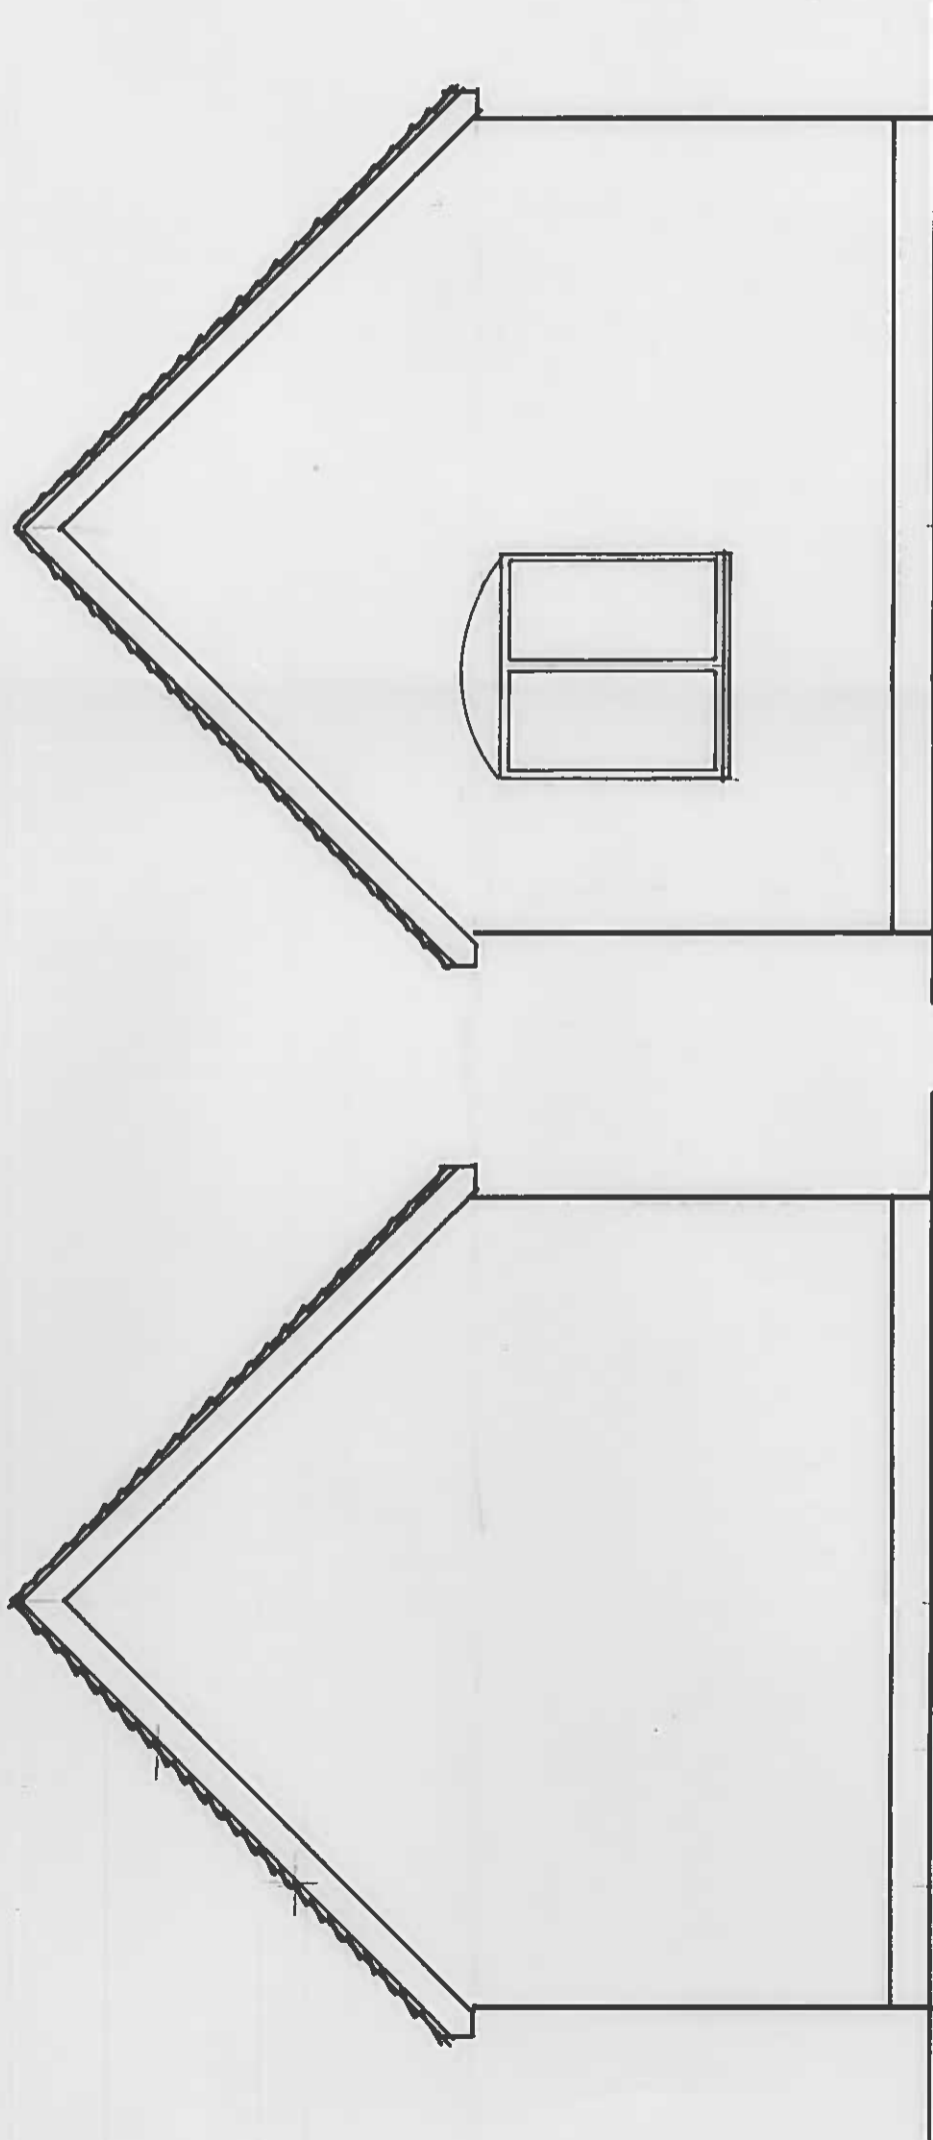


LH SIDE 1:50 EXISTING

RH SIDE 1:50 EXISTING



ESE/1/23 NOV23


1:50 0413

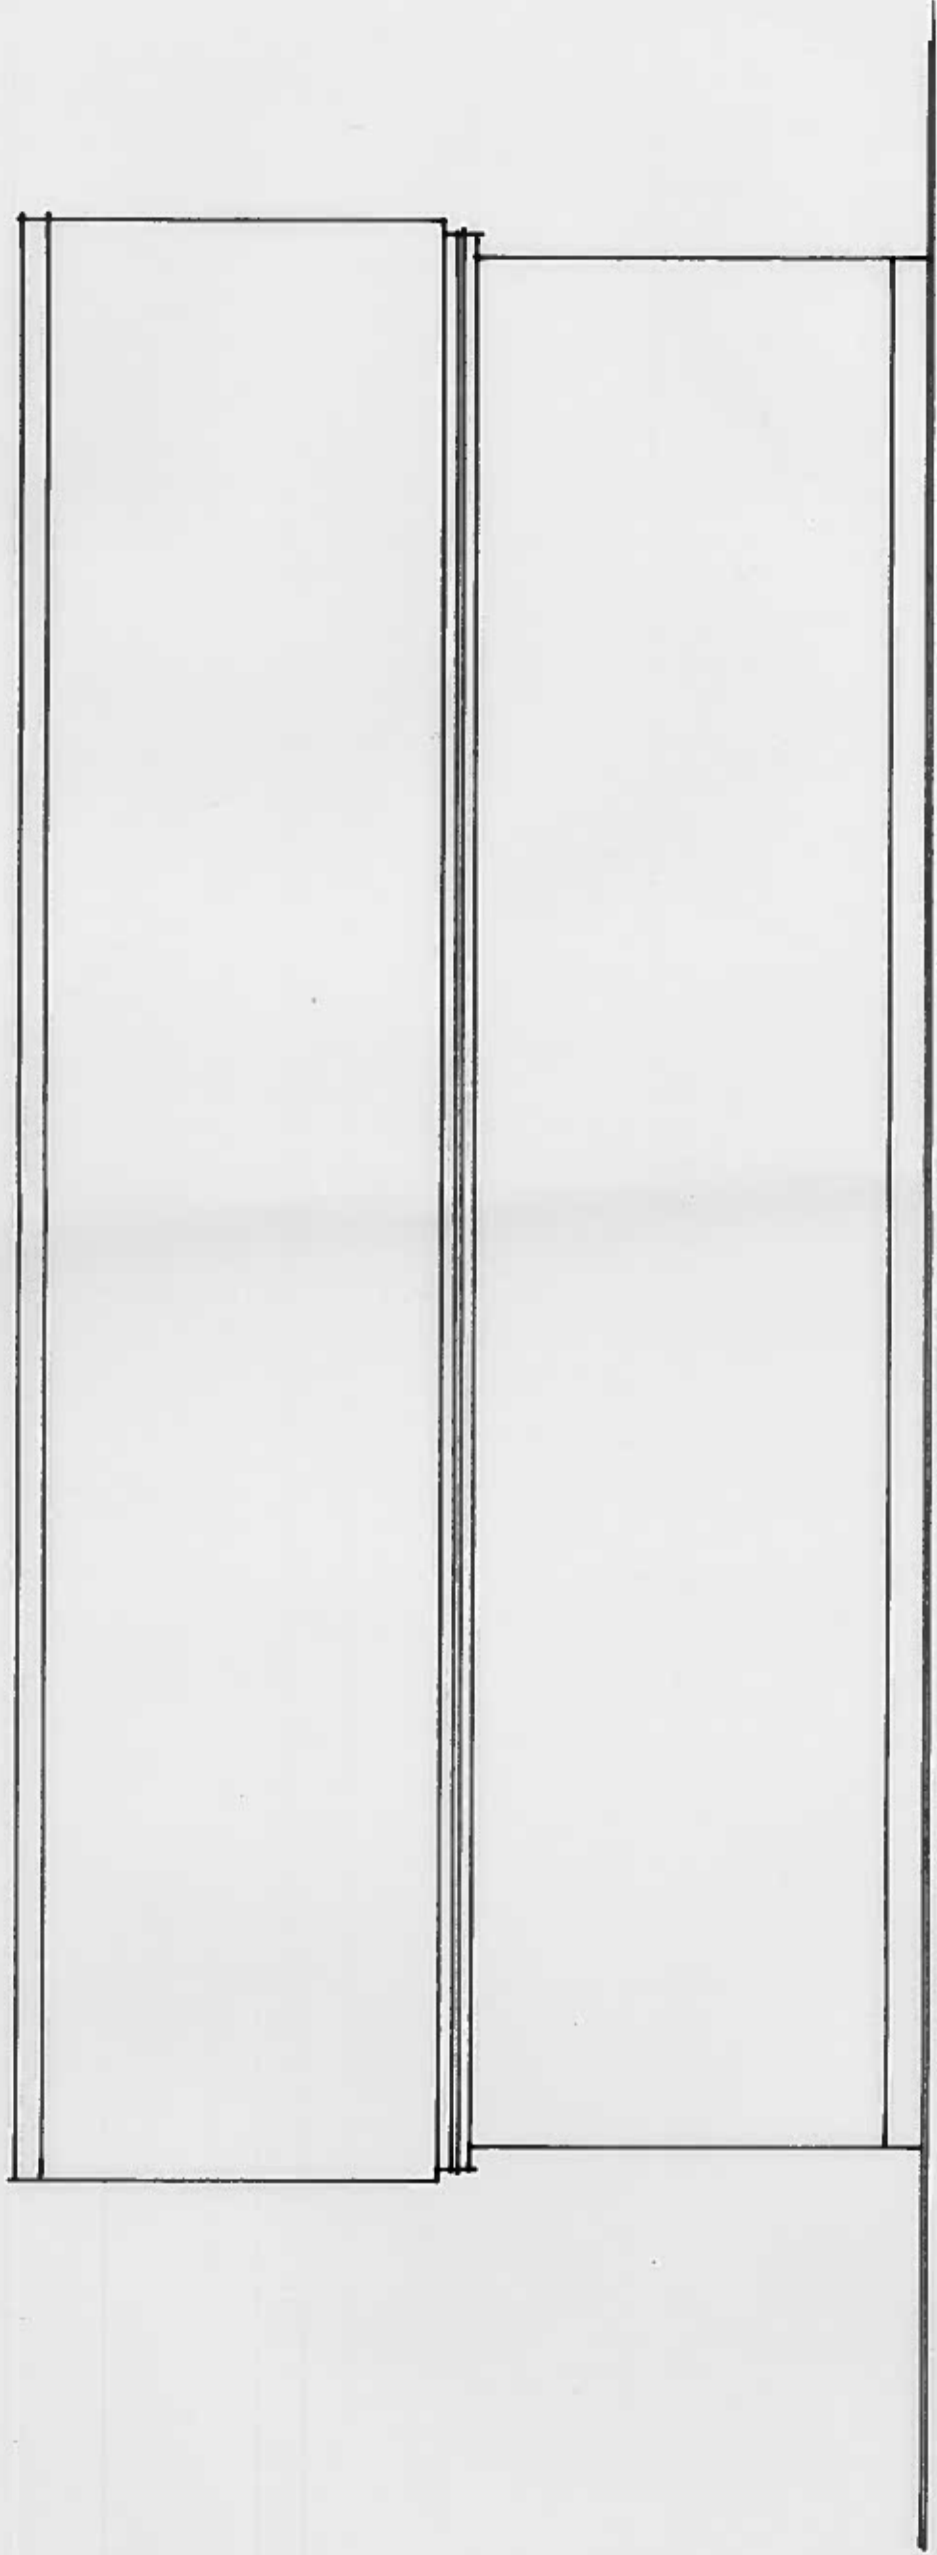

REAR 1:50 0A3 EXISTING




RE 1/23 1:50 NOV 23

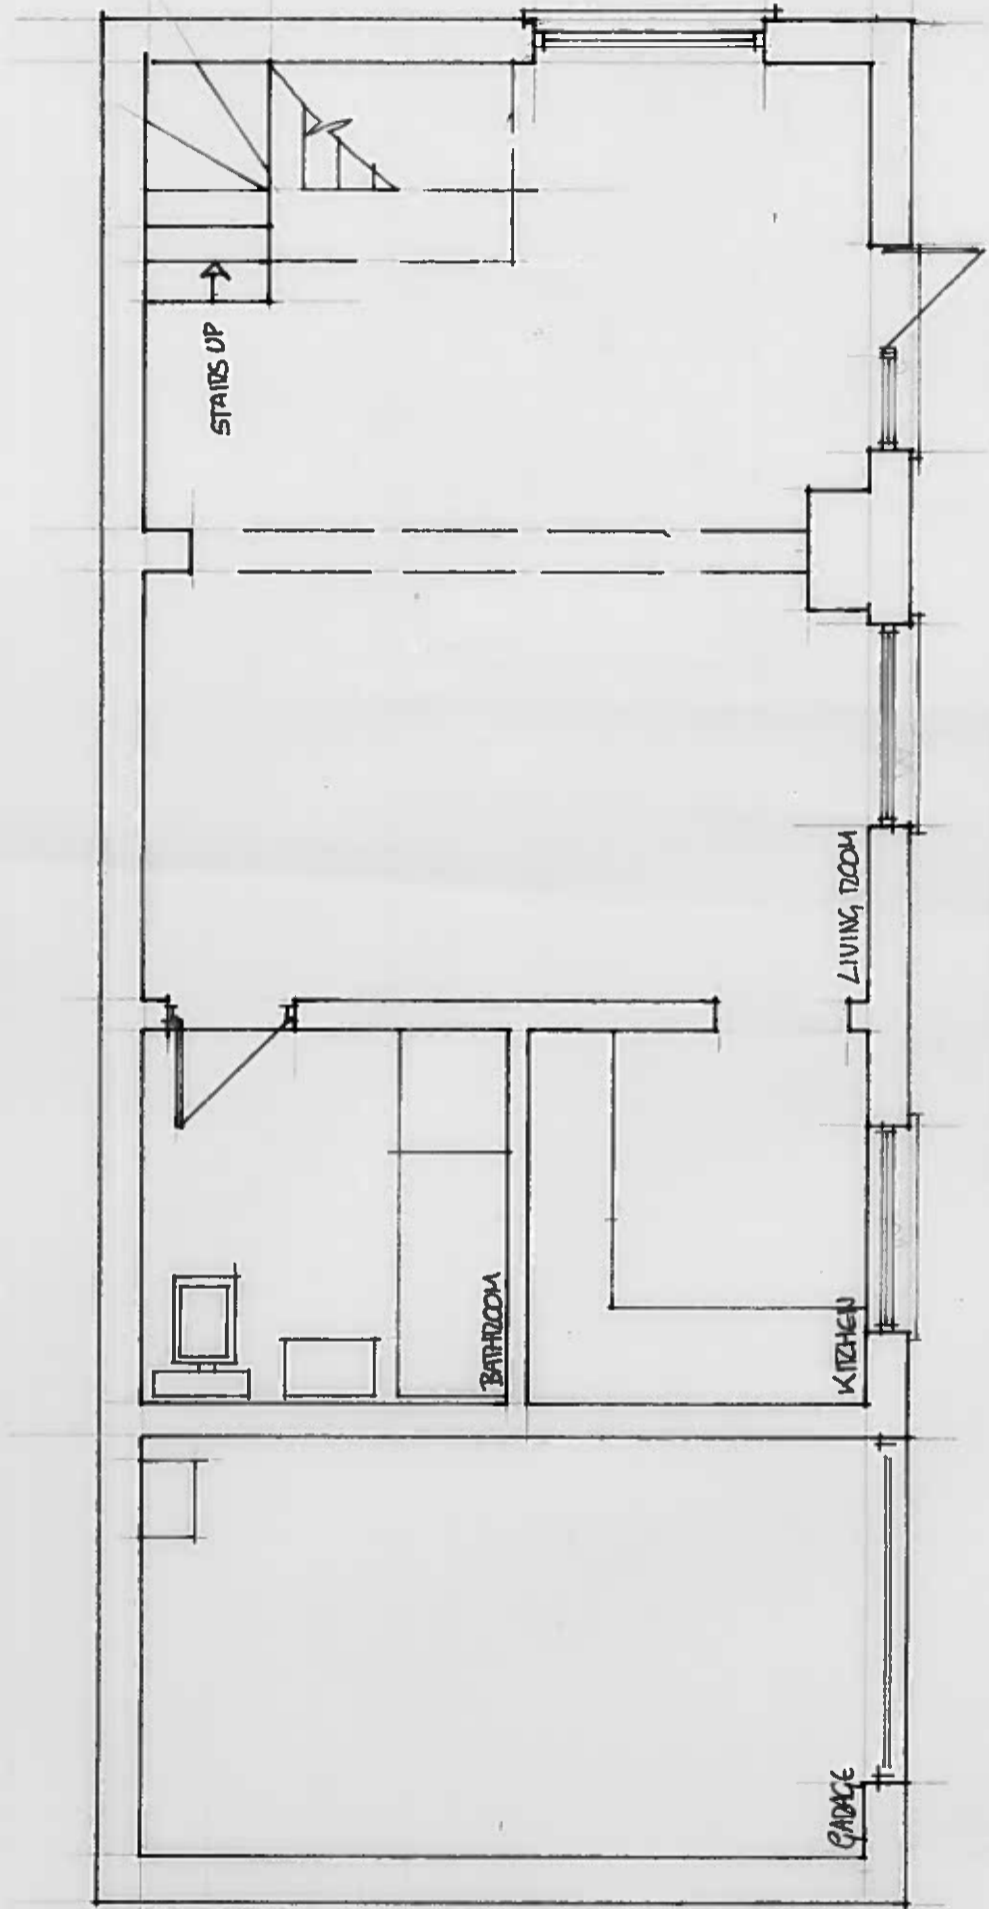

GROUND FLOOR 1:50 0A3 EXISTING



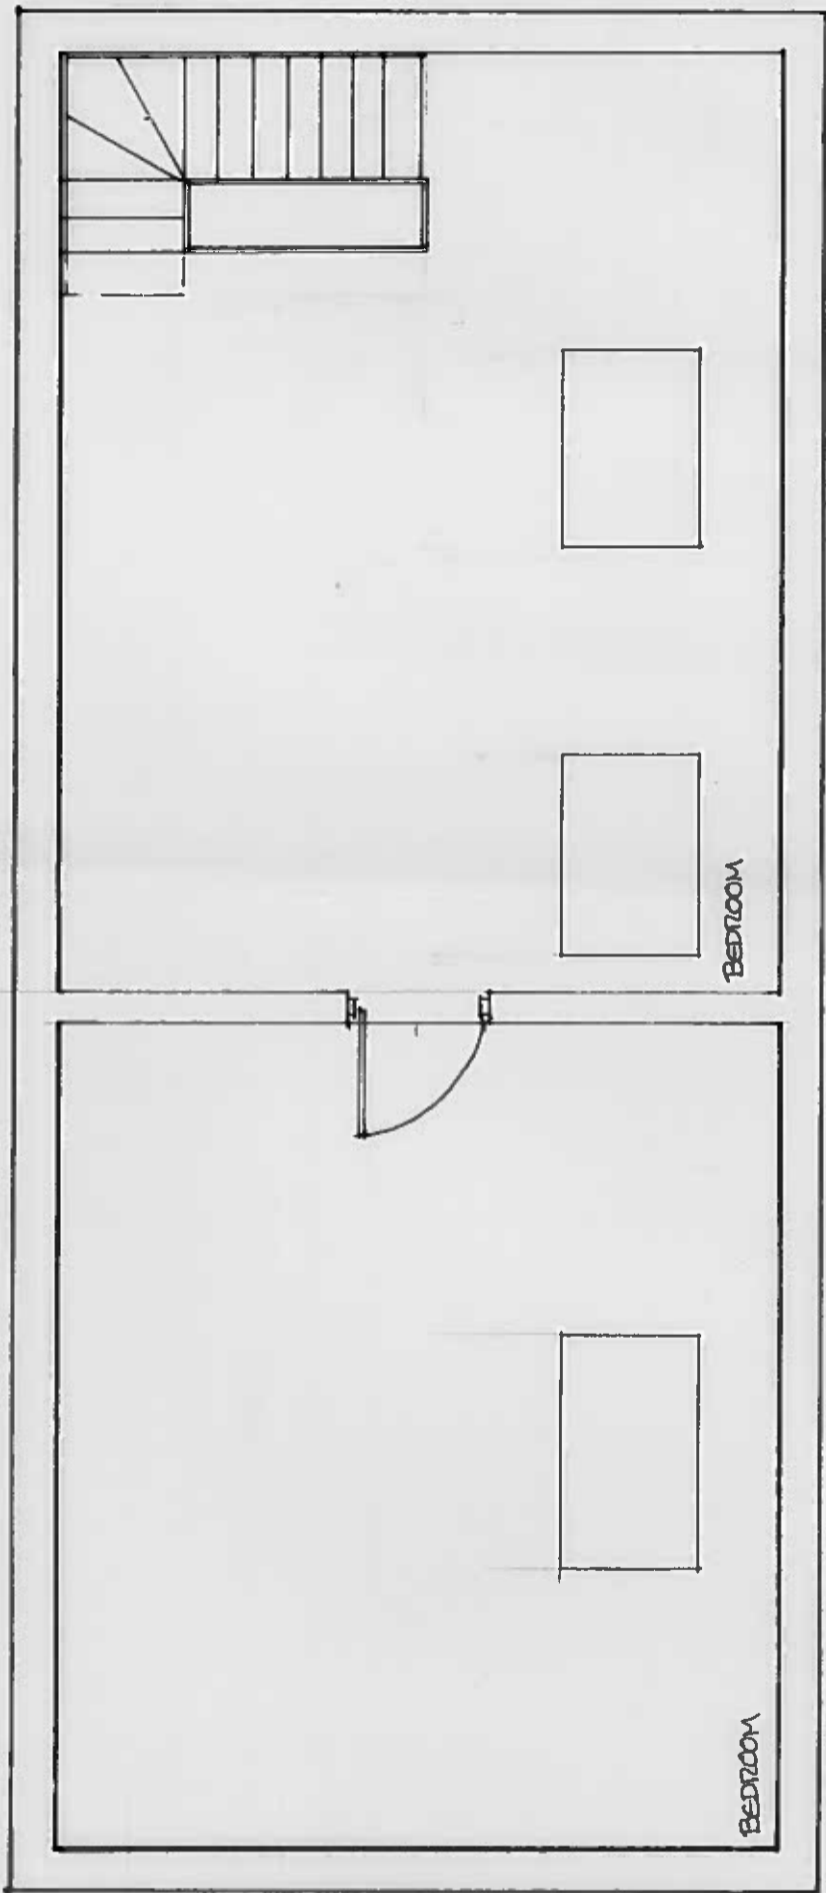

FIRST FLOOR 1:50 @A3 EXISTING